




Ficus benjamina (垂葉榕)



Hibiscus tiliaceus (黃槿)



Hibiscus rosa-sinensis (紅葉大紅花)

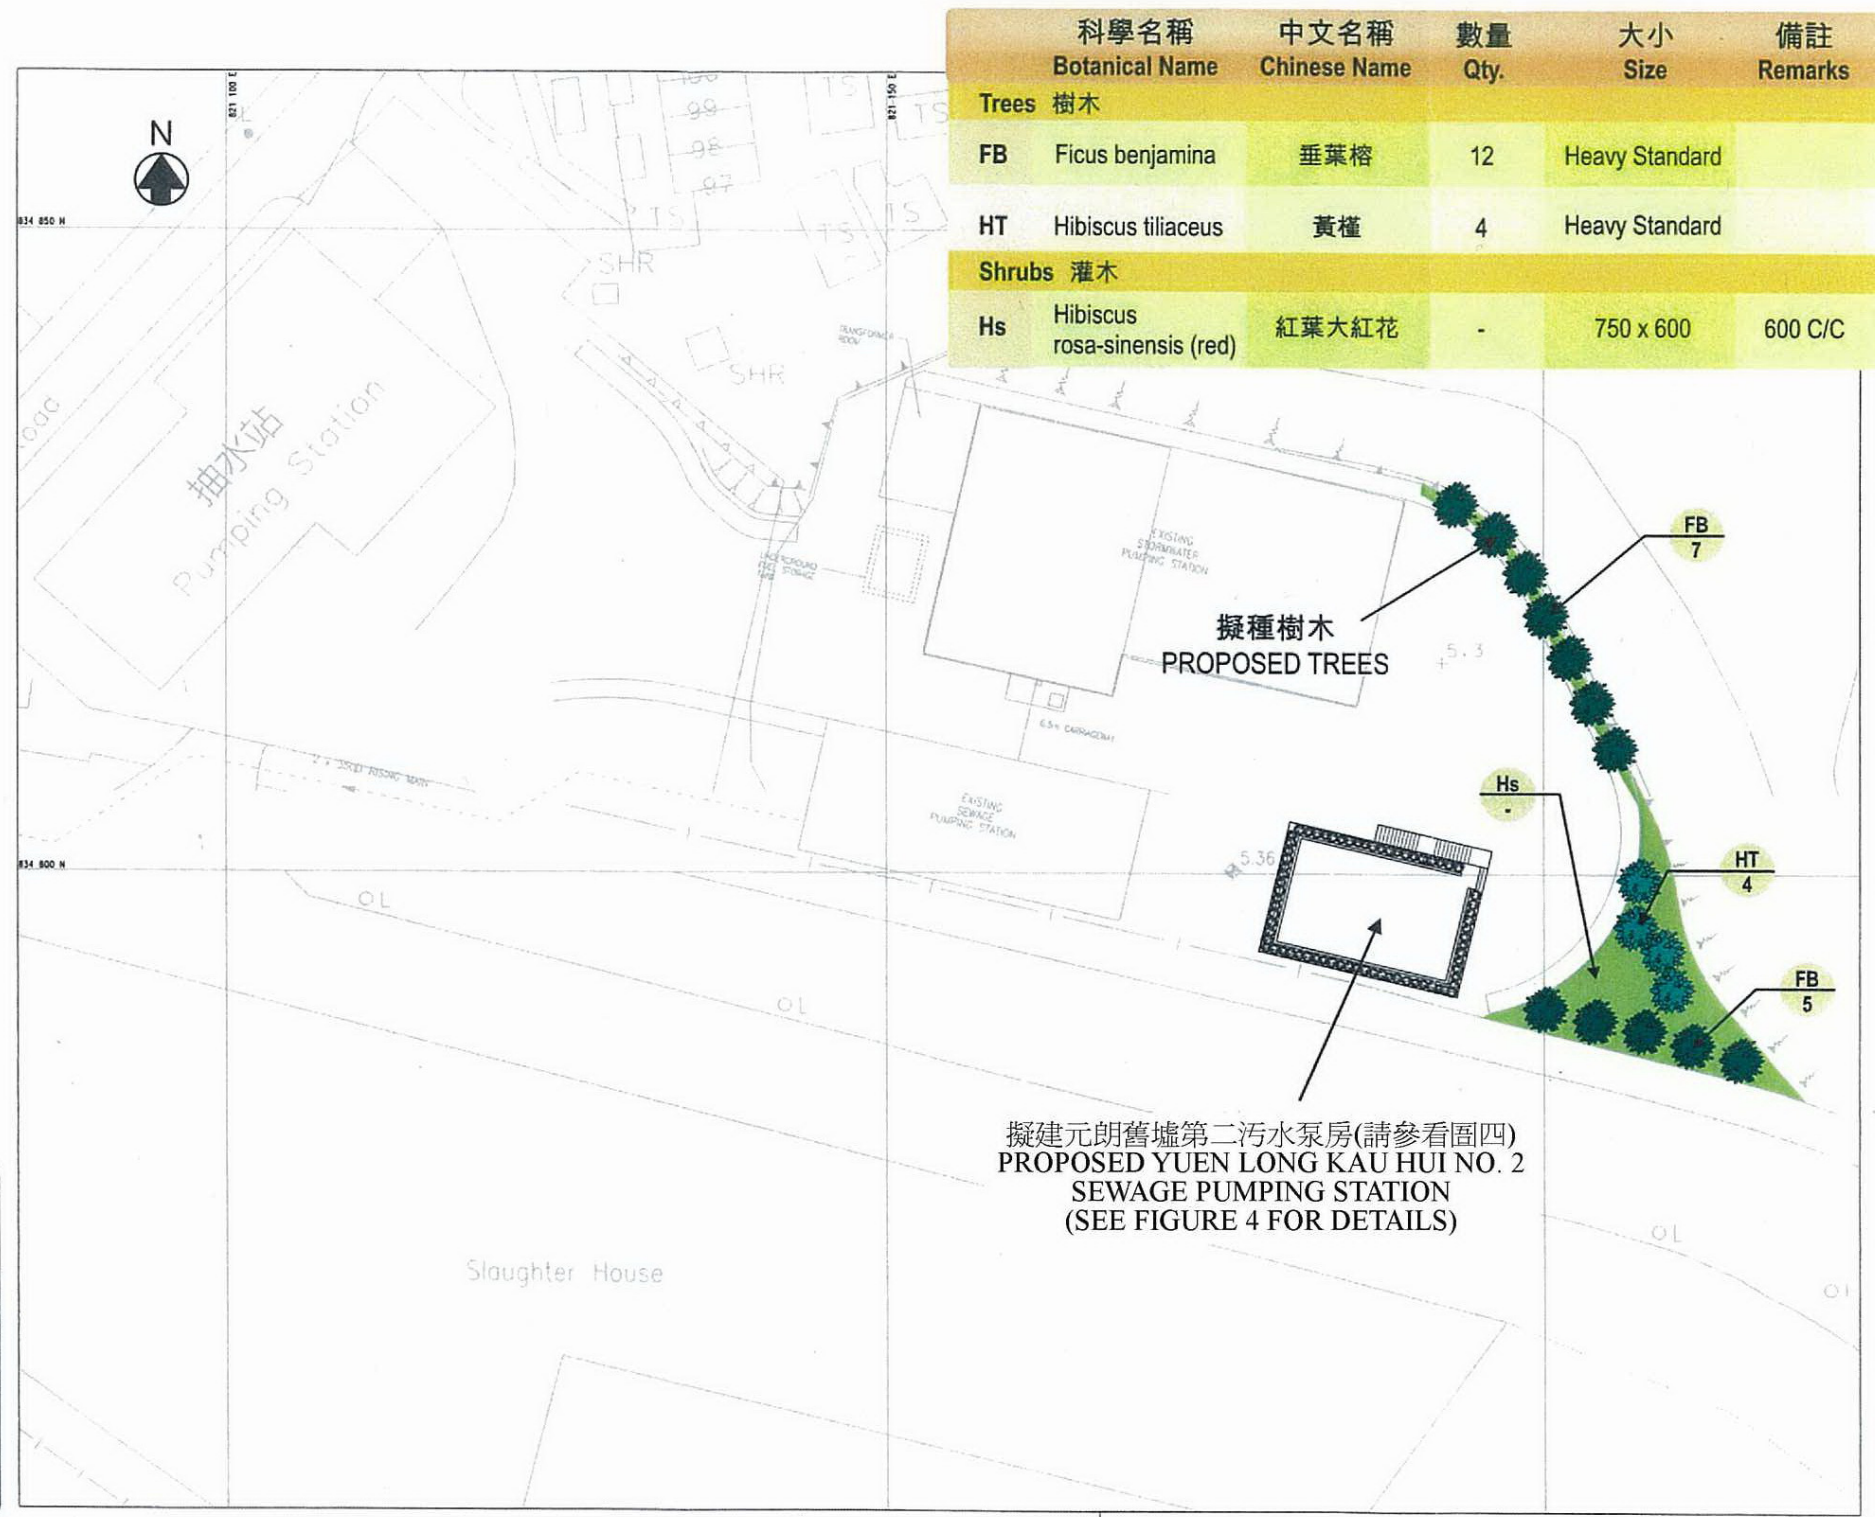

Project Title - Yuen Long Kau Hui No. 2 Sewage Pumping Station
工程名稱 - 元朗舊墟第二污水泵房

Environmental Permit No. : EP-325/2009
環境許可證編號

Figure 3 - Proposed Landscape Plan
圖三 - 建議的工程景觀設計

