


Figure 2(b)

Temporary and Localised Noise Enclosures  
 Extracted from MTRC's Contractor  
 (Kumagai Gumi Co., Ltd)  
 Submission for VEP Application  
 No. VEP-072/2002

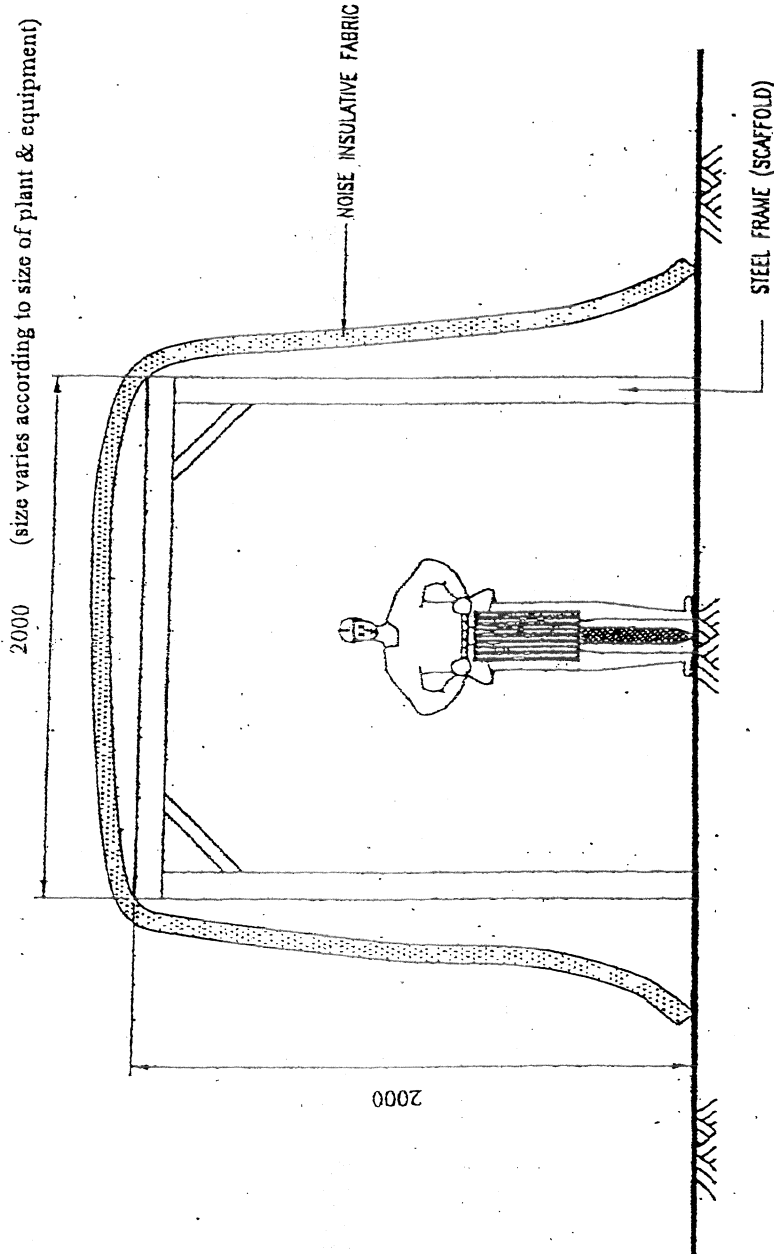

TYPICAL SECTION


SCALE 1:40




SCALE	AS SHOWN	CAD REF	A/C APPR
DATE	JAN 02	A/C DWG NO	
DRAWN	BILLY	DESIGNED	
CHECKED	TY	APPROVED	
		KA	DRAWING NO
			REV

TITLE:  
 NOISE ENCLOSURE TO  
 BE PROVIDED AROUND  
 LOCALISED WORK

TST/MOK/KOT STATION  
 ENHANCEMENT PROJECT  
 CONTRACT 4420  
 TSM SHA TSUI STATION  
 MODIFICATION


**地鐵公司**  
 MTR CORPORATION  
 11/F., No. 818 King's Road,  
 Kowloon, Hong Kong


**地建公司**  
 KUMAGAI GUMI CO., LTD.  
 11/F., No. 818 King's Road,  
 Kowloon, Hong Kong