


DEVELOPED ELEVATION A SECTION

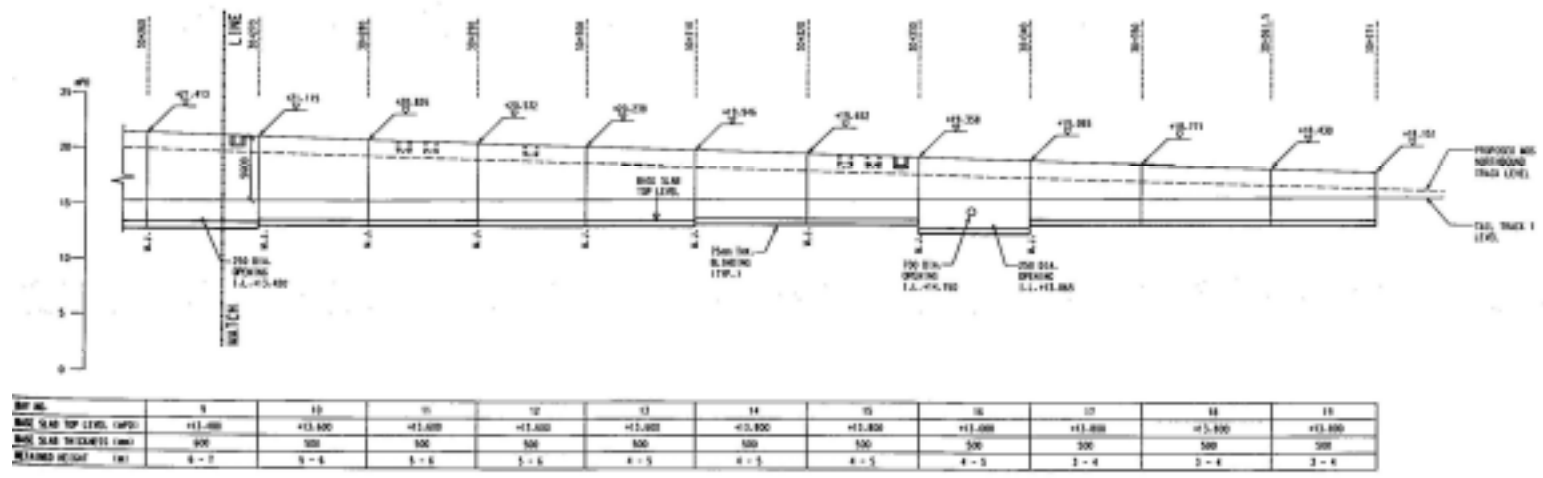

DEVELOPED ELEVATION A SECTION



Figure 17 Retaining Wall RW5  
(Extracted from the Application VEP-157/2004)

Environmental Permit No:  
EP-039/2000/F