
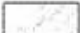

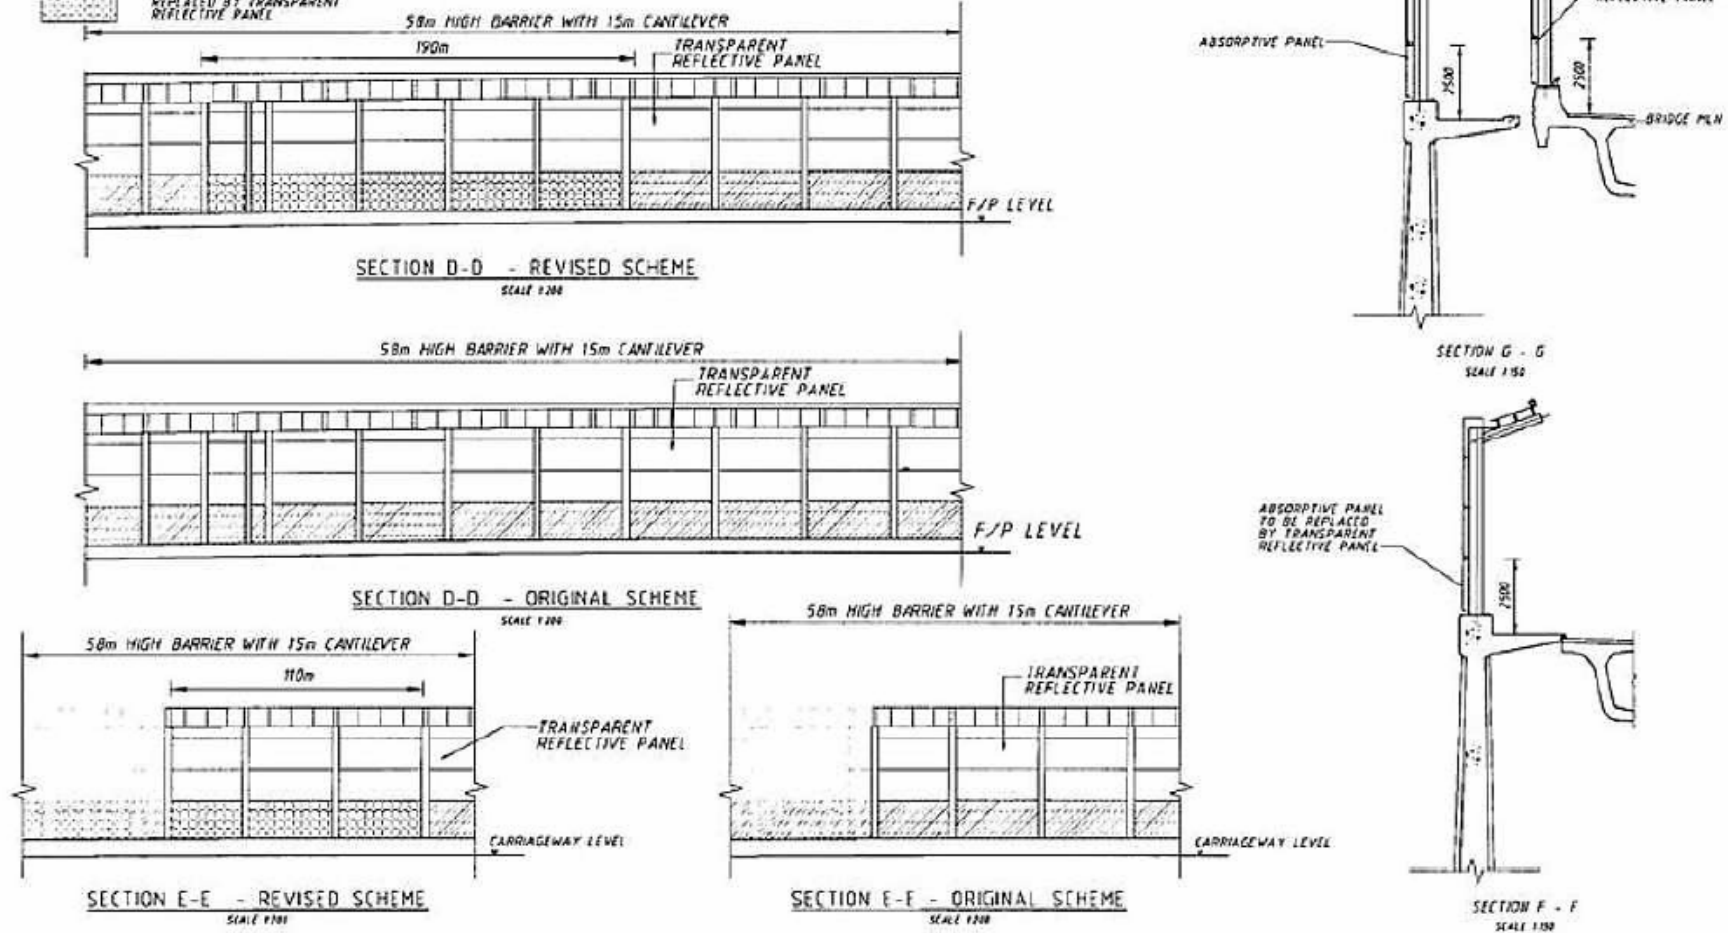


LEGEND

-  TRANSPARENT REFLECTIVE PANEL
-  ABSORPTIVE PANEL
-  ABSORPTIVE PANEL TO BE REPLACED BY TRANSPARENT REFLECTIVE PANEL



Project Title : Sha Tin New Town- Stage II,  
Road T3 and Associated  
Roadworks

Environmental Permit No.: EP-135/2002/H

Figure 13 : Extent of the noise barrier segment no. 31c & no. 31d where absorptive panels as originally provided to a height of 2.5m above the road level are replaced by transparent reflective panels

(Extracted from the Application for Variation of Environmental Permit (Application No.: VEP-169/2005))

