




(This figure was prepared based on Attachment 1 of the VEP Application No. VEP-521/2016)  
 (本圖是根據上述環境許可證申請文件 - 申請書編號: VEP-521/2016 所提交的附件 1 編制)

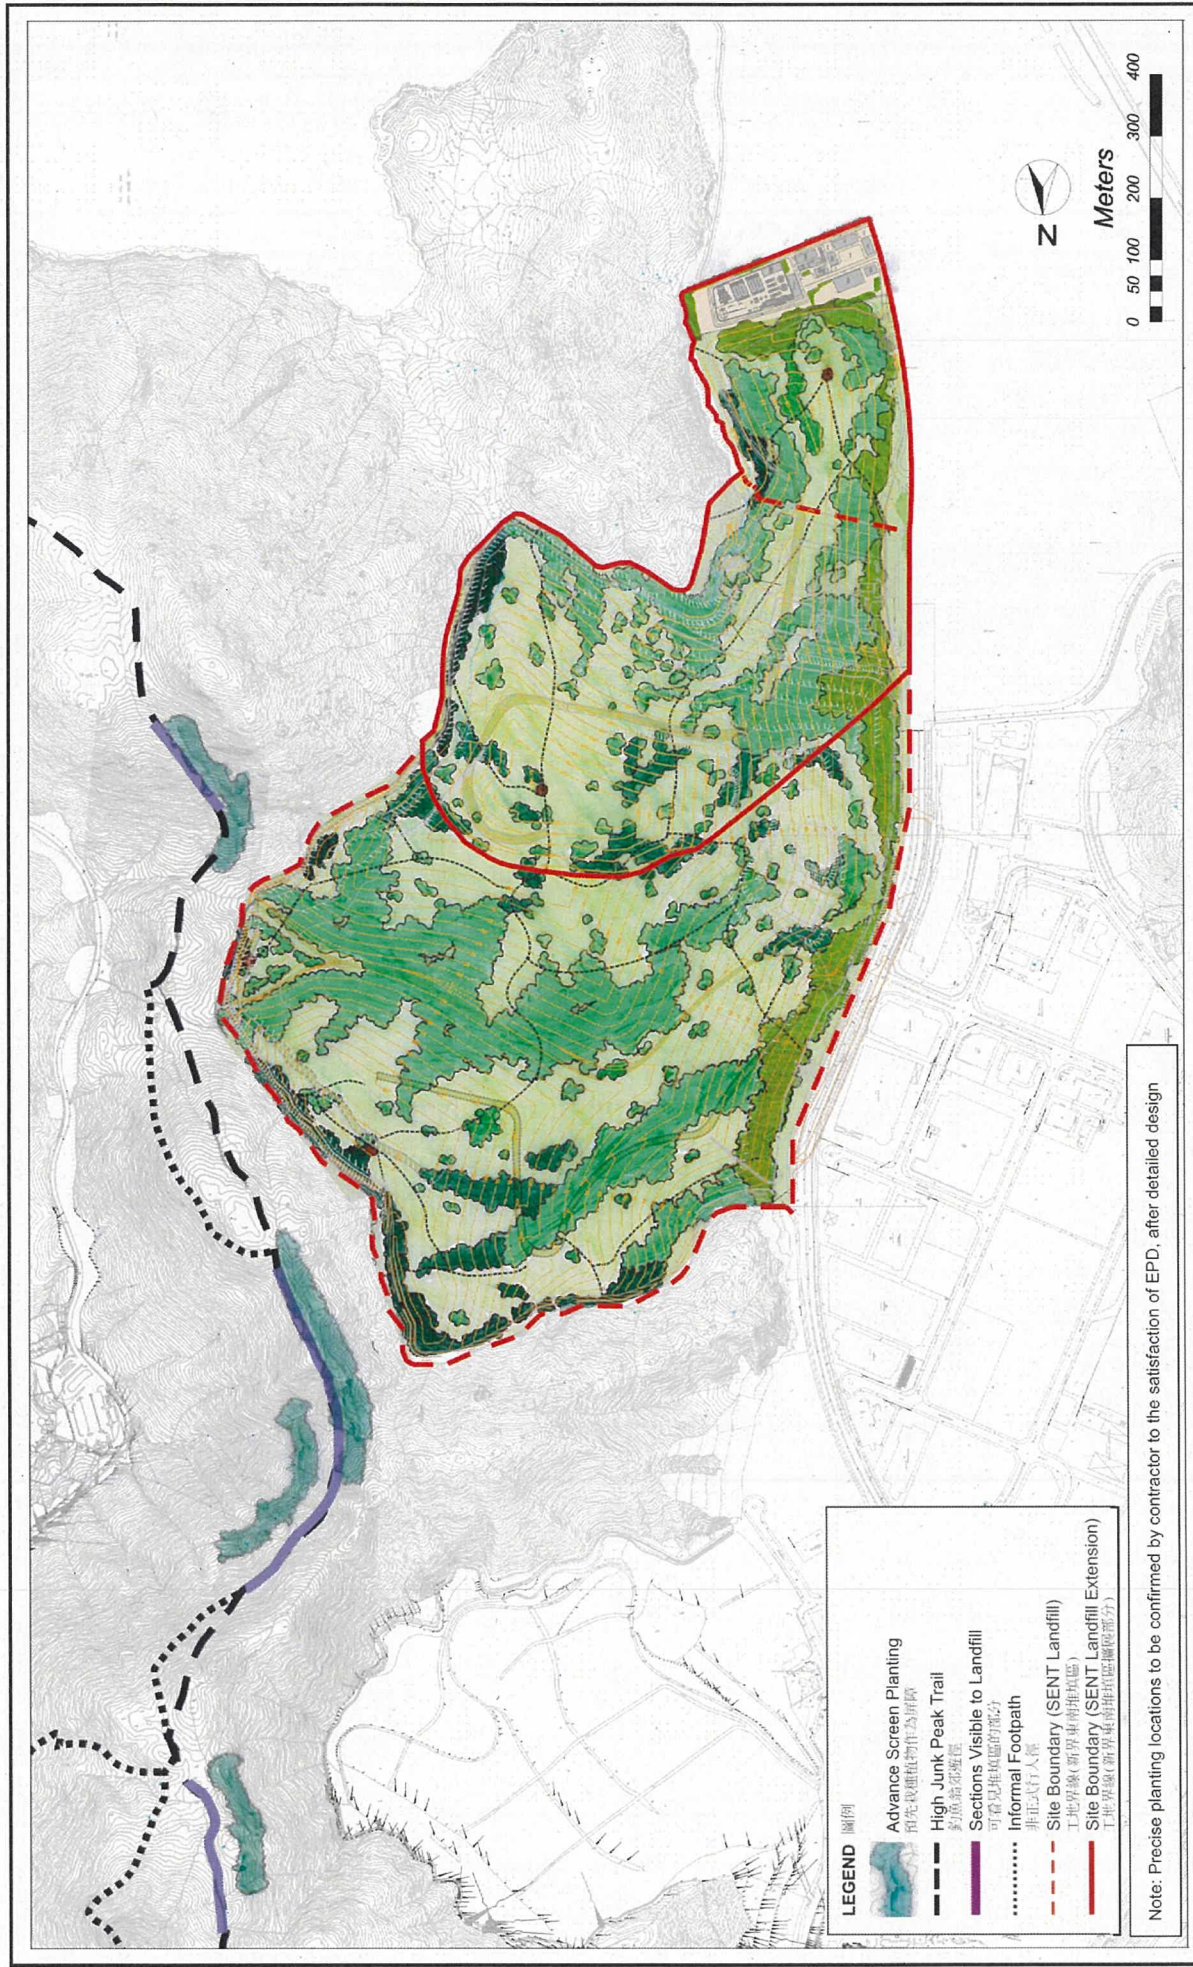

Project Title: South East New Territories (SENT) Landfill Extension  
 工程項目名稱: 新界東南堆填區擴展計劃

Figure 2: Landscape and Visual Mitigation Measures  
 圖 2: 景觀及視覺緩解措施