


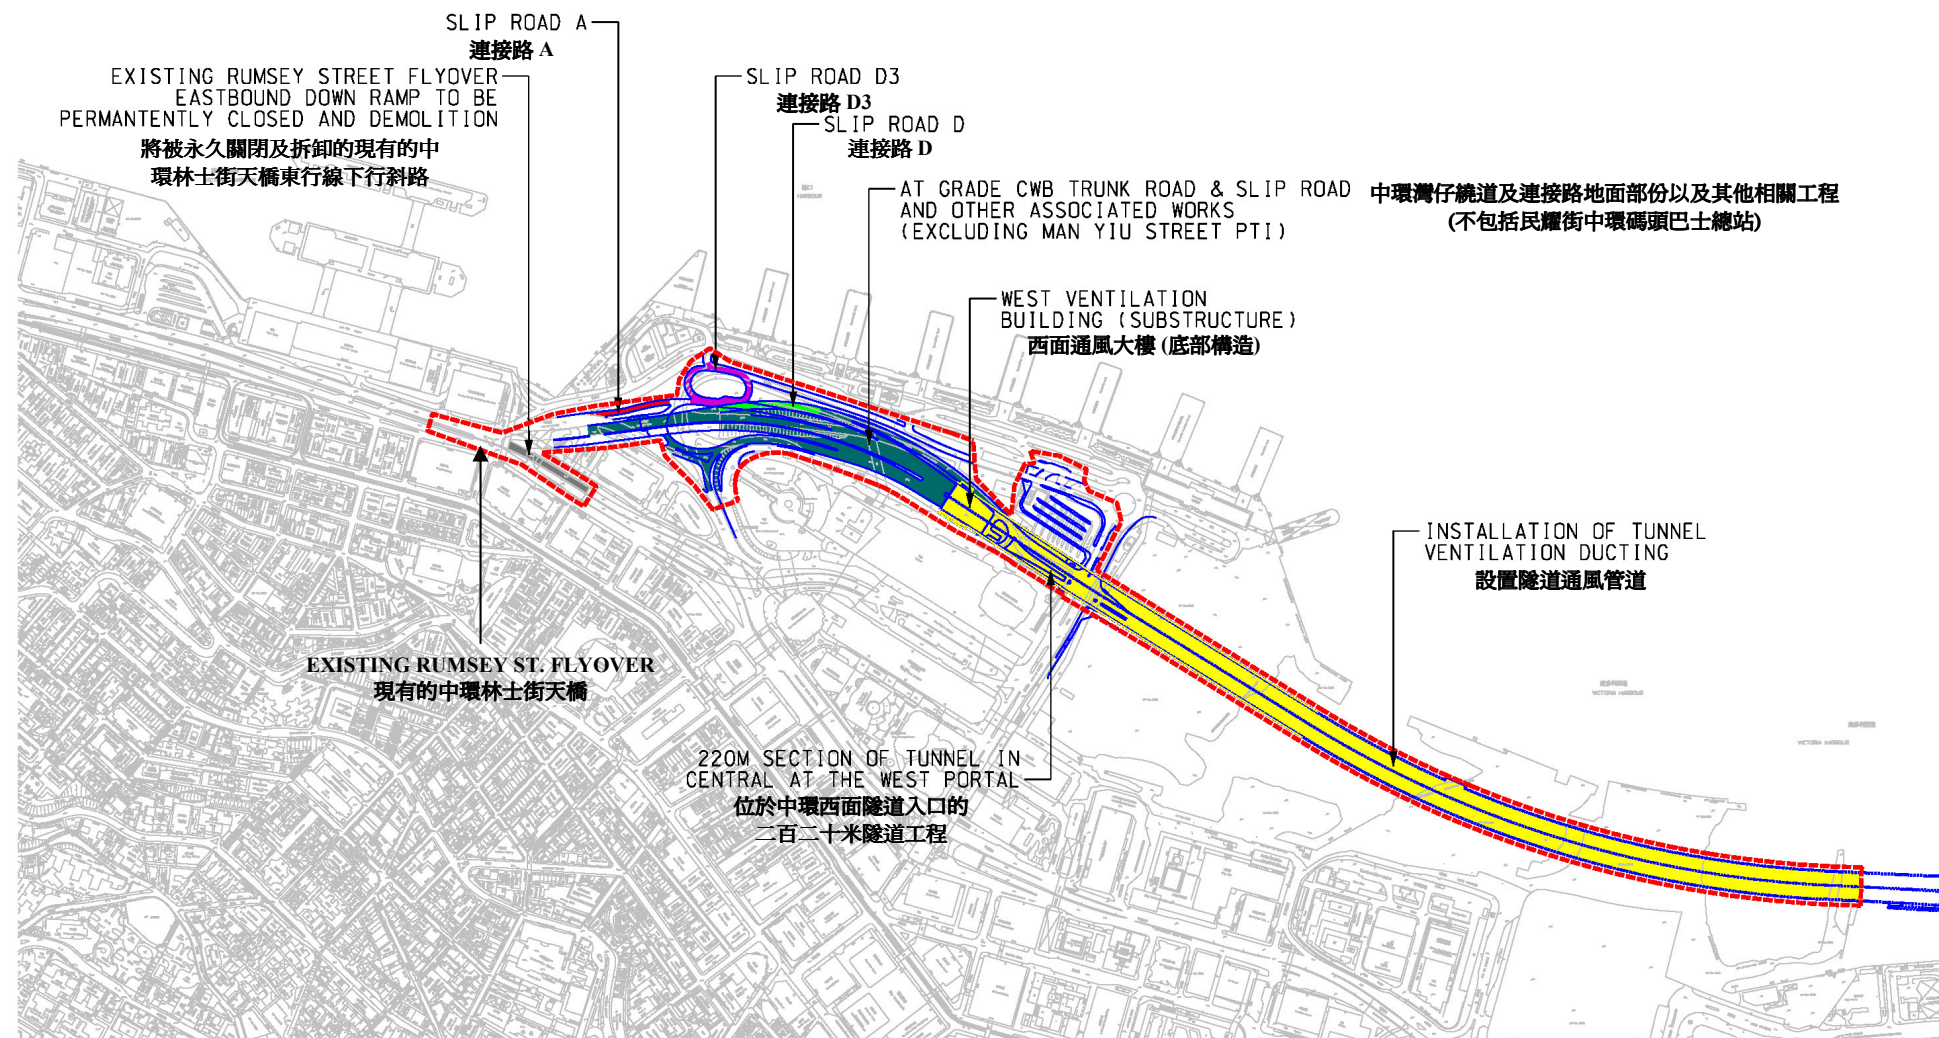

LEGEND:

----- SITE BOUNDARY



Project Title: Central-Wan Chai Bypass-Central Interchange (Contract No. HY/2009/18)
工程項目名稱: 中環灣仔繞道 - 中環交匯處 (合約編號HY/2009/18)

Environmental Permit No. : FEP-05-364/2009/A
環境許可證編號 : FEP-05-364/2009/A

Figure 1b : General Layout of the Project
圖 1b : 工程項目佈局圖

(This figure was prepared based on Figure 2 of Application for Further Environmental Permit (Application No.: FEP-116/2010))
(本圖是根據申請新的環境許可證 (申請書編號 FEP-116/2010 圖 2 編製))