


**Construction Plant Inventory**

PME	Number	To be used in activity	Works Area
Dump truck	1	Site clearance and set up	B
Air compressor	4	Soil nail installation, soil nail head construction, rock slope stabilization and raking drain installation	2 in A and 2 in G
Drill rig	6		E and F
Grouting machine	3	Soil nail installation, soil nail head construction, rock slope stabilization and raking drain installation	1 in A and 2 in G
Generator	2		1 in A and 1 in G
Concrete mixer	3		1 in A and 2 in G

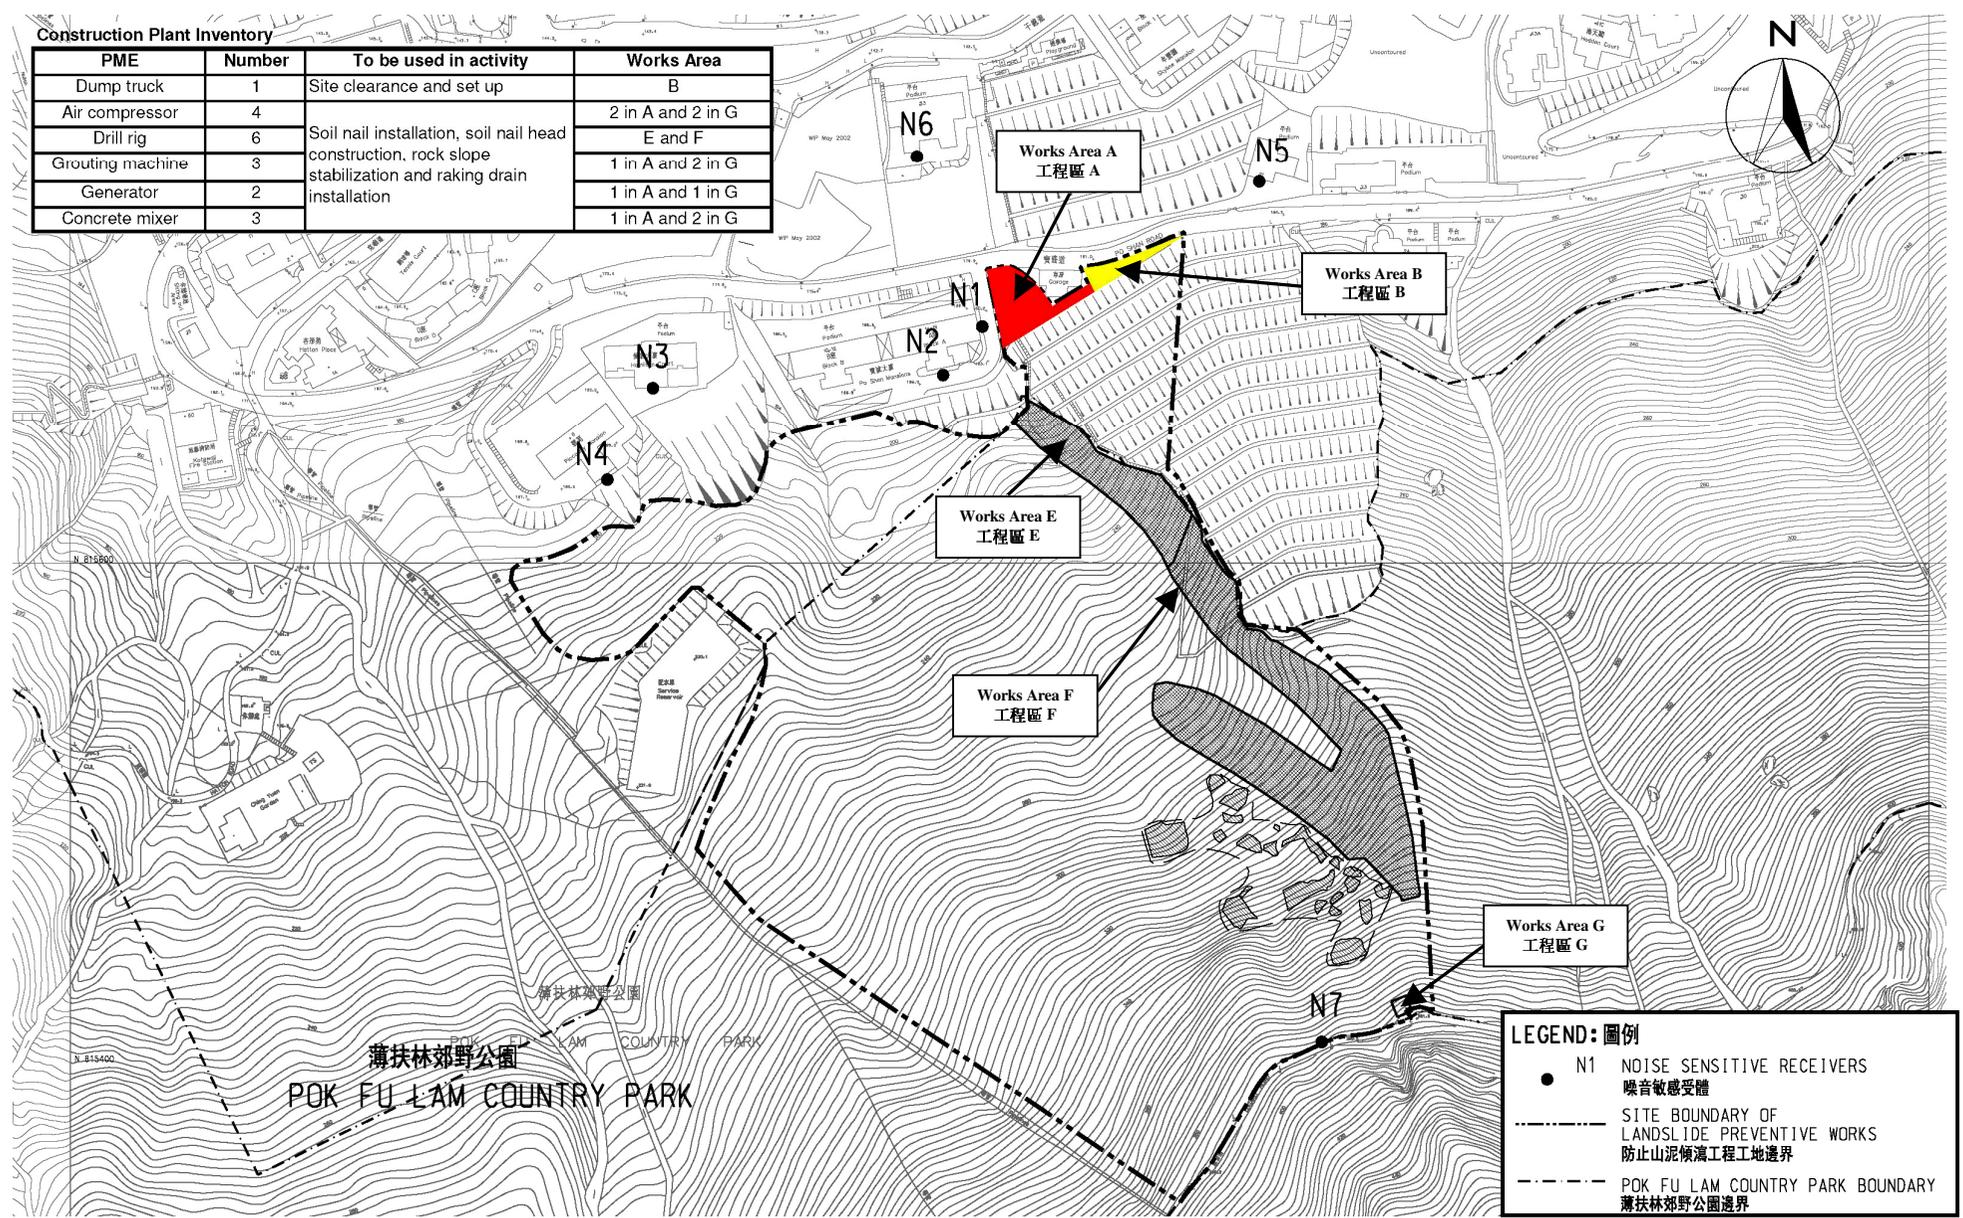

**Project Title: Landslide Preventive Works at Po Shan Road, Mid Level**  
**工程項目名稱：半山區寶珊道防止山泥傾瀉工程**

**Environmental Permit No. : EP-235/2005/B**  
**環境許可證編號 : EP-235/2005/B**

**Figure 7: Locations of Representative Noise Sensitive Receivers – Part II of Project**  
**圖 7: 具代表性的噪音敏感受體位置圖 – 工程項目第二部份**

(This figure was prepared based on Figure 5.1 of the EIA report (Register No.: AEIAR-112/2007))  
 (本圖是根據環評報告(登記冊編號 AEIAR-112/2007)圖 5.1 編制)