




LEGEND 圖例

-  Moist Vegetated Area
濕潤草地
-  Temporary Staging
臨時工作台
-  Gabion Barrier
石籠圍牆
-  Moist Vegetated Habitat Creation
濕潤草地生境創造
-  Temporary Fence to be installed during construction
施工階段設置的臨時圍欄
-  Site Boundary
工地界線

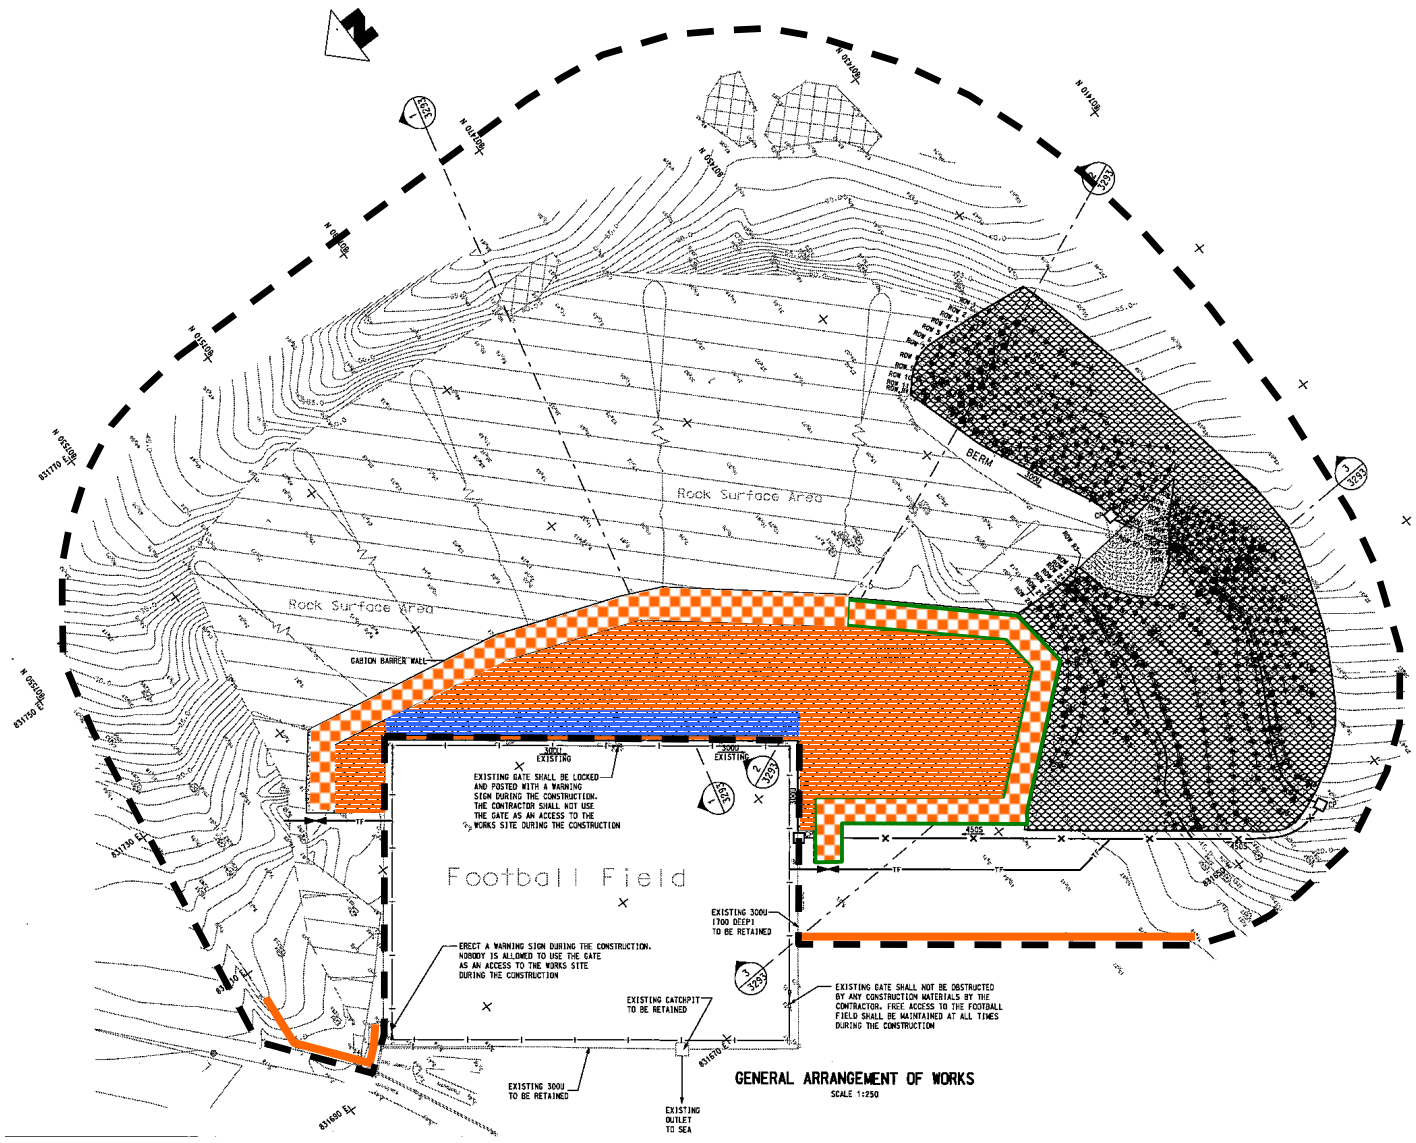


Figure 2: Project Site at Slope No. 15NW-C/C3

圖 2：斜坡編號 15NW-C/C3 的工程項目工地

Environmental Permit No.: EP-149/2002/A

環境許可證編號：EP-149/2002/A

