


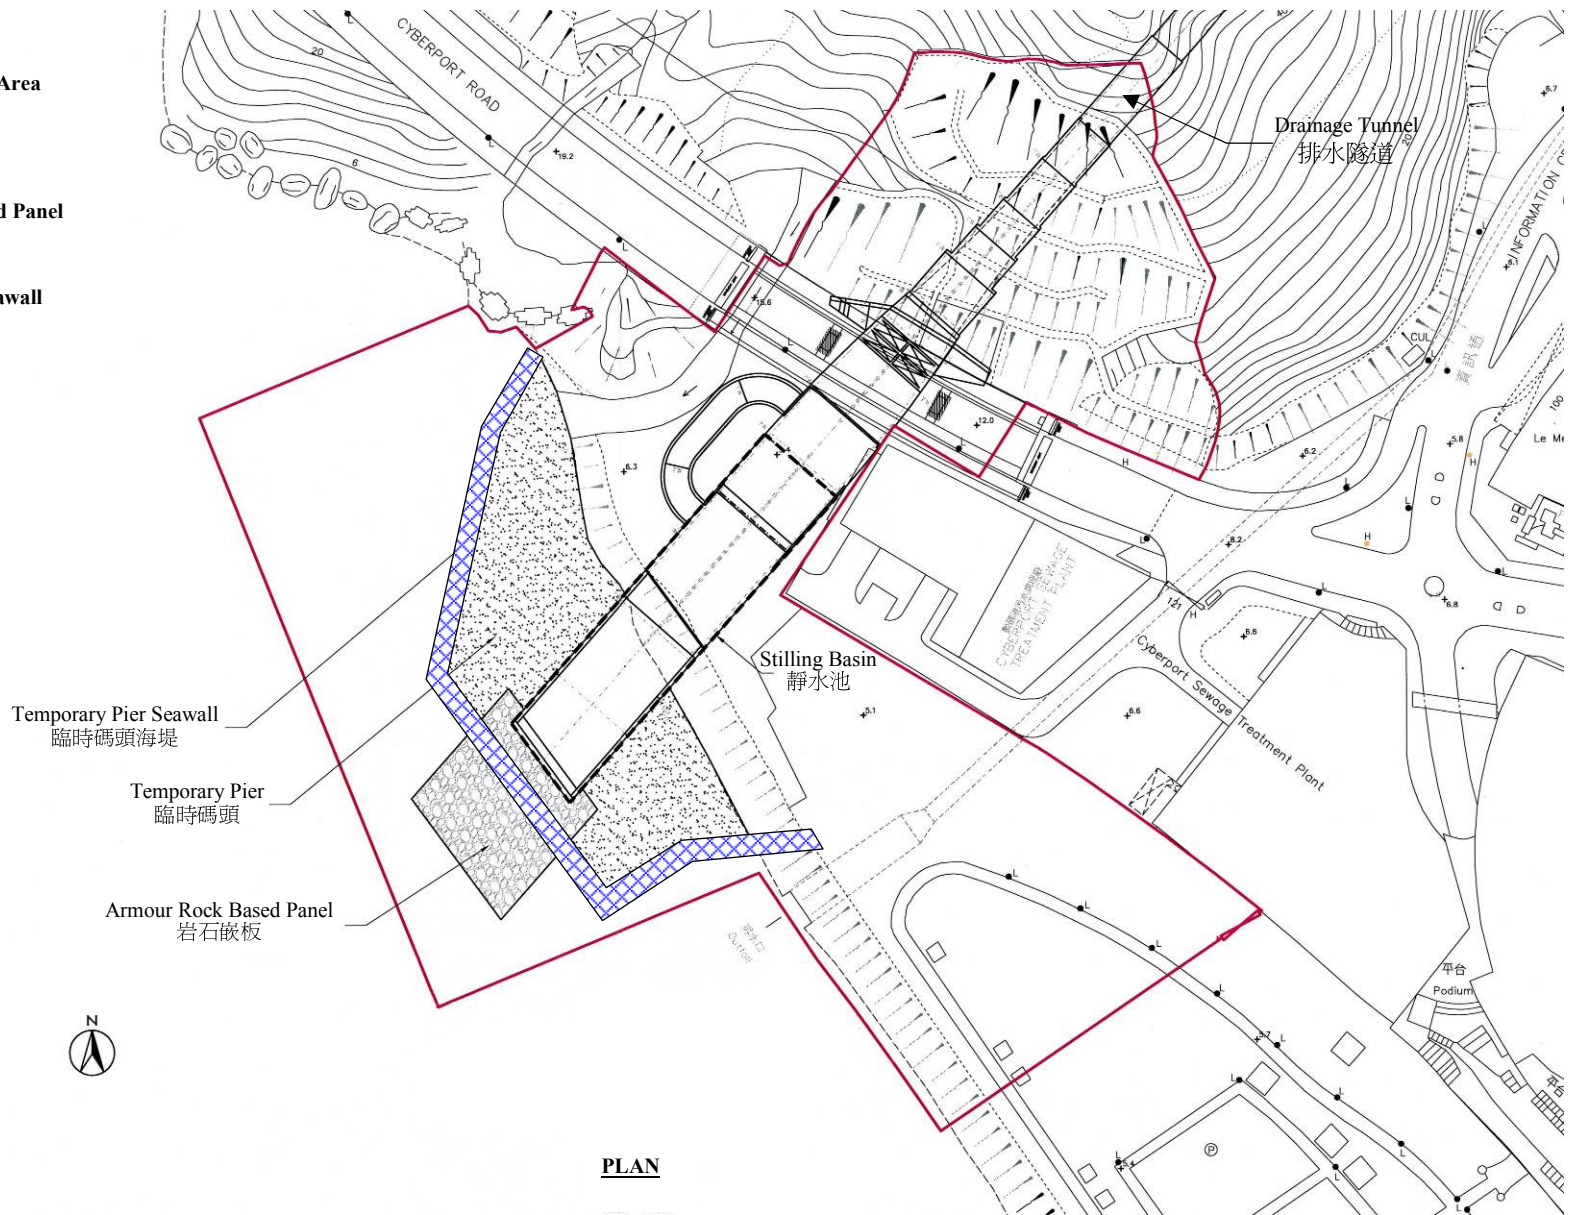


Notes (註):

-  Temporary Works Area
臨時工地
-  Stilling Basin
靜水池
-  Armour Rock Based Panel
岩石嵌板
-  Temporary Pier Seawall
臨時碼頭海堤



PLAN



**Project Title : Drainage Improvement in Northern Hong Kong Island –
Hong Kong West Drainage Tunnel**
工程項目名稱：港島北部雨水排放系統改善計劃 – 港島西雨水排放隧道
Environmental Permit No. : FEP-01/272/2007/B
環境許可證編號 : FEP-01/272/2007/B

Figure 3: Location of Western Portal
圖 3 : 西面出水口位置

(This figure was prepared based on Drawing No. HKWDT/DNJV/MD/2010/113 of VEP Application (VEP-290/2009)
 (本圖是根據申請更改環境許可證 (VEP-290/2009) 繪圖編號 HKWDT/DNJV/MD/2010/113 編制)