


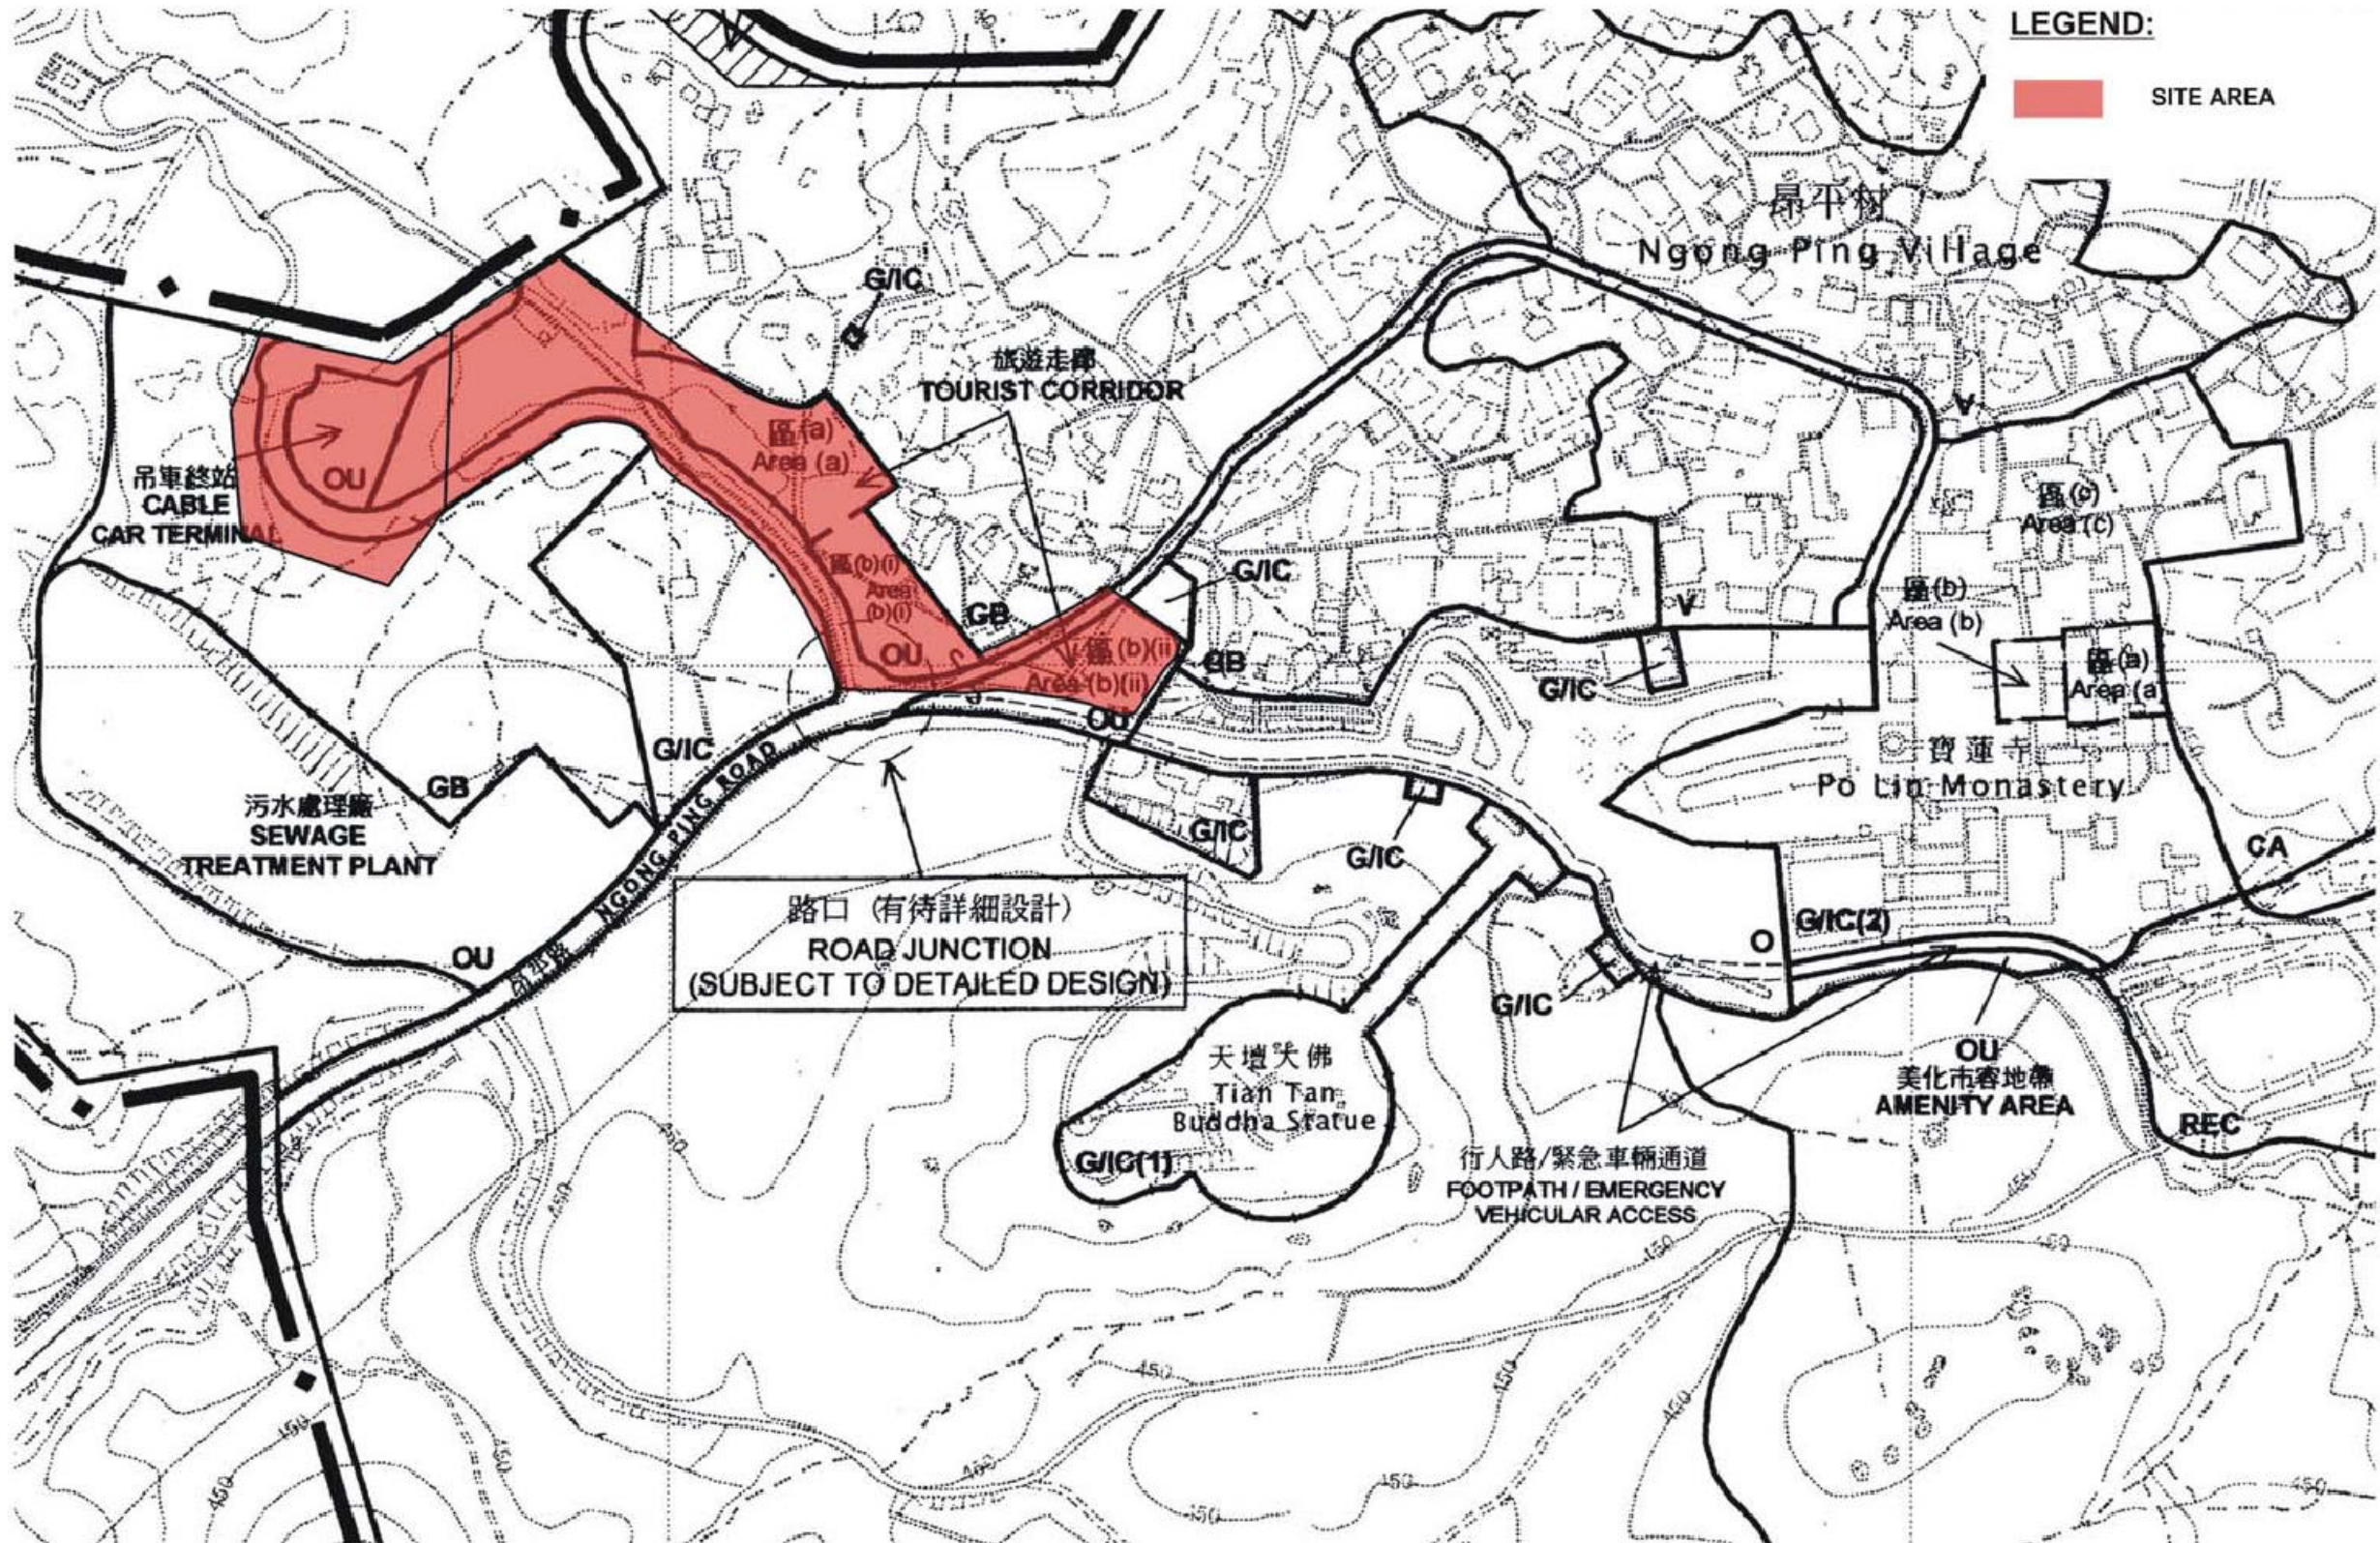

1	8/7/03	PROJECT PROFILE			
Rev.	Date	Description	Dgn.	Chd.	App'd.
Designed:	BH	Date: 8/7/03	Checked:	HJ	
Drawn:	EL	Date: 8/7/03	Checked:	HJ	
Approved:	TMC	Date of Issue:	8/7/03		
Client					

 地鐵公司
MTR Corporation

MTR TOWER
TELFORD PLAZA - KOWLOON BAY
HONG KONG
TEL : 2863 2111 FAX : 2798 8822

Originator
 Aedas LPT Limited
19/F, 1063 KING'S ROAD
QUARRY BAY, HONG KONG
Tel : (852) 2861 1728 Fax : (852) 2529 6419

Project
TUNG CHUNG CABLE CAR PROJECT

Engineer
Mott Connell Ltd.
40/F Hopewell Centre
183 Queen's Road East,
Hong Kong
Tel No. 2828 5757
Fax No. 2827 1823

Title
NGONG PING TERMINAL AND
THEME VILLAGE - STREAM WORKS
OUTLINE ZONING PLAN

 Scale : N.T.S.
Contract No. C5210
Drawing No. FIGURE 1.5
Rev. 1
© Copyright Reserved
CAD File: N:\205025\DRAW\MCL_DRAWING\EA\PP\FIG1.5.DWG Status: PP