


- Legend:**
- Grassland
 - Low Shrub
 - Tall Shrub
 - Woodland
 - Plantation
 - Cultivation
 - Abandoned Cultivation
 - Marsh
 - Mangrove
 -
 -
 - Mudflat
 - ☆ Pylon Location
 - Emergency Recue trail
 - Cable Car Alignment
 - Streams
 - STS San Tau Stream
 - SWS Sham Wat Stream
 - H Helicopter Touch Down Points

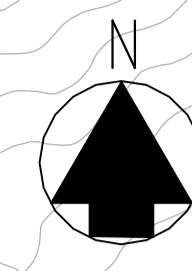


COMPENSATORY PLANTING
400 TREES SURROUNDING
STREAM

SWS4

彌勒山
NEI LAK SHAN

Transmitting Station

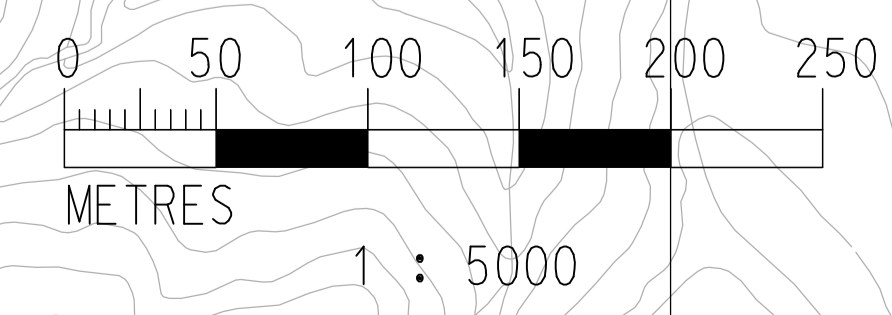

1	18/7/03	PROJECT PROFILE			
Rev.	Date	Description	Dgn.	Chd.	App'd.
Designed:	JM	Date: DEC02	Checked: AWZ		
Drawn:	EL	Date: DEC02	Checked: JM		
Approved:		Date of Issue: JULY 03			

Client

地鐵公司
MTR Corporation

MTR TOWER
TELFORD PLAZA - KOWLOON BAY
HONG KONG
TEL : 2993 2111 FAX : 2798 8822

Architect

Aedas LPT Limited

19/F 1063 KING'S ROAD
QUARRY BAY HONG KONG
Tel : (852)2861 1728 Fax : (852)2529 6419

Project
TUNG CHUNG CABLE CAR PROJECT

Originator

Mott Connell Ltd.
40/F Hopewell Centre
183 Queen's Road East,
Hong Kong

Tel No. 2828 5757
Fax No. 2827 1823

Title

NGONG PING TEMINAL AND
THEME VILLAGE - STREAM WORKS
COMPENSATORY PLANTING
OPTION 2

	Scale: 1:5000	
	Contract No. C5210	
	Drawing No. FIGURE 5.2	Rev. 1
© Copyright Reserved		
CAD File: \$FILE\$		Status: