

- Legend:**
- Grassland
 - Low Shrub
 - Tall Shrub
 - Woodland
 - Plantation
 - Cultivation
 - Abandoned Cultivation
 - Marsh
 - Pylon Location
 - Emergency Recuetrail
 - Cbble Car Alignment
 - Streams
 - Mangrove
 -
 -
 - Mudflat
 -
 -
 - STS San Tau Stream
 - SWS Sham Wat Stream
 - Helicopter Touch Down Points

COMPENSATORY PLANTING
750 TREES SURROUNDING
STREAM

M15
M14
M16

(H)



1	18/7/03	PROJECT PROFILE			
---	---------	-----------------	--	--	--

Rev.	Date	Description	Dgn.	Chd.	App'd.
Designed:	JM	Date: DECO2	Checked: AWZ		
Drawn:	EL	Date: DECO2	Checked: JM		

Approved: _____ Date of Issue: JULY 03

Client

MTR TOWER
TELFORD PLAZA - KOWLOON BAY
HONG KONG
TEL : 2993 2111 FAX : 2798 8822

Architect

Aedas LPT Limited
19/F 1063 KING'S ROAD
QUARRY BAY HONG KONG
Tel : (852)2861 1728 Fax : (852)2529 6419

Project
TUNG CHUNG CABLE CAR PROJECT


Originator

Mott Connell Ltd.
40/F Hopewell Centre
183 Queen's Road East,
Hong Kong

Tel No. 2828 5757
Fax No. 2827 1823

Title

NGONG PING TEMINAL AND
THEME VILLAGE - STREAM WORKS
COMPENSATORY PLANTING
OPTION 3

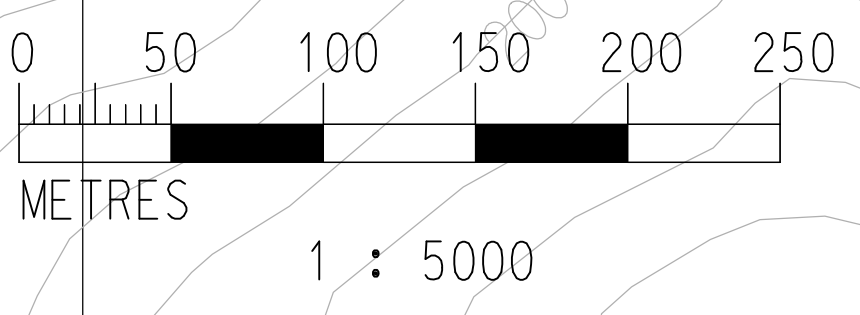

Scale : 1:5000

Contract No. C5210

Drawing No. **FIGURE 5.3**

Rev. 1

© Copyright Reserved

CAD File: #FILE#

Status: