


APPENDIX 2-1B ILLUSTRATIVE DRAWING SHOWING PROPOSED NOISE SHIELDING PROVISION

NOISE SHIELDING FOR EXCAVATION

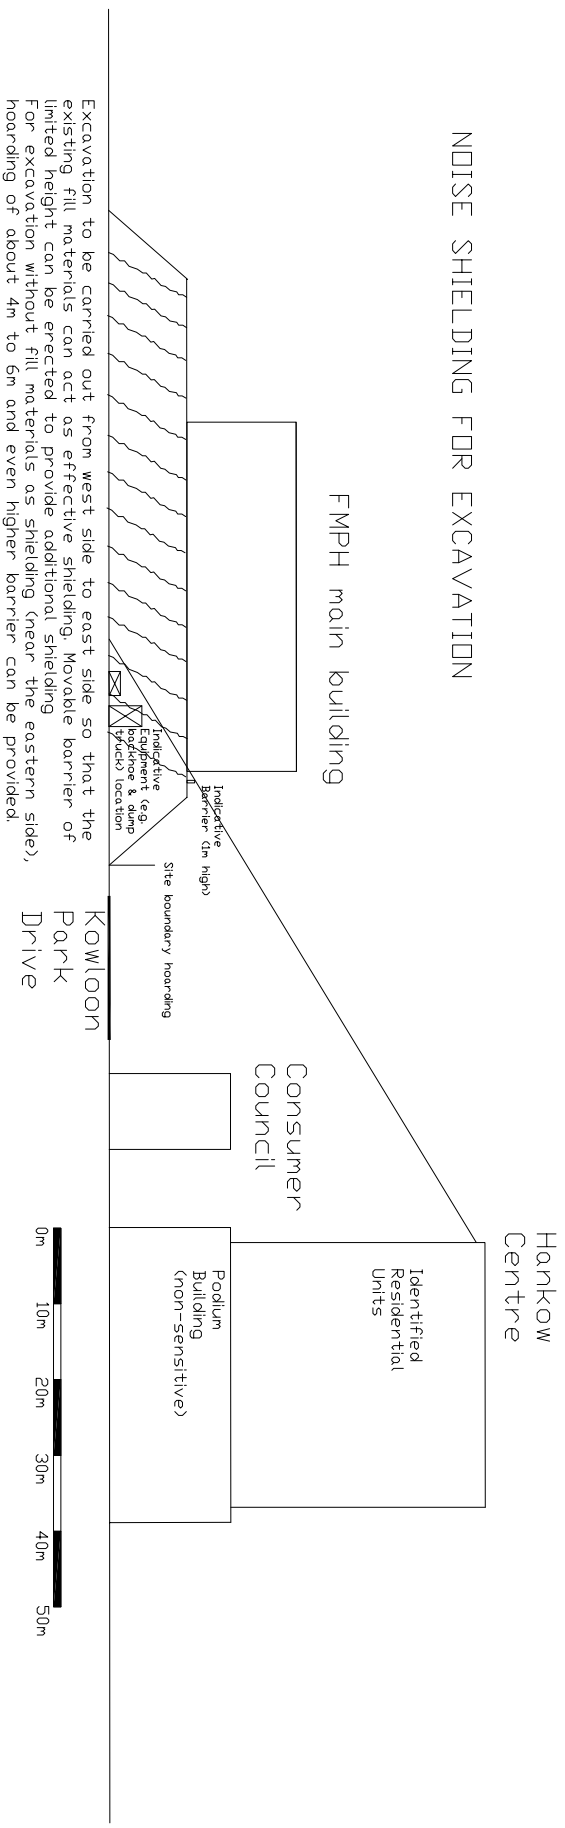

NOISE SHIELDING FOR RETAINING WALL INSTALLATION

