



817800E

822800E

827800E

832800E

837800E


842800E

847800E

852800E

857800E

NEW TERRITORIES 新界

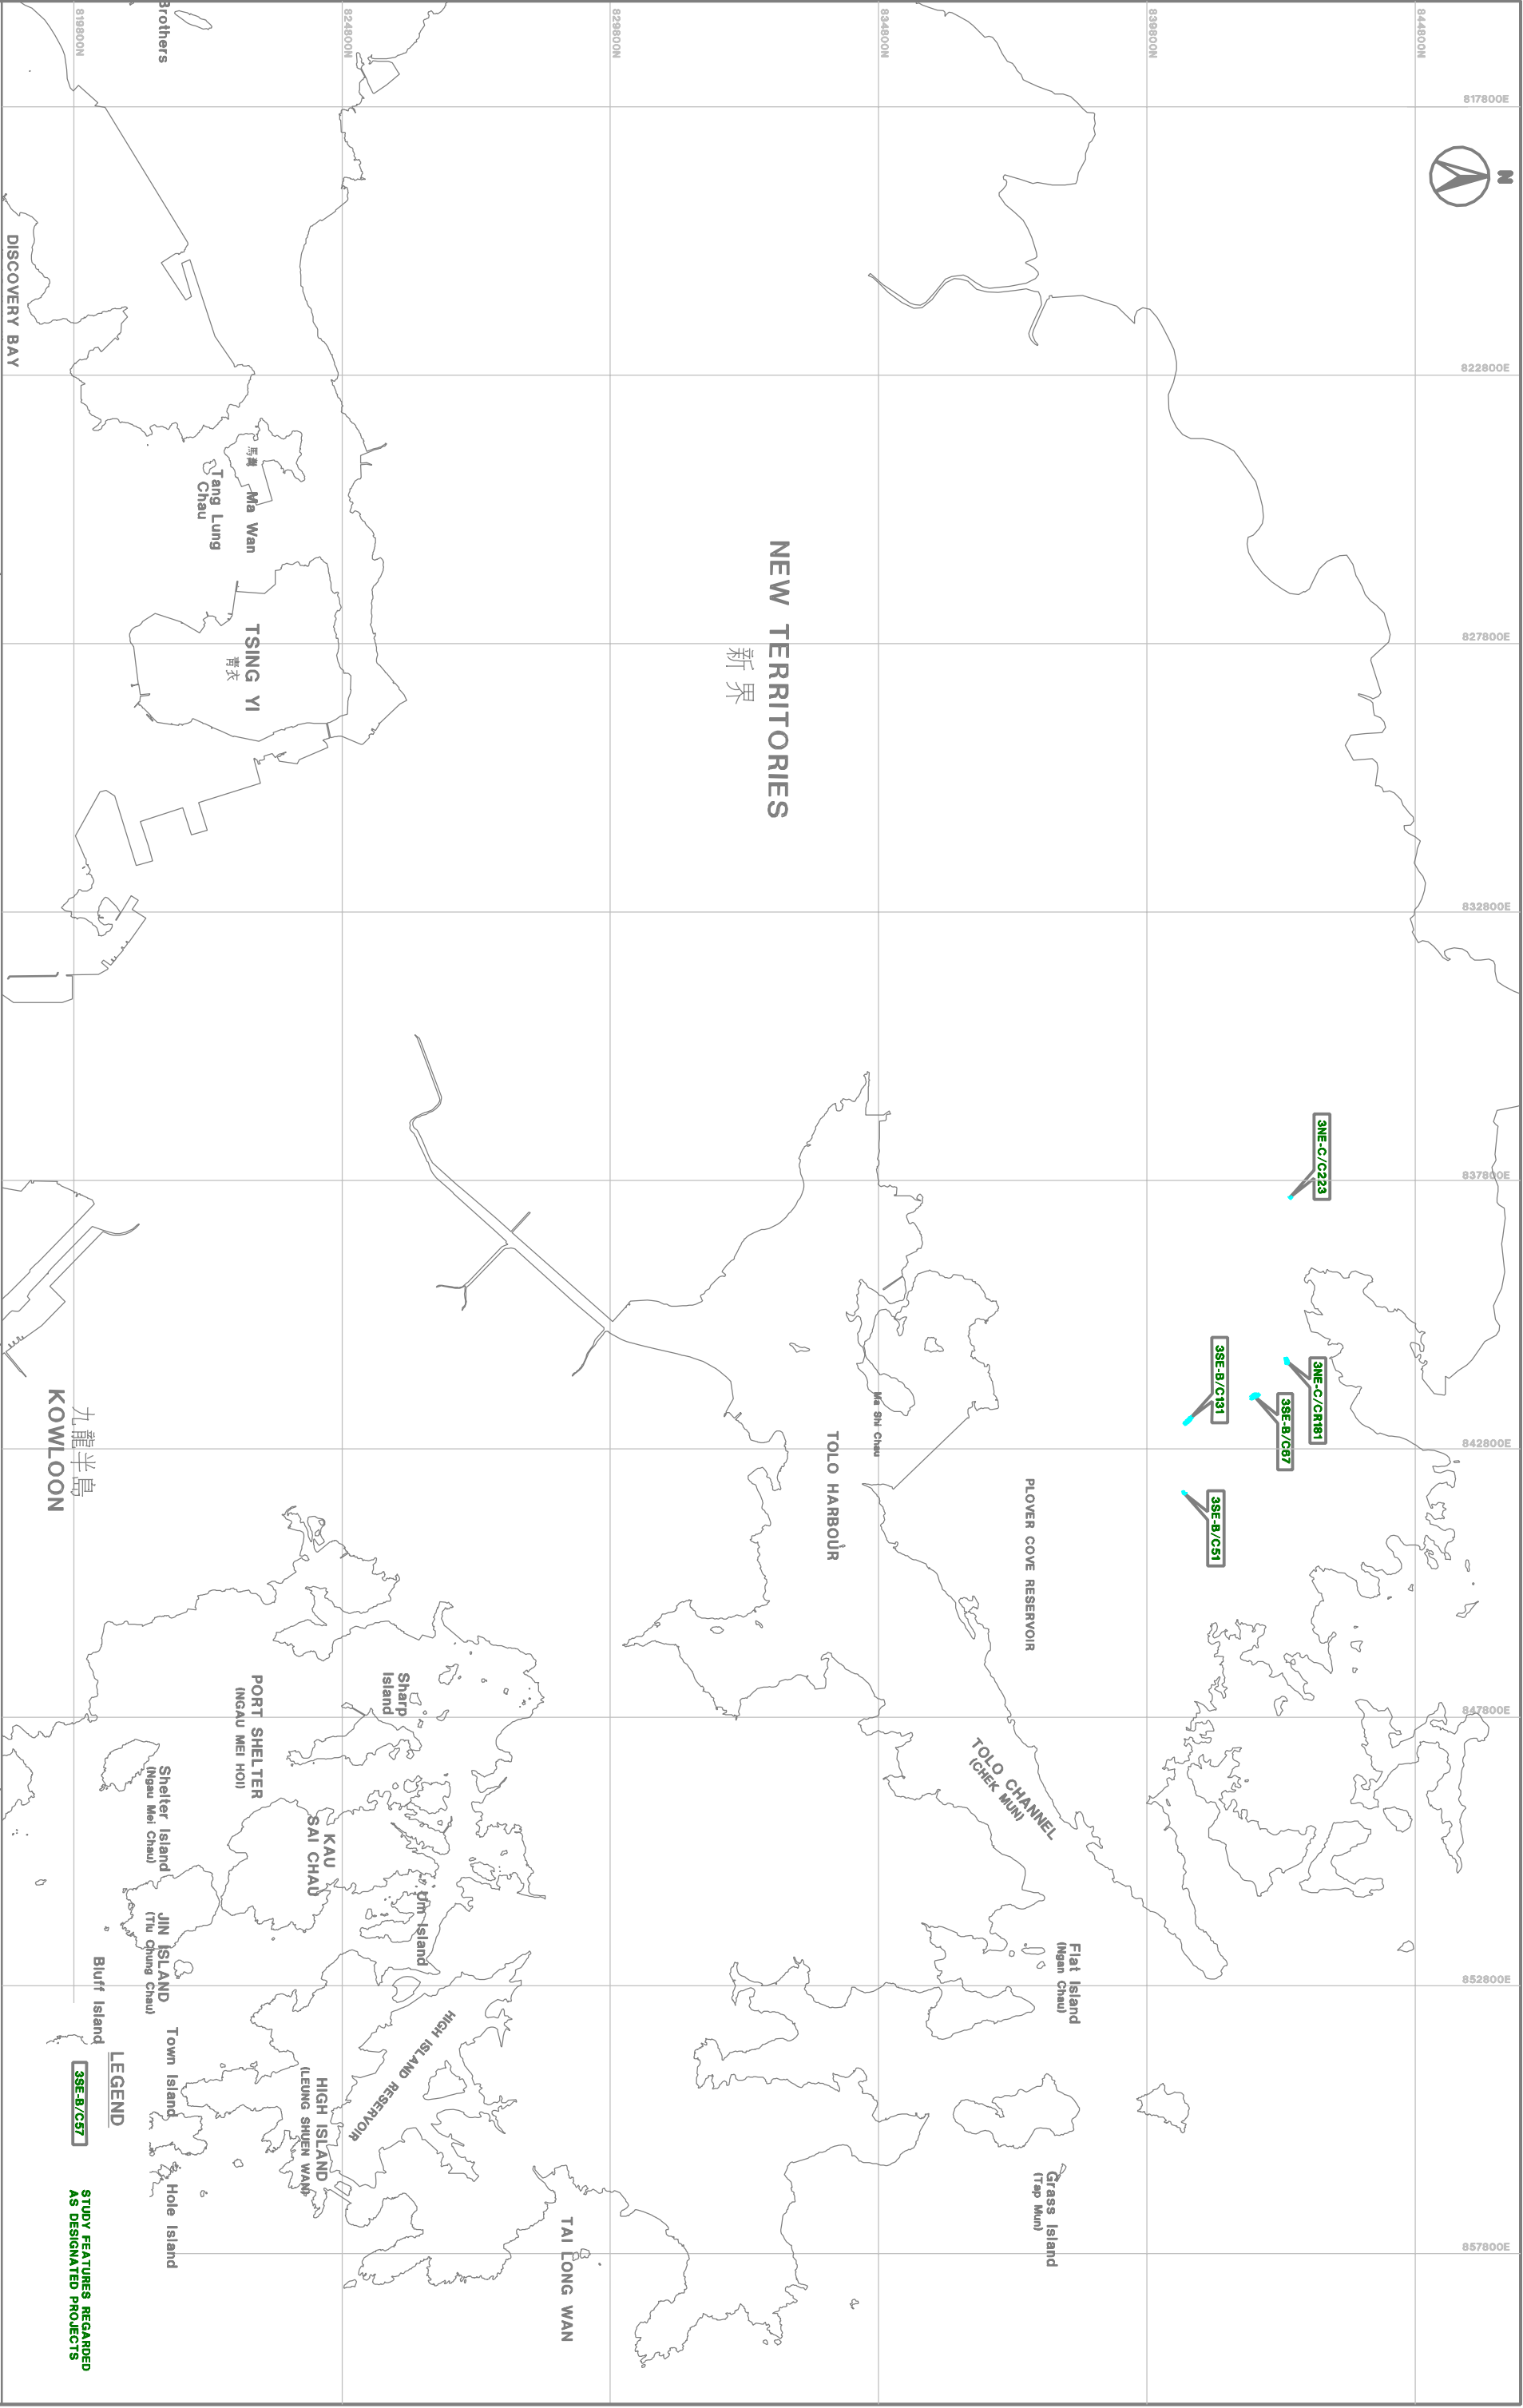

LEGEND
[3SE-B/C57]
STUDY FEATURES REGARDED
AS DESIGNATED PROJECTS



MAUNSELL
GEOTECHNICAL SERVICES LTD
美士力工程顧問有限公司

Agreement No CE 75/2001 (GE)
10-Year Extended LPM Project, PHASE 3,
Package C - Landslip Preventive Works for Slopes
in Kowloon and Northern New Territories

Drawn : YKC
Date : 09/03
Ref : 52002

TITLE :
**Figure 11
FEATURE LOCATION PLAN**

SCALE :
1 : 5000