


NOTES:

1. THIS DRAWING SHALL BE READ IN CONJUNCTION WITH GENERAL NOTES (DRAWING NO. 52002/321-06 1). ALL OTHER RELEVANT DRAWINGS, STANDARD DRAWINGS, SPECIFICATIONS AND INSTRUCTION ISSUED BY THE ENGINEER.

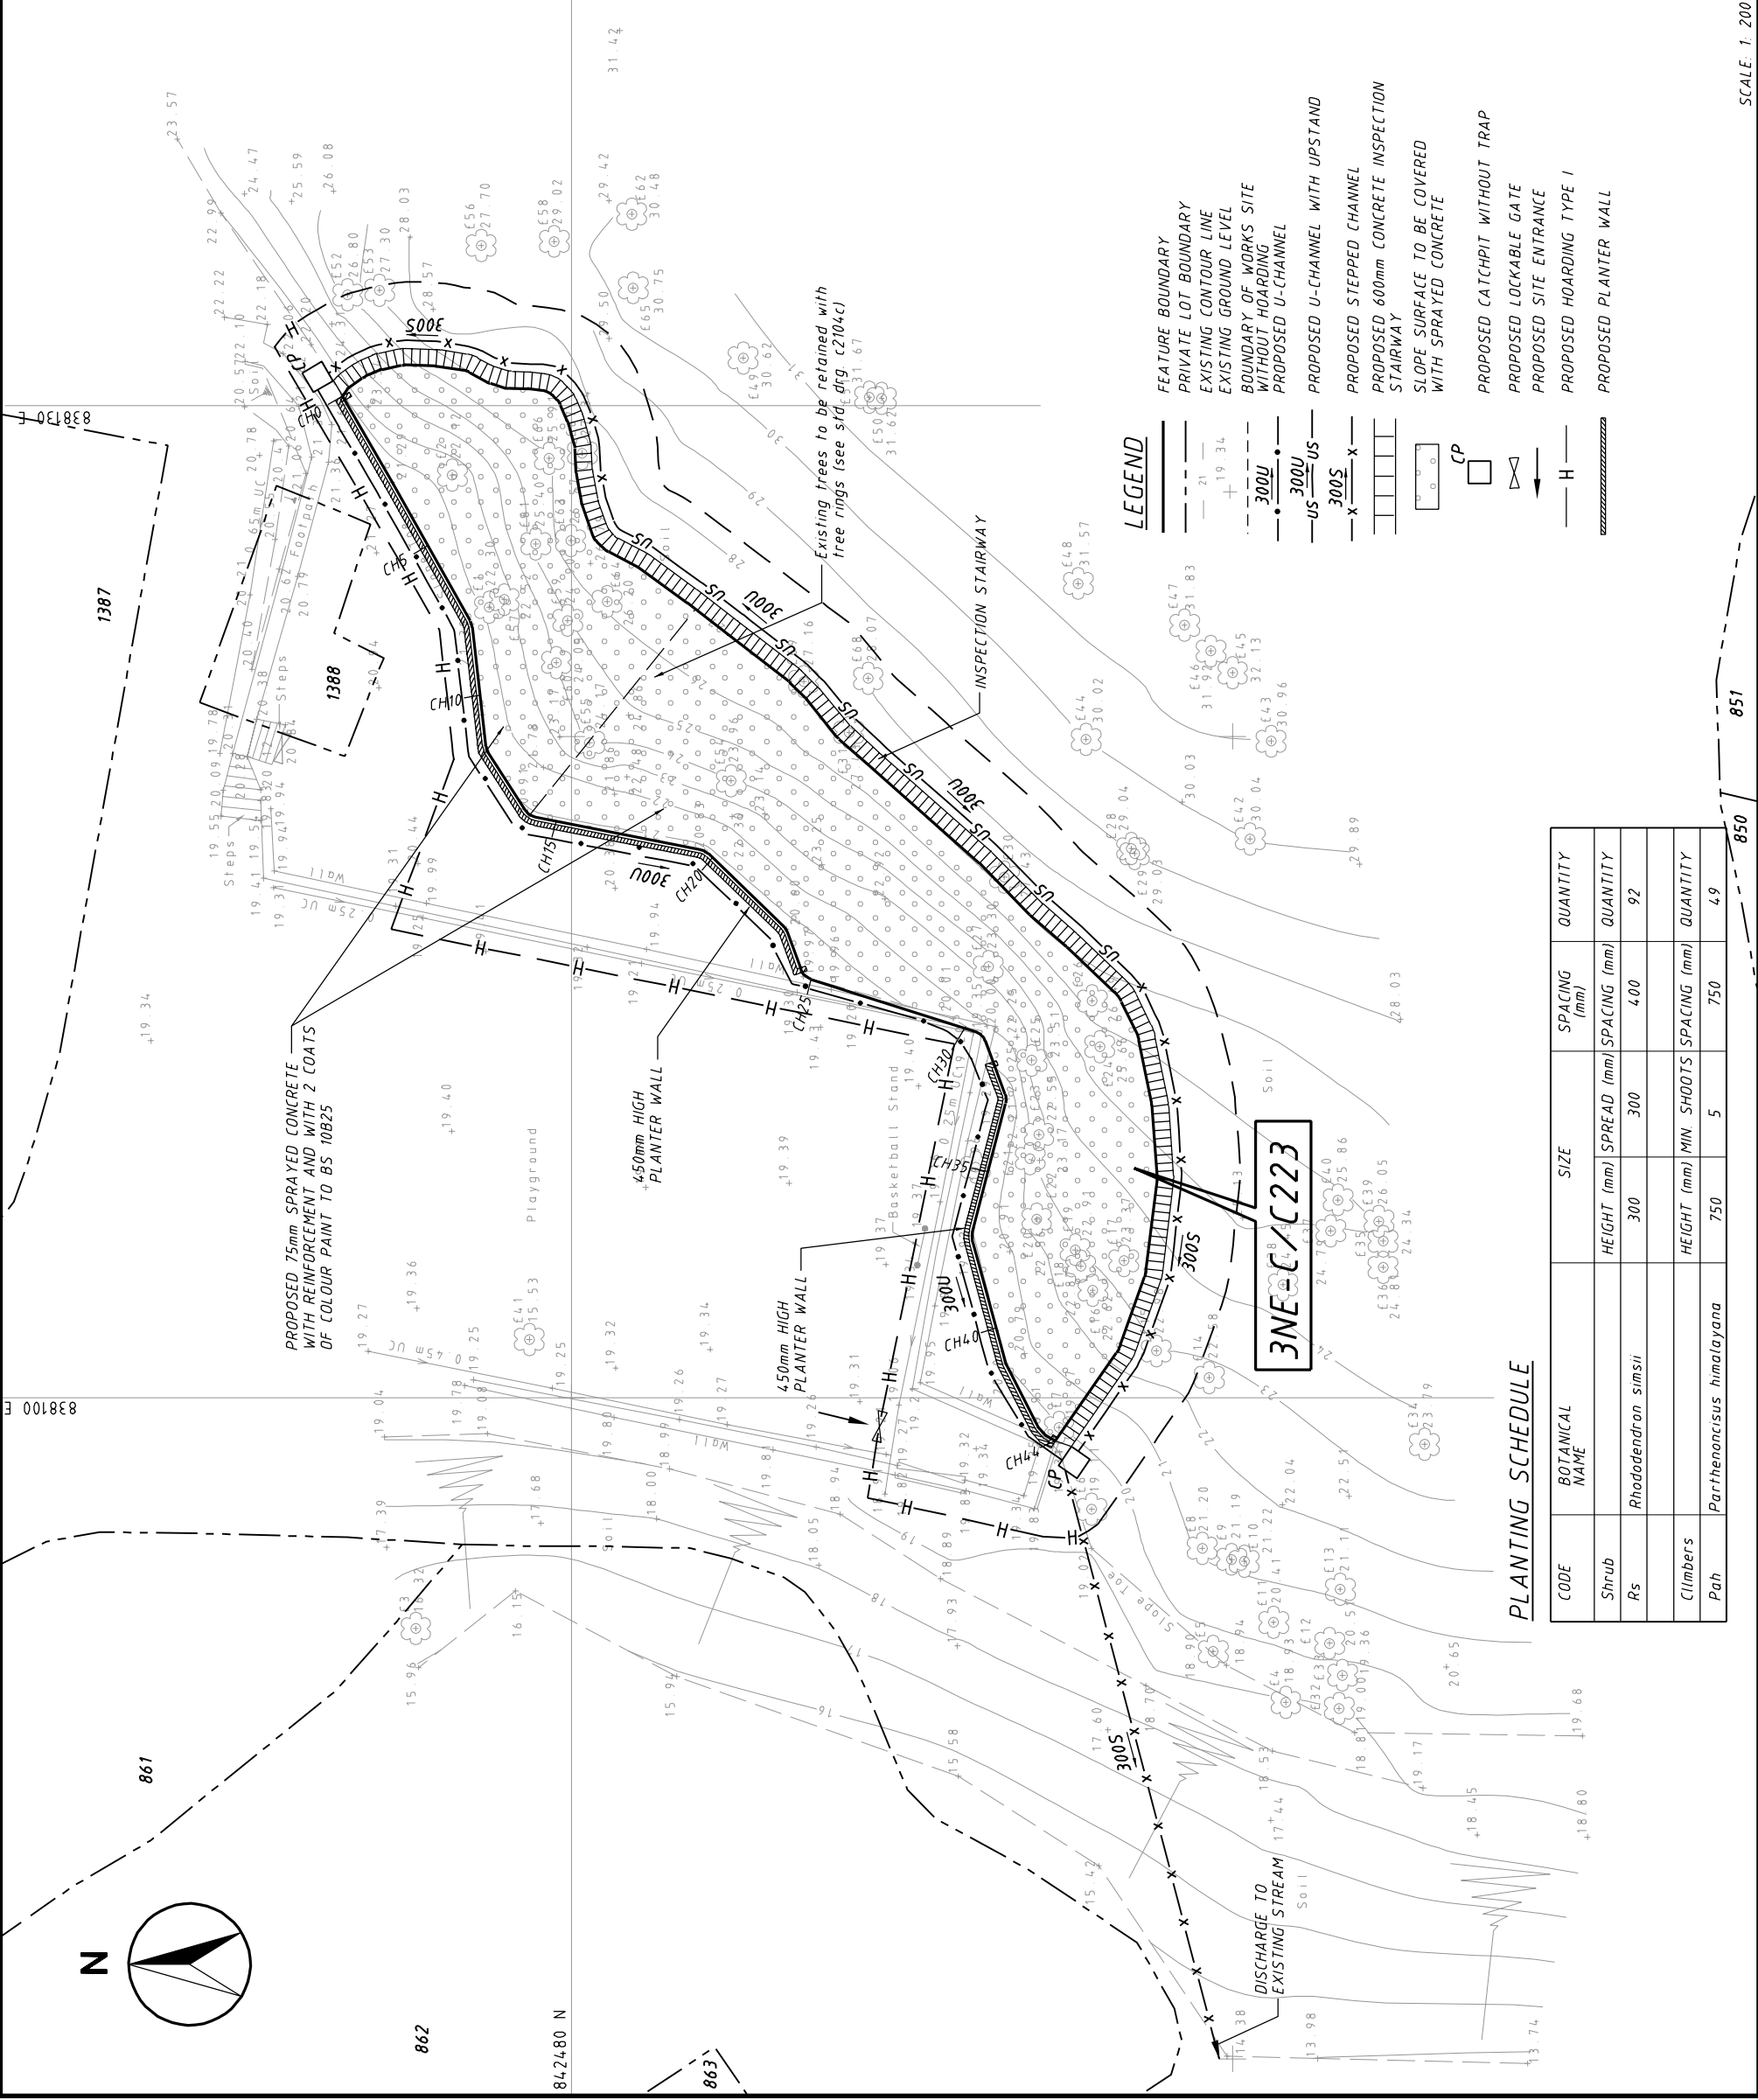

PLANTING SCHEDULE

CODE	BOTANICAL NAME	SIZE	SPACING (mm)	QUANTITY
Shrub		HEIGHT (mm) SPREAD (mm)	SPACING (mm)	QUANTITY
Rs	Rhododendron simsii	300 300	400	92
Climbers		HEIGHT (mm) MIN. SHOOTS	SPACING (mm)	QUANTITY
Pah	Parthenoncus himalayana	750 5	750	49

No	Date	Description	Initial
REVISION			
Designed	SOSL	Name	Date
Drawn	TAN		06/03
Checked	KSL		05/03
Approved	HYN		06/03
Contract No.	-		
Figure No.	5 2		06/03

Drawing Title
LANDSCAPING PROPOSAL PLAN
FOR FEATURE NO. 3NE-C/C223

GEOTECHNICAL ENGINEERING OFFICE

CIVIL ENGINEERING DEPARTMENT

Mausnell
 MAUNSELL ENVIRONMENTAL MANAGEMENT CONSULTANTS LTD

PART PRINT OF SURVEY SHEET NO. :
 SCALE: 1: 200