
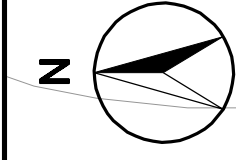


LOCATION PLAN
SCALE : 1 : 10000

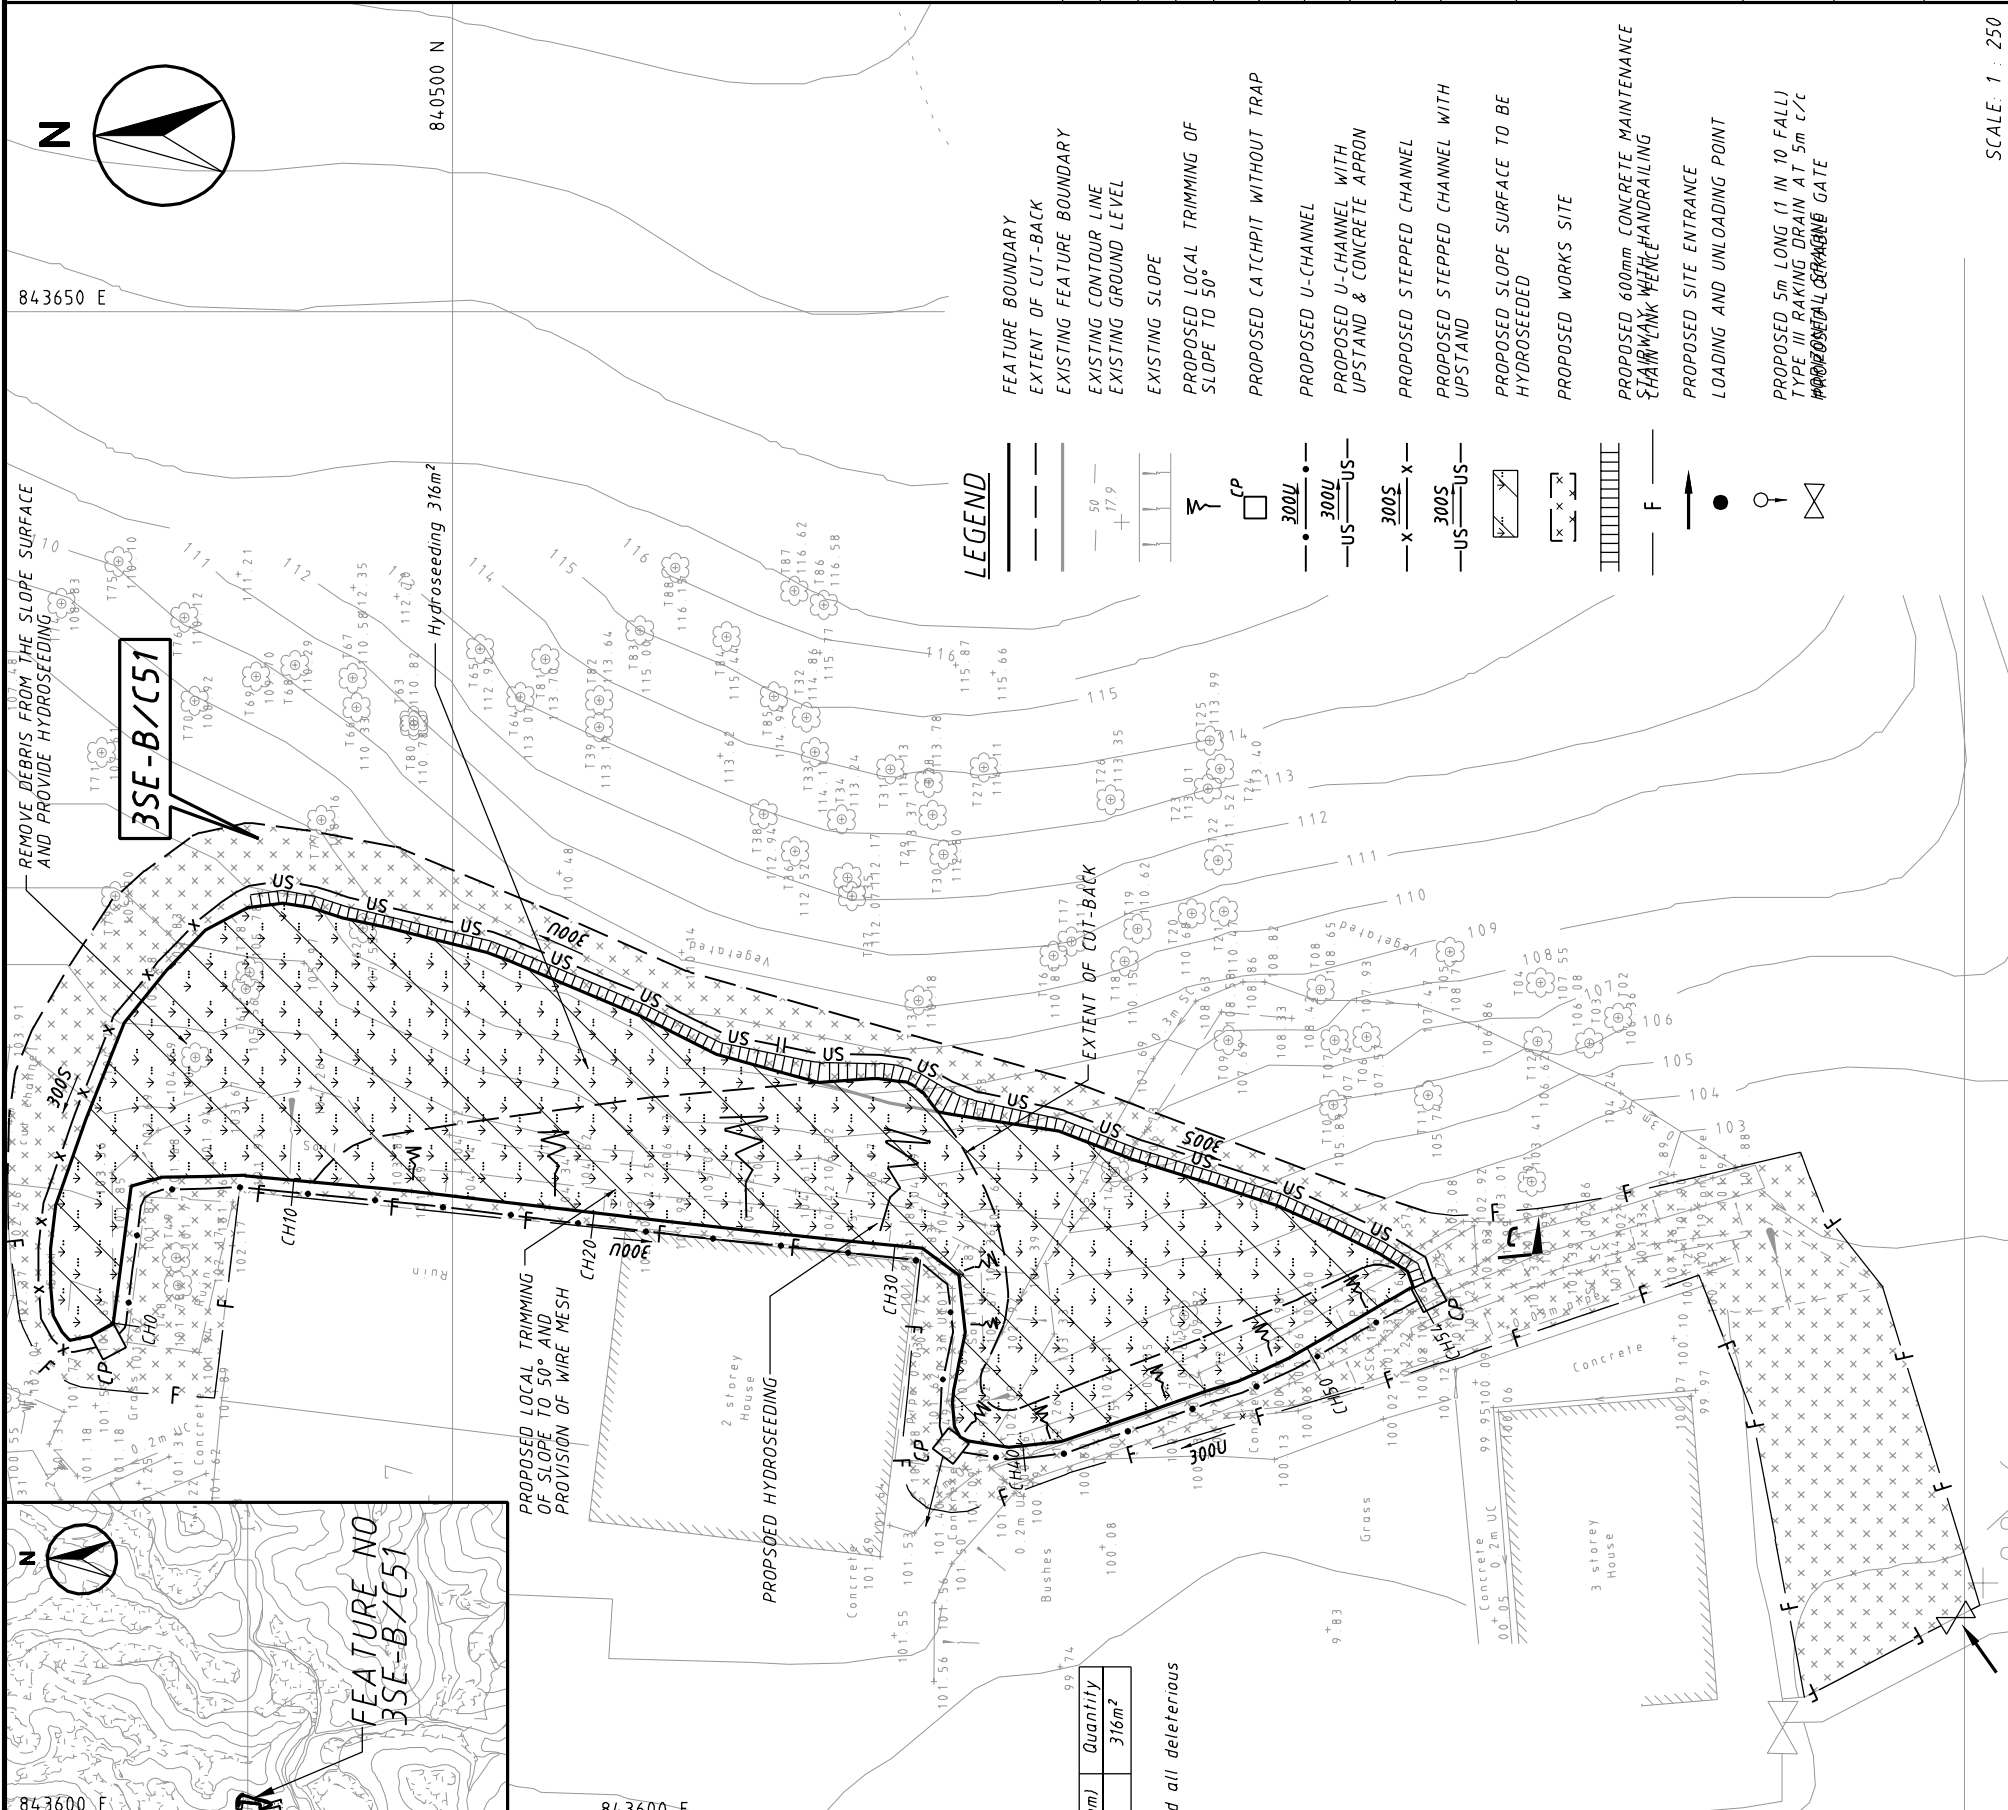

840500 N

843650 E

3SE-B/C51

FEATURE NO
3SE-B/C51

LOCATION PLAN
SCALE : 1 : 10000

LEGEND

- FEATURE BOUNDARY
- - - EXTENT OF CUT-BACK
- - - EXISTING FEATURE BOUNDARY
- - - EXISTING CONTOUR LINE
- - - EXISTING GROUND LEVEL
- - - EXISTING SLOPE
- - - PROPOSED LOCAL TRIMMING OF SLOPE TO 50°
- - - PROPOSED CATCHPIT WITHOUT TRAP
- - - PROPOSED U-CHANNEL
- - - PROPOSED U-CHANNEL WITH UPSTAND & CONCRETE APRON
- - - PROPOSED STEPPED CHANNEL
- - - PROPOSED STEPPED CHANNEL WITH UPSTAND
- - - PROPOSED SLOPE SURFACE TO BE HYDROSEEDED
- - - PROPOSED WORKS SITE
- - - PROPOSED 600mm CONCRETE MAINTENANCE CHANNEL WITH WALKWAY HANDRAILING
- - - PROPOSED SITE ENTRANCE
- - - LOADING AND UNLOADING POINT
- - - PROPOSED 5m LONG (1 IN 10 FALL) TYPE III RAKING DRAIN AT 5m c/c
- - - PROPOSED 50mm CONCRETE GATE

PLANT SCHEDULE

Code	Botanical Name	Size	Spacing (mm)	Quantity
Hydroseeding				316m ²

- Notes :
- Weeds, rubbish, litter, stones exceeding 50mm diameter and all deleterious material shall be removed
 - Schedule of Hydroseeding Seed Mix.

No	Date	GENERAL REVISION		SOSL Initial
		Description		
A	06/04			

REVISION		Name	Date
Designed	SOSL		10/03
Drawn	LIJ		10/03
Checked	KSL		10/03
Approved	HYN		10/03
Contract No.	GE/2004/11		10/03
Figure No.	5.5 (REV. A)		10/03

Drawing Title

**LANDSCAPING PROPOSAL PLAN
FOR FEATURE NO. 3SE-B/C51**

**GEO TECHNICAL ENGINEERING
OFFICE**

**CIVIL ENGINEERING
DEPARTMENT**



SCALE : 1 : 250

840450 N