



APPENDIX 14C

DRAWING NO. 22936/TP/507

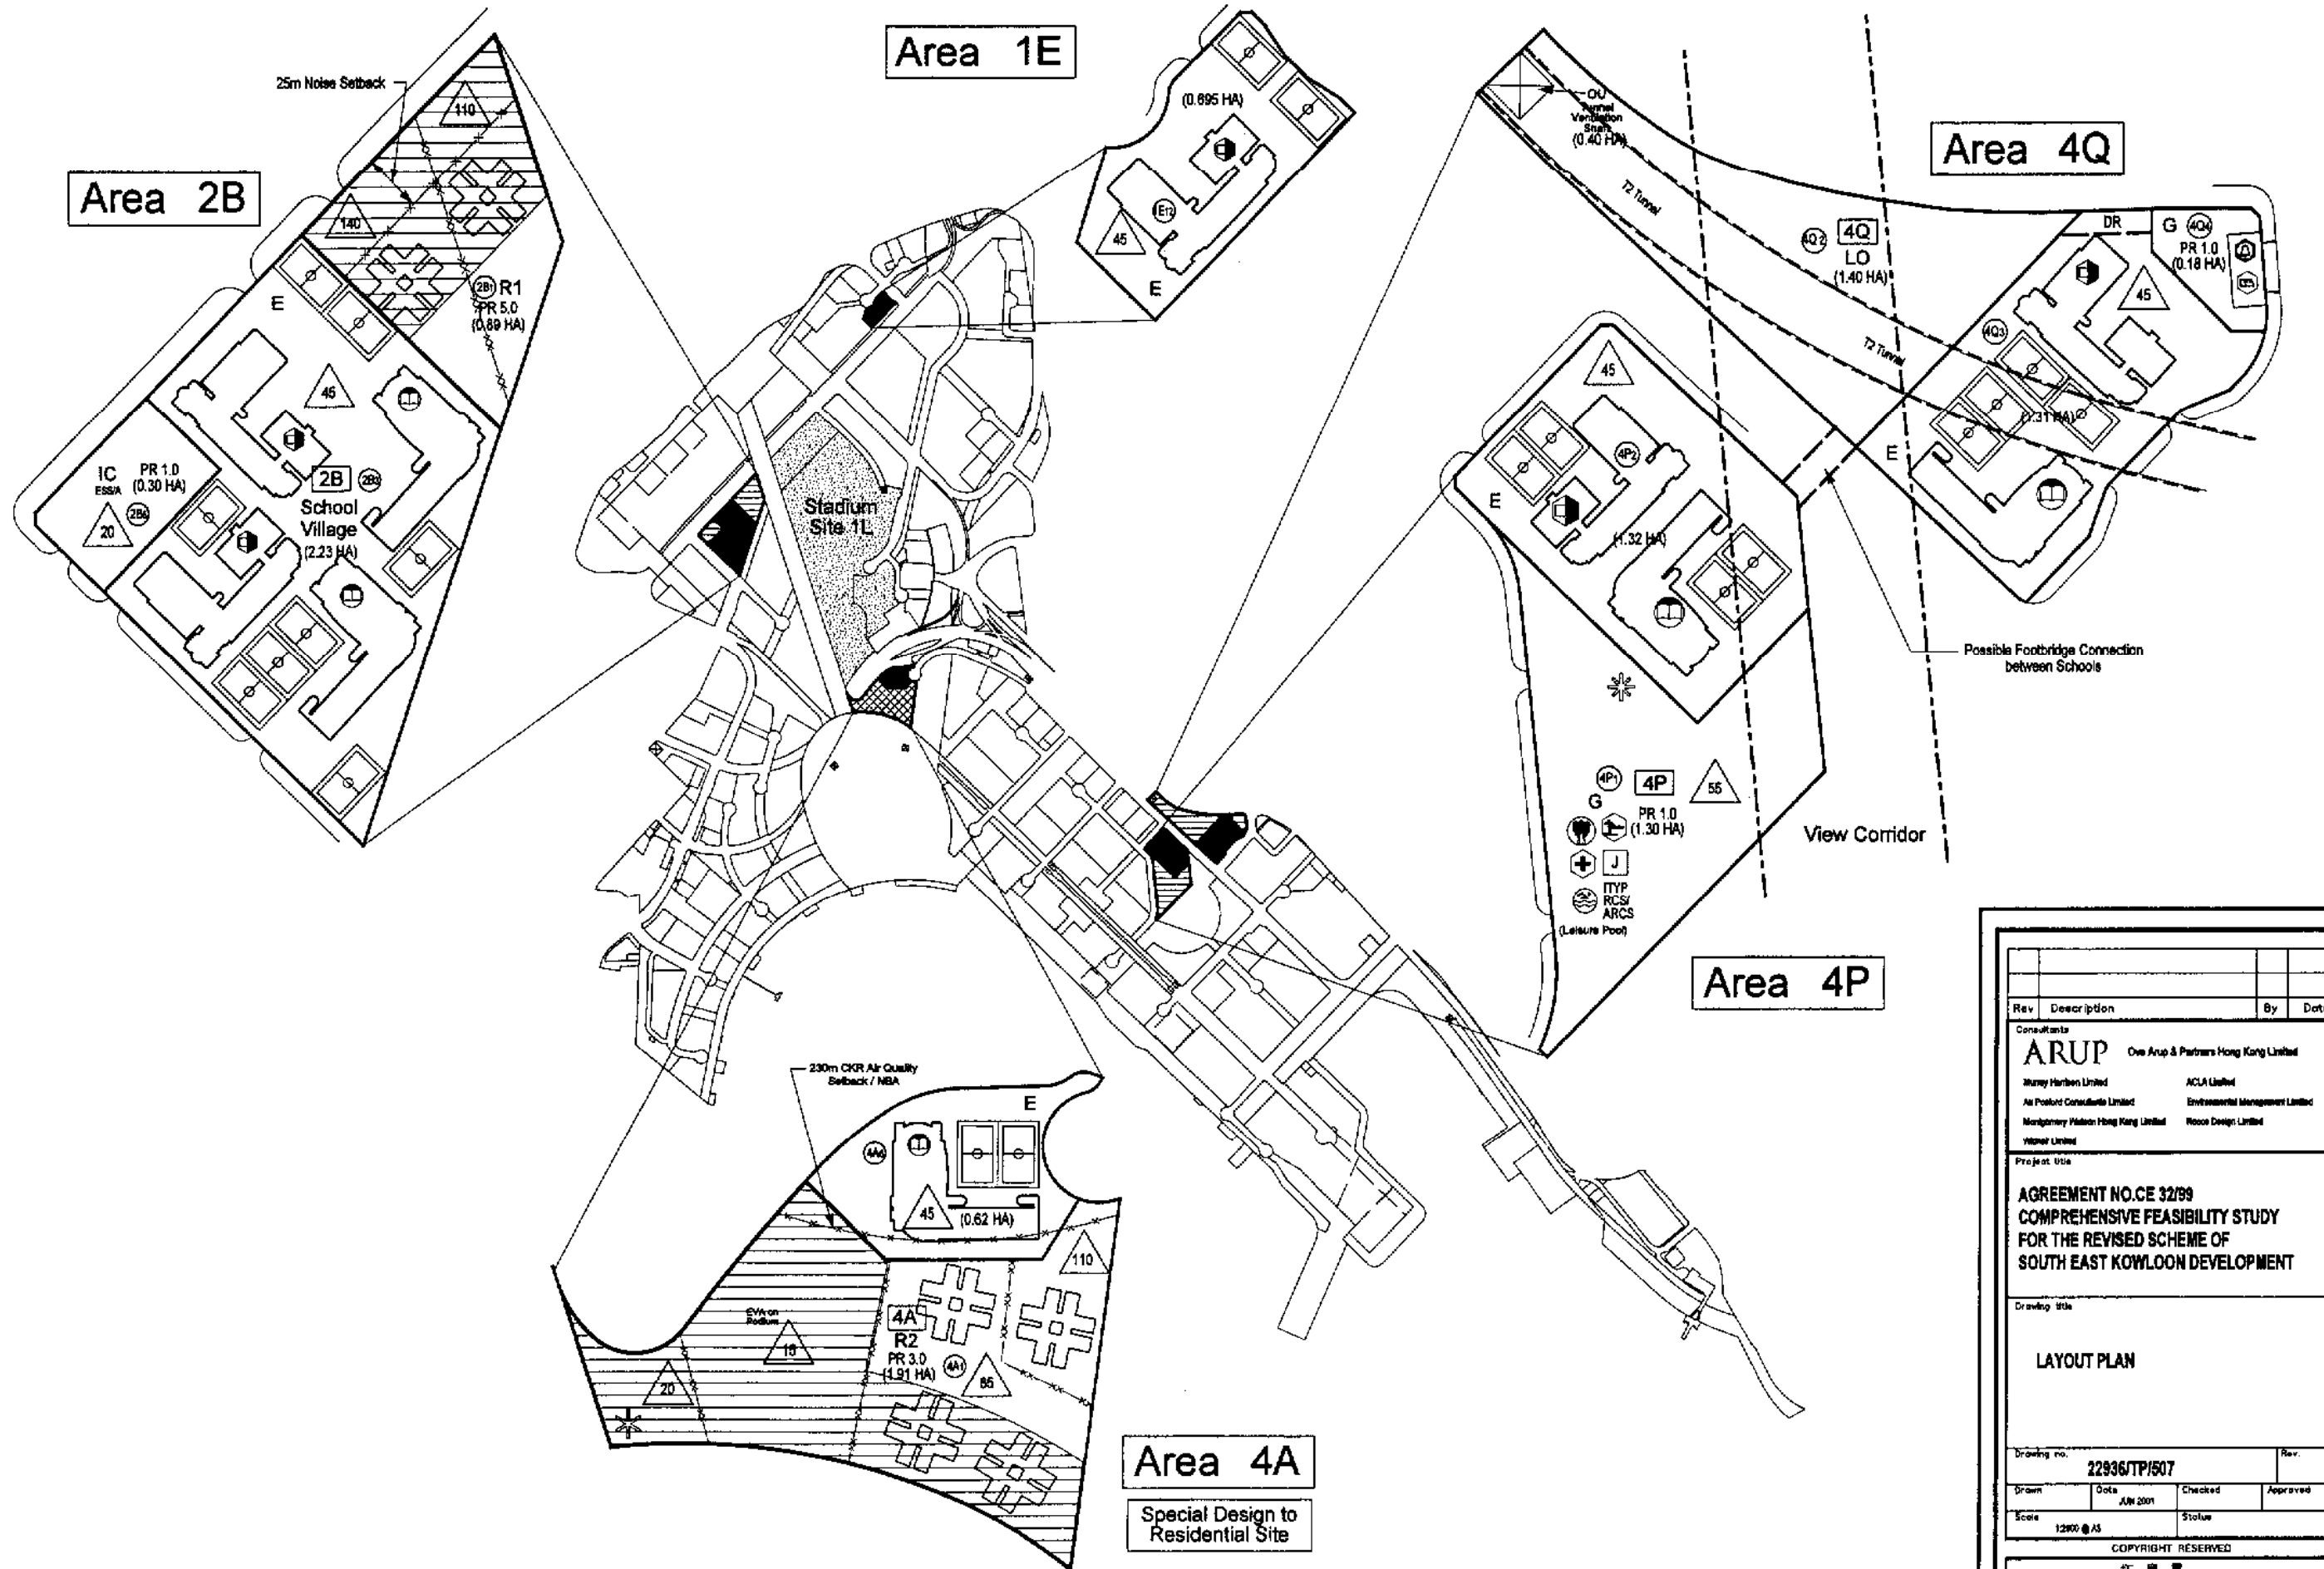

Rev	Description	By	Date
Consultants			
ARUP One Arup & Partners Hong Kong Limited			
Manly Harbin Limited	ACLA Limited		
Air Profect Consultants Limited	Environmental Management Limited		
Montgomery Watson Hong Kong Limited	Woods Design Limited		
Water Limited			
Project Title			
AGREEMENT NO. CE 32/99			
COMPREHENSIVE FEASIBILITY STUDY			
FOR THE REVISED SCHEME OF			
SOUTH EAST KOWLOON DEVELOPMENT			
Drawing Title			
LAYOUT PLAN			
Drawing no.		Rev.	
22936/TP/507			
Drawn	Date	Checked	Approved
	JUN 2001		
Scale		Status	
1:200 @ A3		Stalux	
COPYRIGHT RESERVED			
 拓展署 Territory Development Department, Hong Kong 拓展署 KOWLOON DEVELOPMENT OFFICE			

Printer by : \$USER\$ \$DATE\$
 File name : \$FILE\$