


APPENDIX 16A

OUTLINE MASTER DEVELOPMENT PLAN

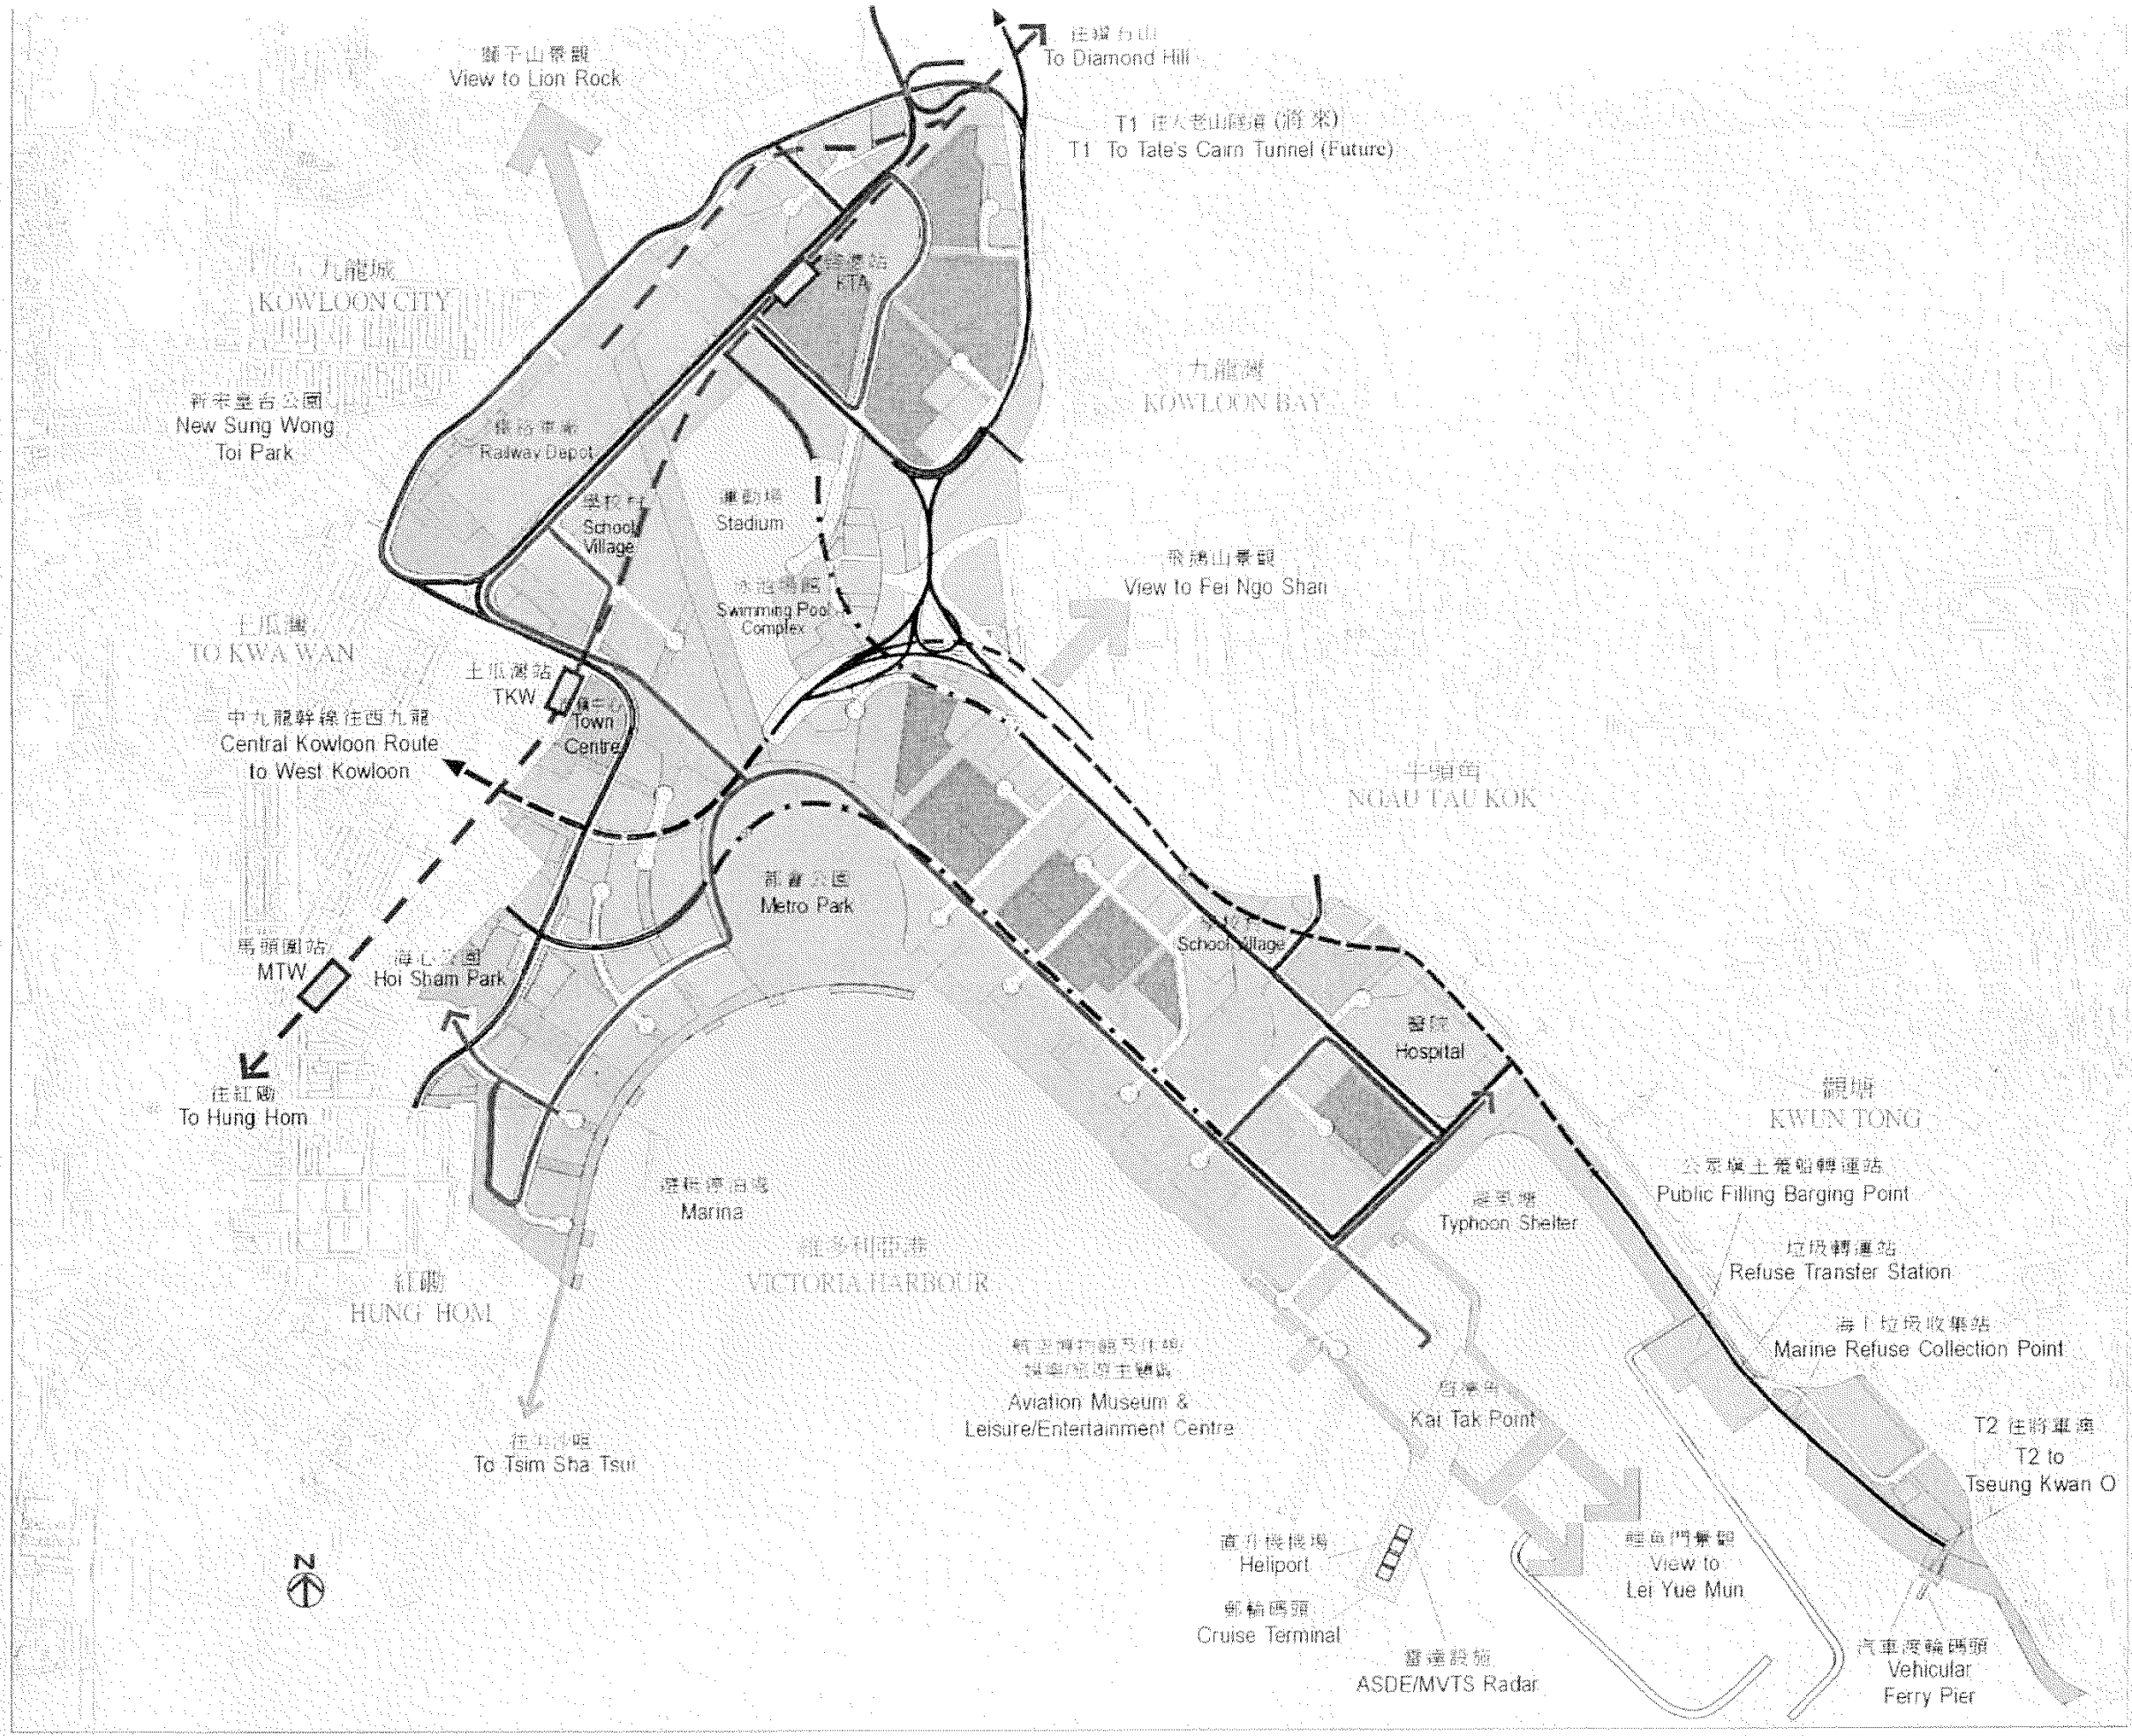

- LEGEND 圖例**
- 主幹道 Trunk Road
 - (隧道/地下) Tunnel/Depressed
 - 區域幹道 District Distributor
 - (隧道/地下) Tunnel/Depressed
 - 無軌電車/輕便鐵路 Trolley Bus/Light Rail
 - 沙田至中環線 Shatin to Central Link
 - 景觀走廊 View Corridors
 - 政府機構、社區、學校或其他用途 G/O, Schools or Other Uses
 - 私人房屋 Private Housing
 - 公共房屋 Public Housing
 - 休憩用地 Open Space
 - 特別用途區 Special Uses
 - 綜合發展區 Comprehensive Development Area

B	MINOR AMENDMENT	MH	2/5/2001
A	SCHOOL RELOCATED	MH	28/5/2001

Consultants
ARUP Ove Arup & Partners Hong Kong Limited
 Messy Hobbins Limited
 Ho Fook and Associates Limited
 Wai Agency (Kowloon) Hong Kong Limited
 Kiskind Limited

AGREEMENT NO. CE 32199
 COMPREHENSIVE FEASIBILITY STUDY
 FOR THE REVISED SCHEME OF
 SOUTH EAST KOWLOON DEVELOPMENT

OUTLINE MASTER
 DEVELOPMENT PLAN
 (Simplified Version)

Drawing No. 22936/TP/202		Page B	
Date	Date	Checked	Approved

COPYRIGHT RESERVED
 地政署
 Territory Development
 Department, Hong Kong
 地政總署
 KOWLOON DEVELOPMENT OFFICE