
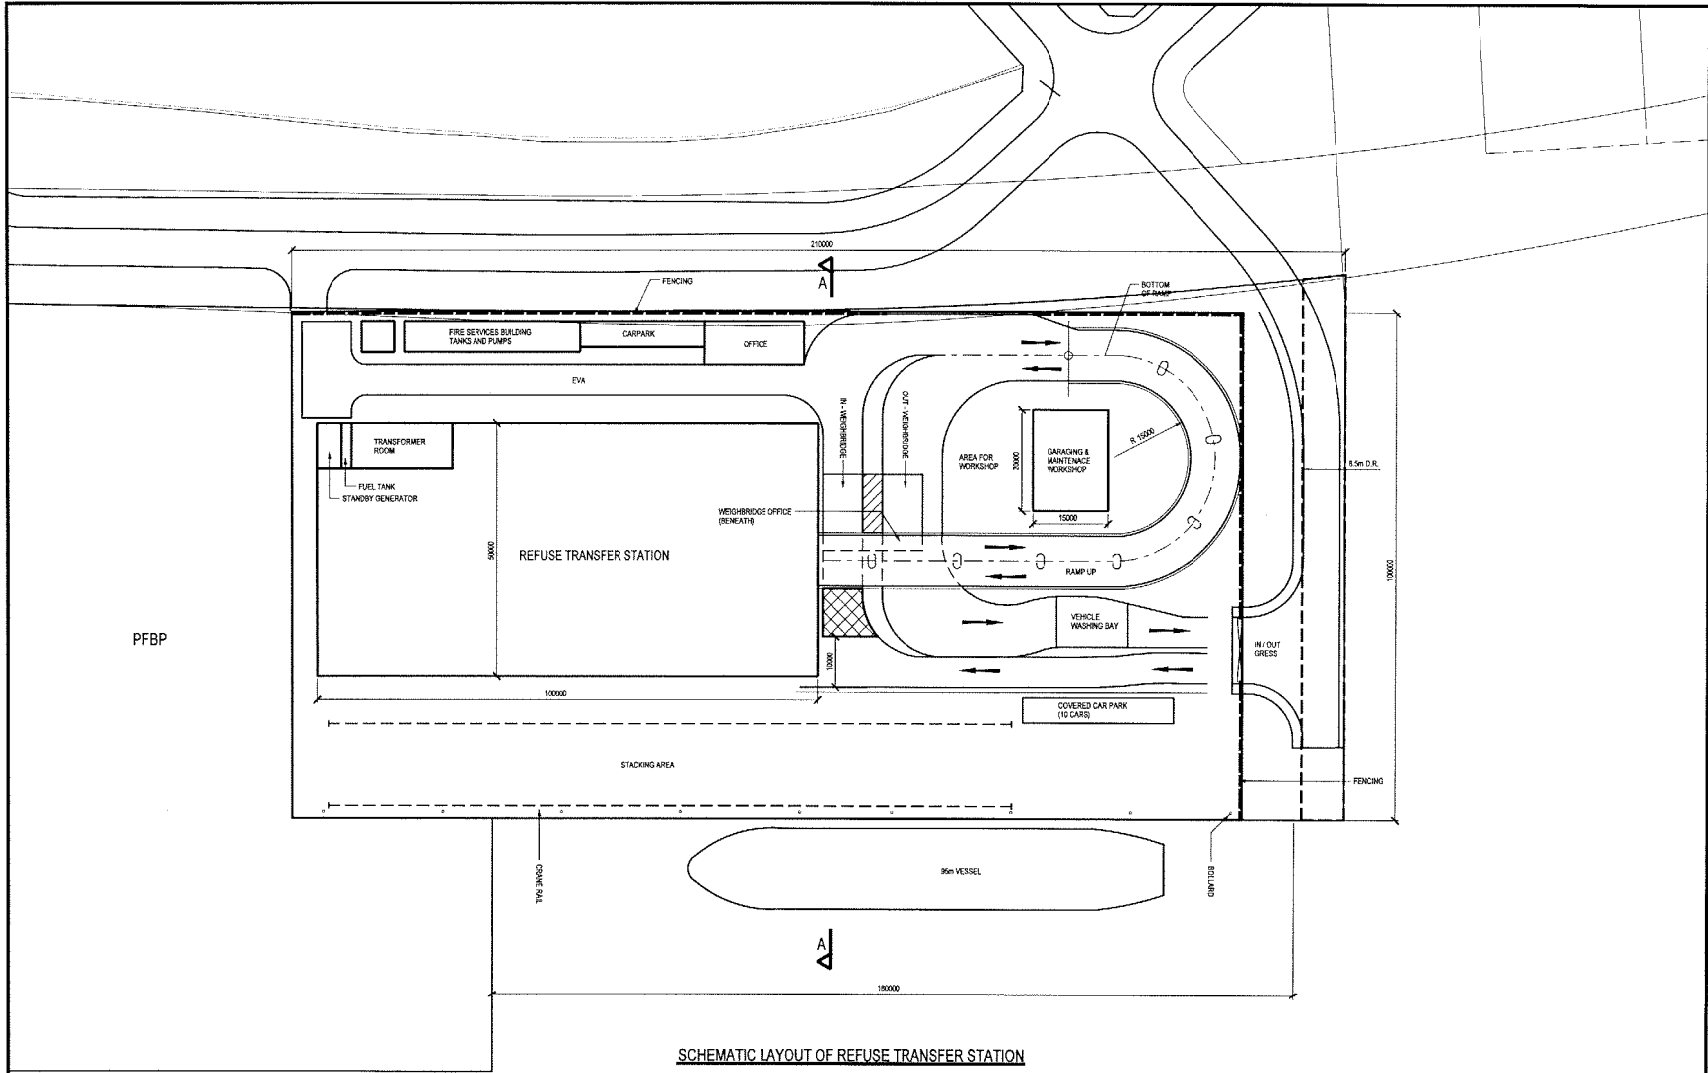


SECTION 7

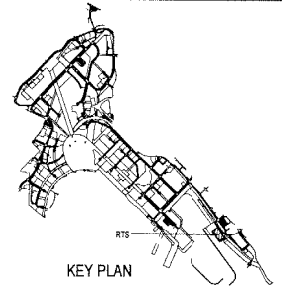

SCHEMATIC LAYOUT OF REFUSE TRANSFER STATION

Rev	DESCRIPTION	By	Date
A	MINOR REVISION	PM	03/01


Consultants
ARUP One Amp & Partners Hong Kong Limited
 Munnery Harmon Limited
 Au Poitford Consultants Limited
 Montgomery Watson Hong Kong Limited
 Wichel Limited
 ACLA Limited
 Environmental Management Limited
 Razzo Design Limited

Project title
**AGREEMENT NO. CE 32/99
 COMPREHENSIVE FEASIBILITY STUDY
 FOR THE REVISED SCHEME OF
 SOUTH EAST KOWLOON DEVELOPMENT**

Drawing title
**REFUSE TRANSFER STATION
 SCHEMATIC LAYOUT**

Drawing no. 22336/MS/205		Rev. A	
Drawn WMAK	Date NOV/00	Checked	Approved
Scale 1:500 AS A1 1:1000 AS A3	Status PRELIMINARY		

COPYRIGHT RESERVED
 拓展署
 Territory Development
 Department, Hong Kong
 九龍拓展署
 KOWLOON DEVELOPMENT OFFICE

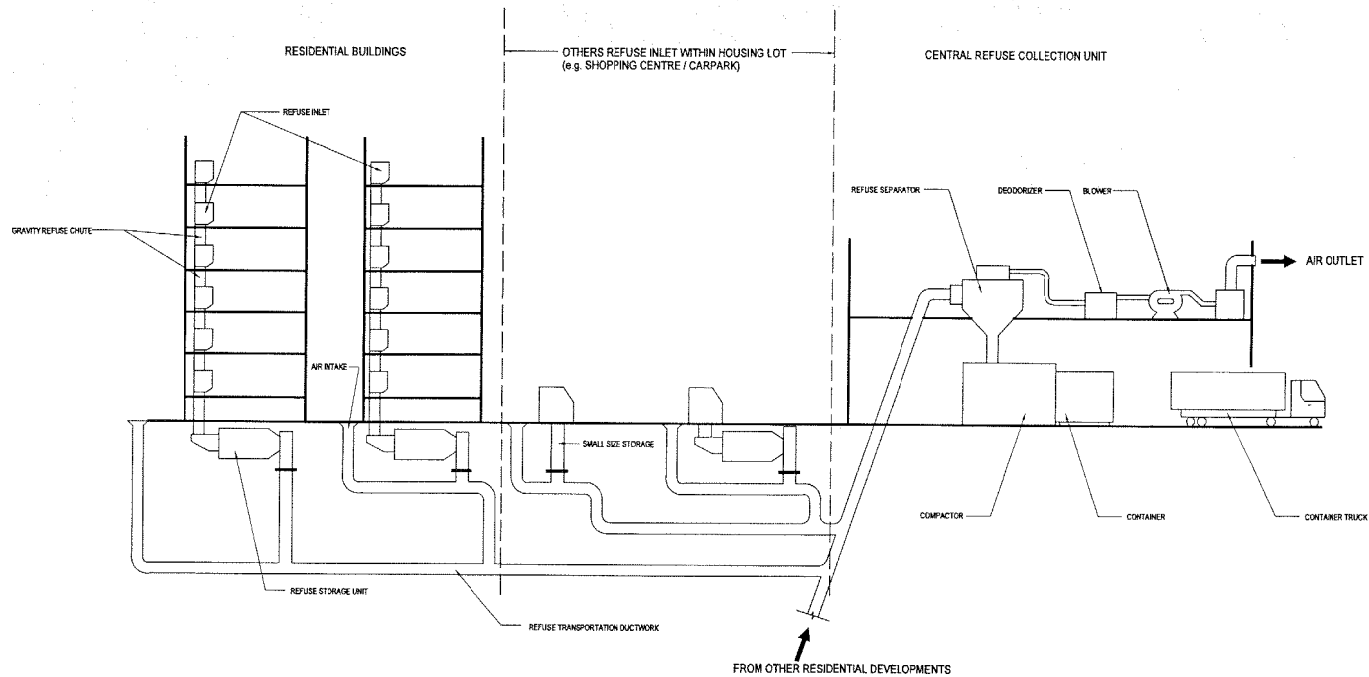

SCHEMATIC OF AUTOMATED REFUSE COLLECTION SYSTEM

N.T.S.

NOTES
 1. THIS DRAWING SHOWS THE SCHEMATIC DESIGN OF AUTOMATED REFUSE COLLECTION SYSTEM. DETAILS SHOULD BE DESIGNED BY THE DETAILED DESIGNER.

Rev	Description	By	Date
Consultants			
ARUP One Arup & Partners Hong Kong Limited			
Murray Harrison Limited			
ACL Limited			
Au Pford Consulting Limited			
Environmental Management Limited			
Montgomery Watson Hong Kong Limited			
Rocco Design Limited			
Wentel Limited			


Project title
**AGREEMENT NO. CE 32/99
 COMPREHENSIVE FEASIBILITY STUDY
 FOR THE REVISED SCHEME OF
 SOUTH EAST KOWLOON DEVELOPMENT**


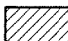

 


Drawing title
**AUTOMATED REFUSE
 COLLECTION SYSTEM**

Drawing no. 22936/AR/001		Rev.	
Drawn EC	Date DEC 00	Checked	Approved
Scale N.T.S.	Status PRELIMINARY		

COPYRIGHT RESERVED

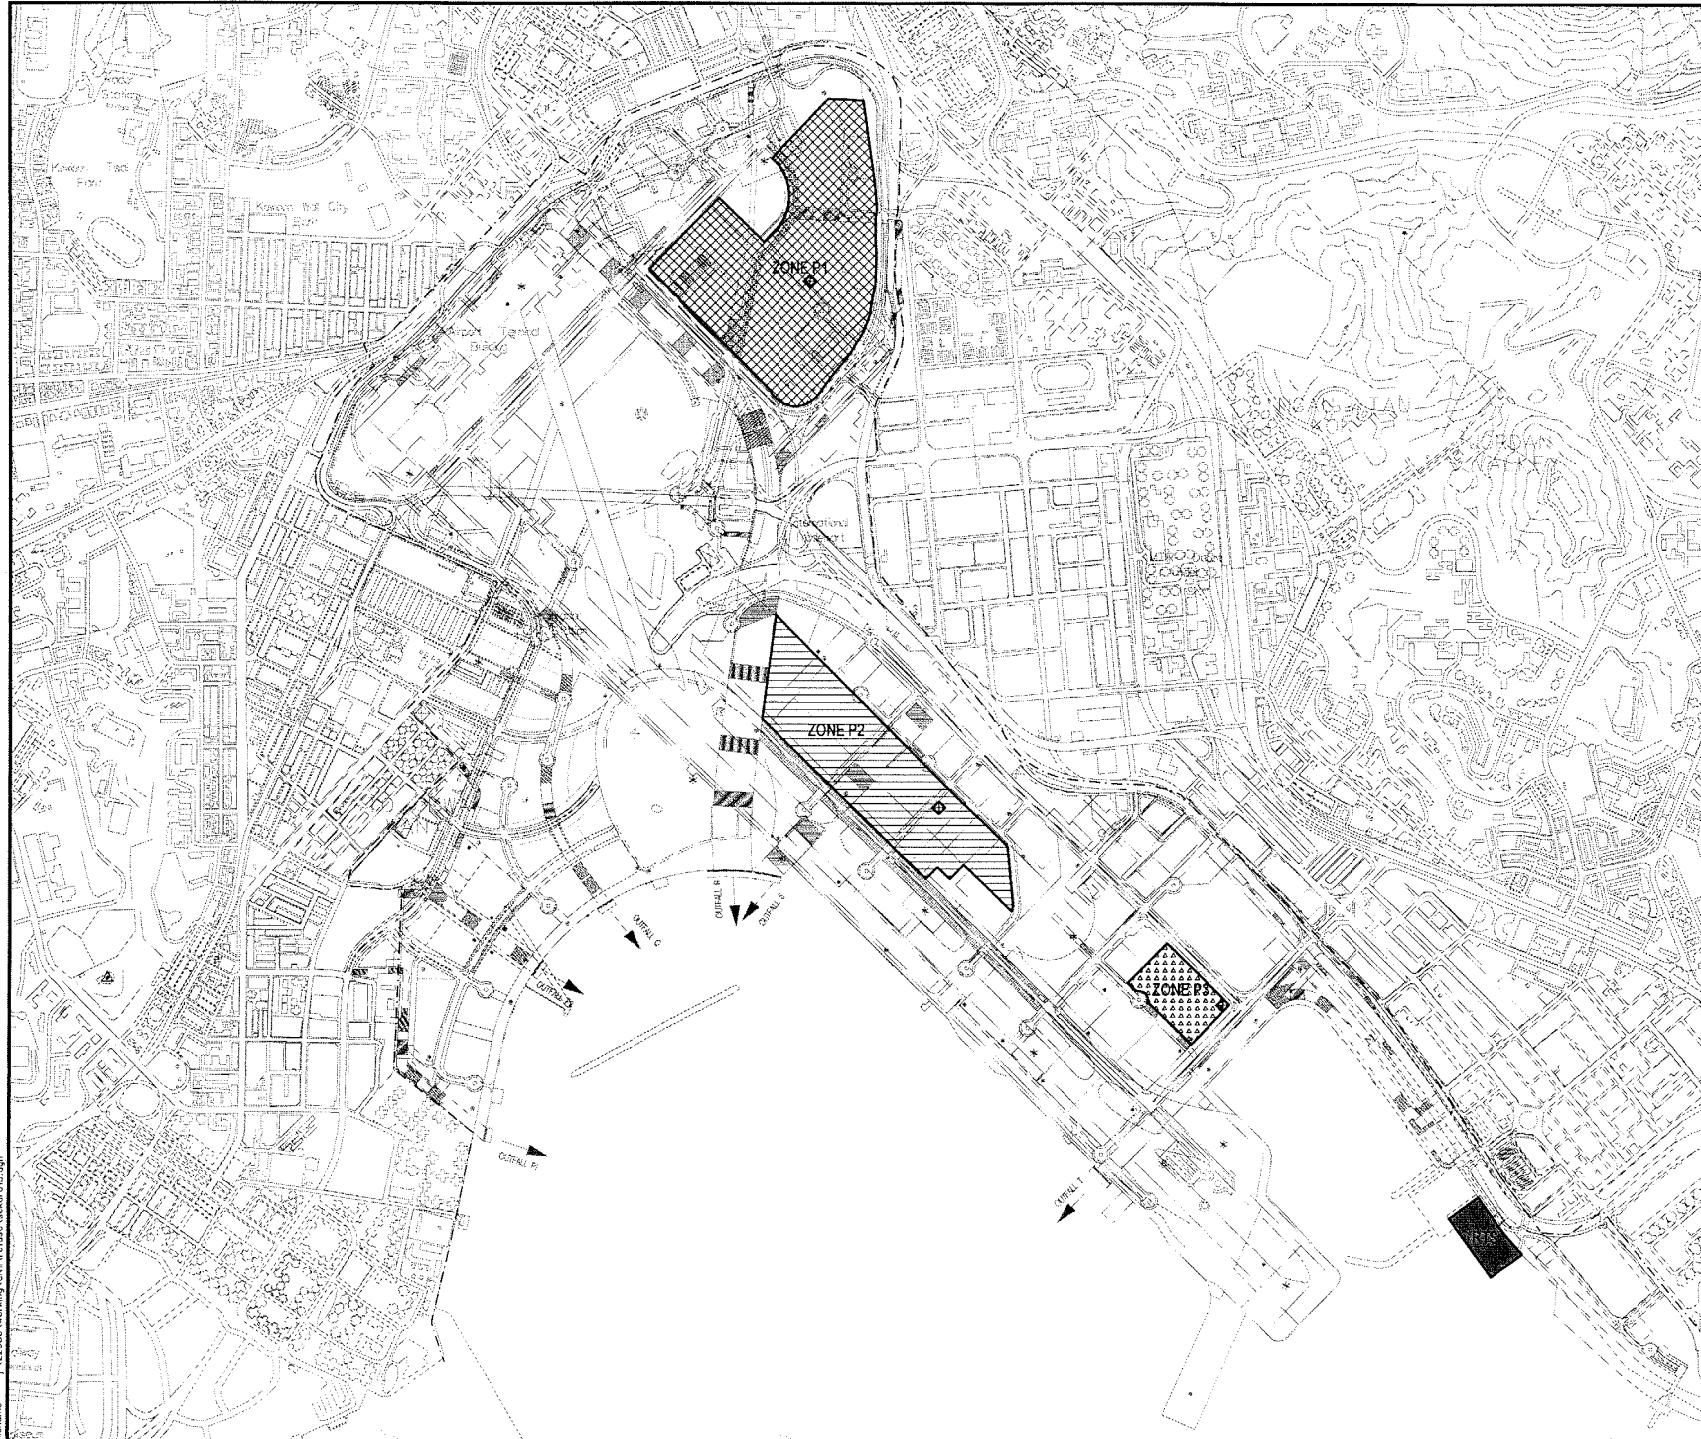
 拓展署
 Territory Development
 Department, Hong Kong
 九龍拓展處
 KOWLOON DEVELOPMENT OFFICE



- LEGEND:**
-  ZONE P1
 -  ZONE P2
 -  ZONE P3
 -  STUDY AREA
 -  REFUSE TRANSFER STATION
 -  REFUSE COLLECTION PLANT

Rev	Description	By	Date

Consultants
ARUP One Arup & Partners Hong Kong Limited
 Murray Harmon Limited ACLA Limited
 Au Pford Consultants Limited Environmental Management Limited
 Montgomery Wilson Hong Kong Limited Rocco Design Limited
 Widdall Limited

Project title
**AGREEMENT NO. CE 32/99
 COMPREHENSIVE FEASIBILITY STUDY
 FOR THE REVISED SCHEME OF
 SOUTH EAST KOWLOON DEVELOPMENT**


Drawing title
**AUTOMATED REFUSE
 COLLECTION SYSTEM
 PUBLIC HOUSING DEVELOPMENTS
 ZONING DISTRIBUTION NETWORK
 OPTION 1**

Drawing no. **22936/AR/015** Rev. **-**






Drawn	Date	Checked	Approved
W.M.A.K.	MARCH 01		
Scale	1:1.5	Status	PRELIMINARY

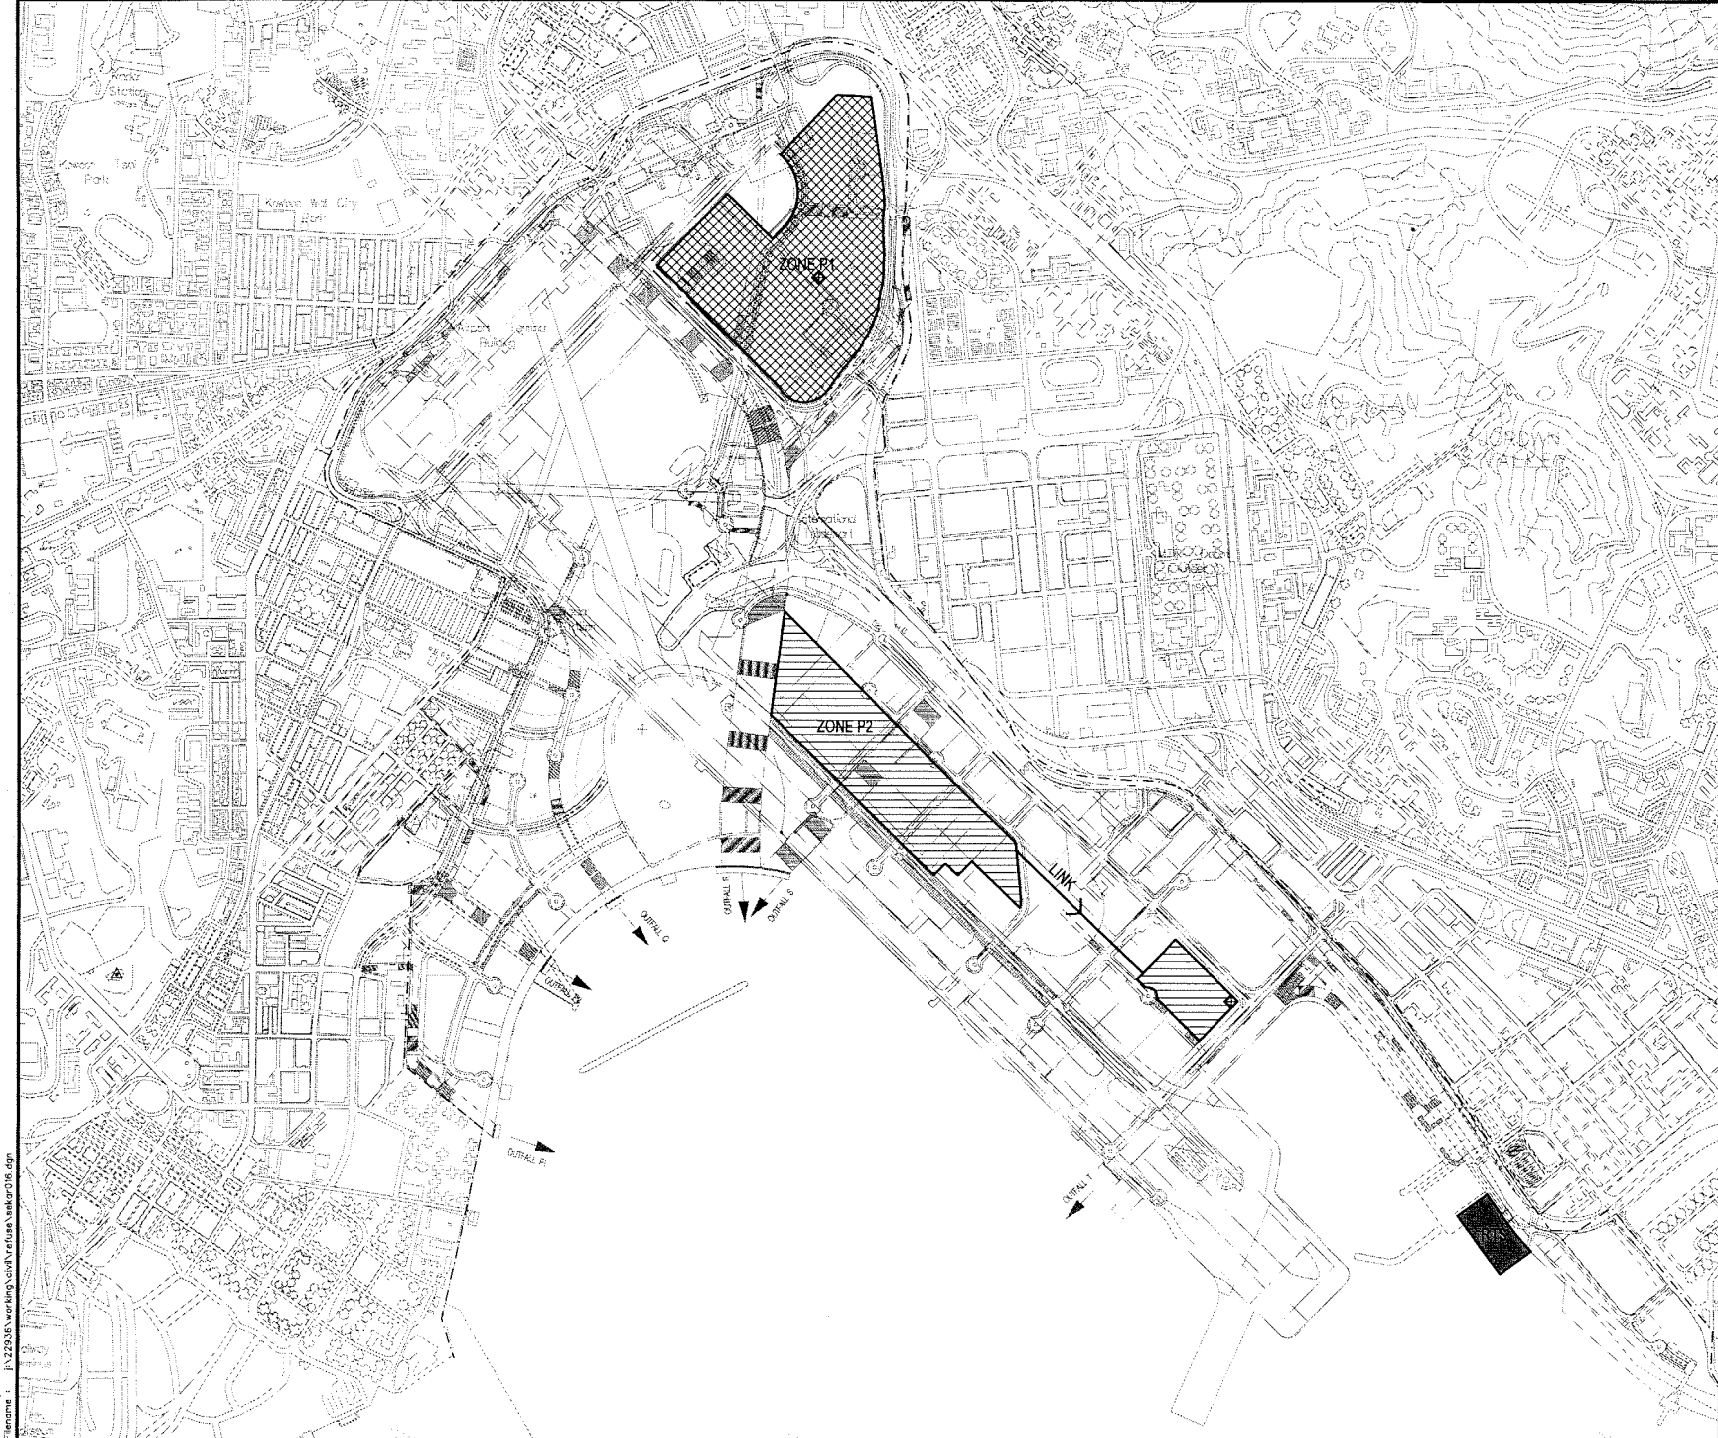COPYRIGHT RESERVED

 **拓展署**
 Territory Development
 Department, Hong Kong
 九龍拓展署
 KOWLOON DEVELOPMENT OFFICE

 

LEGEND:

-  ZONE P1
-  ZONE P2
-  STUDY AREA
-  REFUSE TRANSFER STATION
-  REFUSE COLLECTION PLANT

Rev	Description	By	Date

Consultants
ARUP One Arup & Partners Hong Kong Limited
 Murray Harbour Limited ACLA Limited
 Au Pford Consultants Limited Environmental Management Limited
 Montgomery Watson Hong Kong Limited Rocco Design Limited
 Wetzel Limited

Project title
**AGREEMENT NO. CE 32/99
 COMPREHENSIVE FEASIBILITY STUDY
 FOR THE REVISED SCHEME OF
 SOUTH EAST KOWLOON DEVELOPMENT**

Drawing title
**AUTOMATED REFUSE
 COLLECTION SYSTEM
 PUBLIC HOUSING DEVELOPMENTS
 ZONING DISTRIBUTION NETWORK
 OPTION 2**



Drawing no. 22336/AR/016		Rev. 1	
Drawn W.M.K.	Date MARCH 01	Checked	Approved
Scale N.T.S.	Status PRELIMINARY		

COPYRIGHT RESERVED



拓 展 署
 Territory Development
 Department, Hong Kong
 九 龍 拓 展 處
 KOWLOON DEVELOPMENT OFFICE

Printer by : IERIC CHEUNG/LUL 2001
 filename : F:\22336\working\con\refuse\refuse.dwg

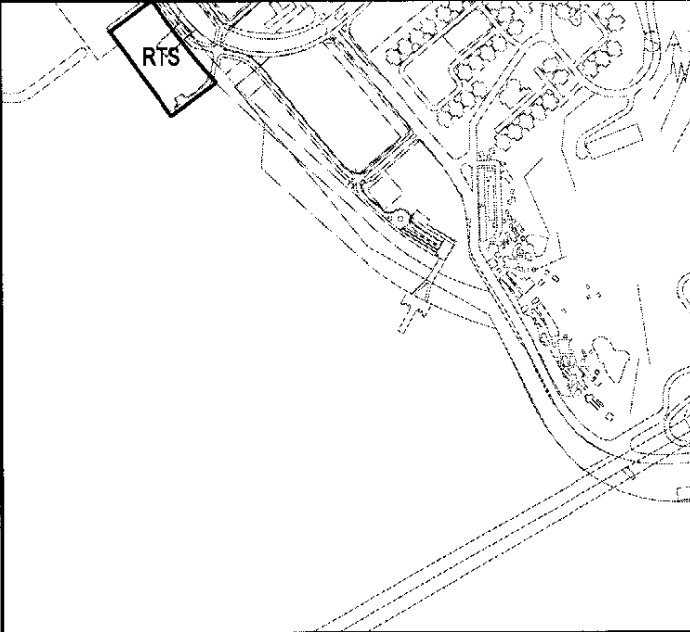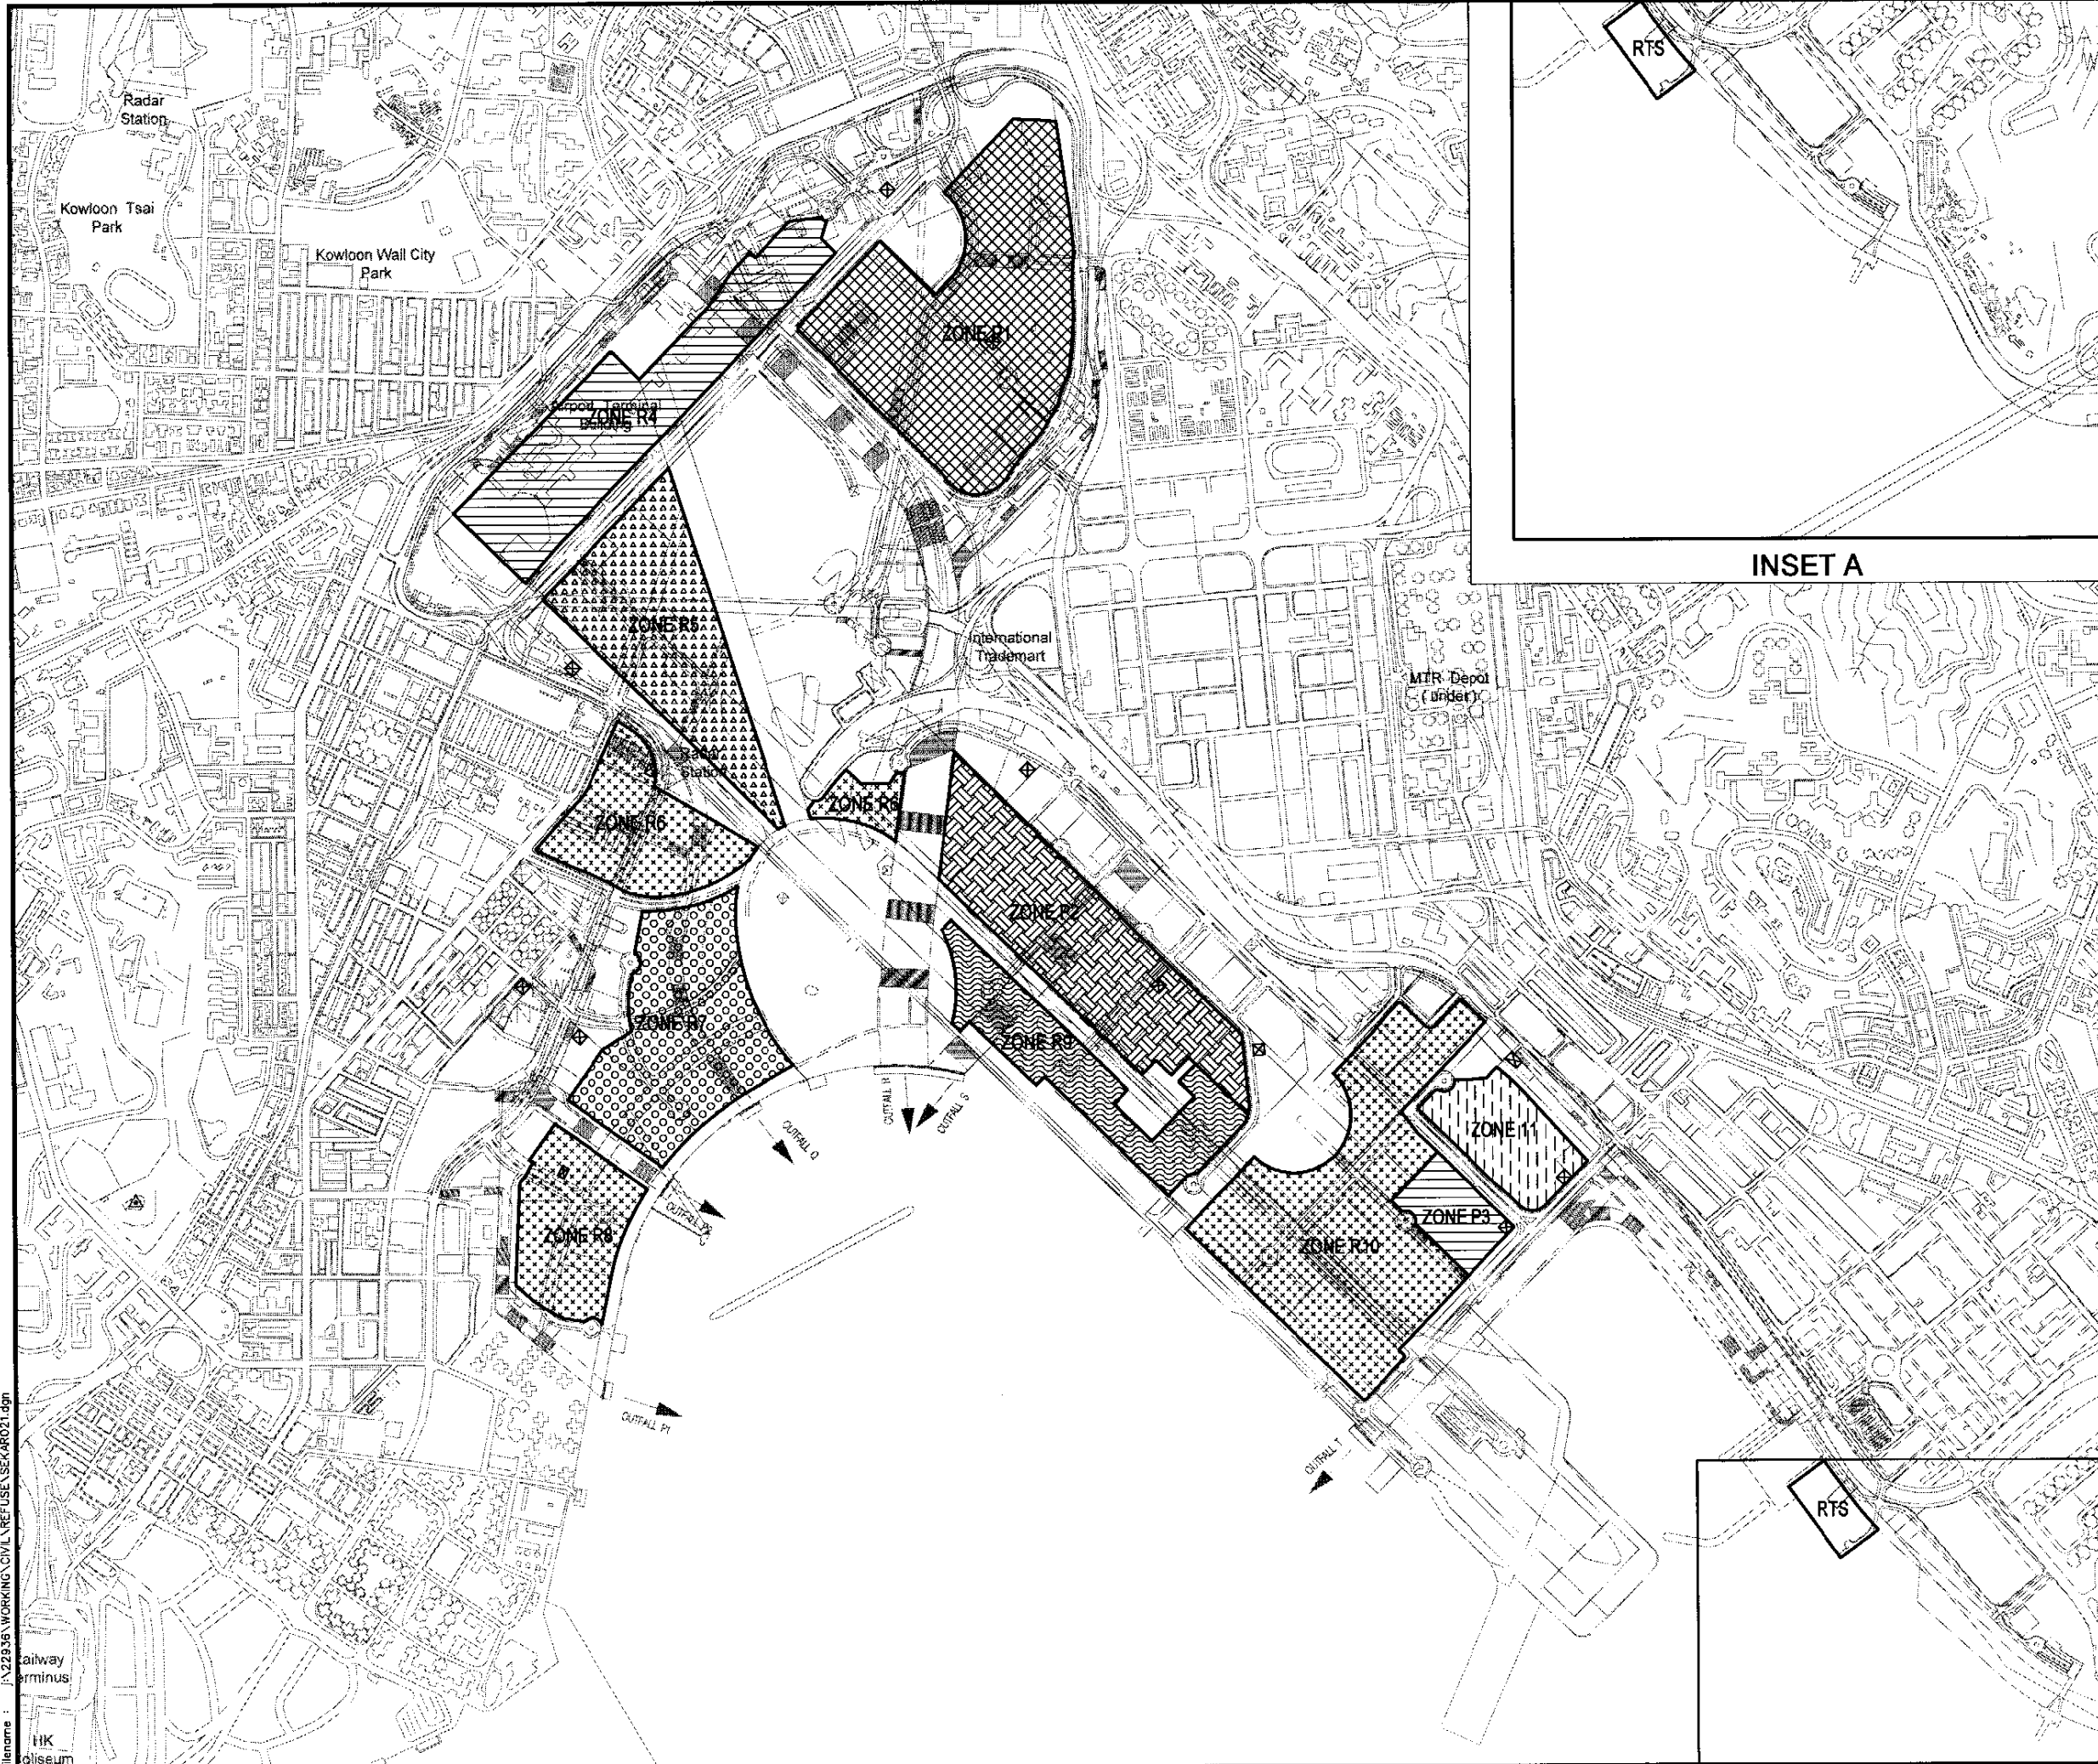

INSET A

- LEGEND:**
- STUDY AREA
 - RTS REFUSE TRANSFER STATION
 - ☒ REFUSE COLLECTION STATION


A	MINOR REVISION	PM	08/01
Rev	Description	By	Date
Consultants			
ARUP Ove Arup & Partners Hong Kong Limited			
Murray Harrison Limited	ACIA Limited		
Au Pookard Consultants Limited	Environmental Management Limited		
Montgomery Watson Hong Kong Limited	Rocco Design Limited		
Wikrell Limited			
Project title			
AGREEMENT NO. CE 32/99			
COMPREHENSIVE FEASIBILITY STUDY			
FOR THE REVISED SCHEME OF			
SOUTH EAST KOWLOON DEVELOPMENT			
Drawing title			
AUTOMATED REFUSE			
COLLECTION SYSTEM			
ZONING DISTRIBUTION			
Drawing no. 22936/AR/021		Rev. A	
Drawn	Date	Checked	Approved
W.MAK	MARCH 01		
Scale	N.T.S.	Status	PRELIMINARY

COPYRIGHT RESERVED




拓展署
Territory Development
Department, Hong Kong
九龍拓展處
KOWLOON DEVELOPMENT OFFICE

Printer by : W.MAK
 File name : J:\22936\WORKING\CIVIL\REFUSE\USE\AR021.dgn
 railway terminus
 HK Coliseum

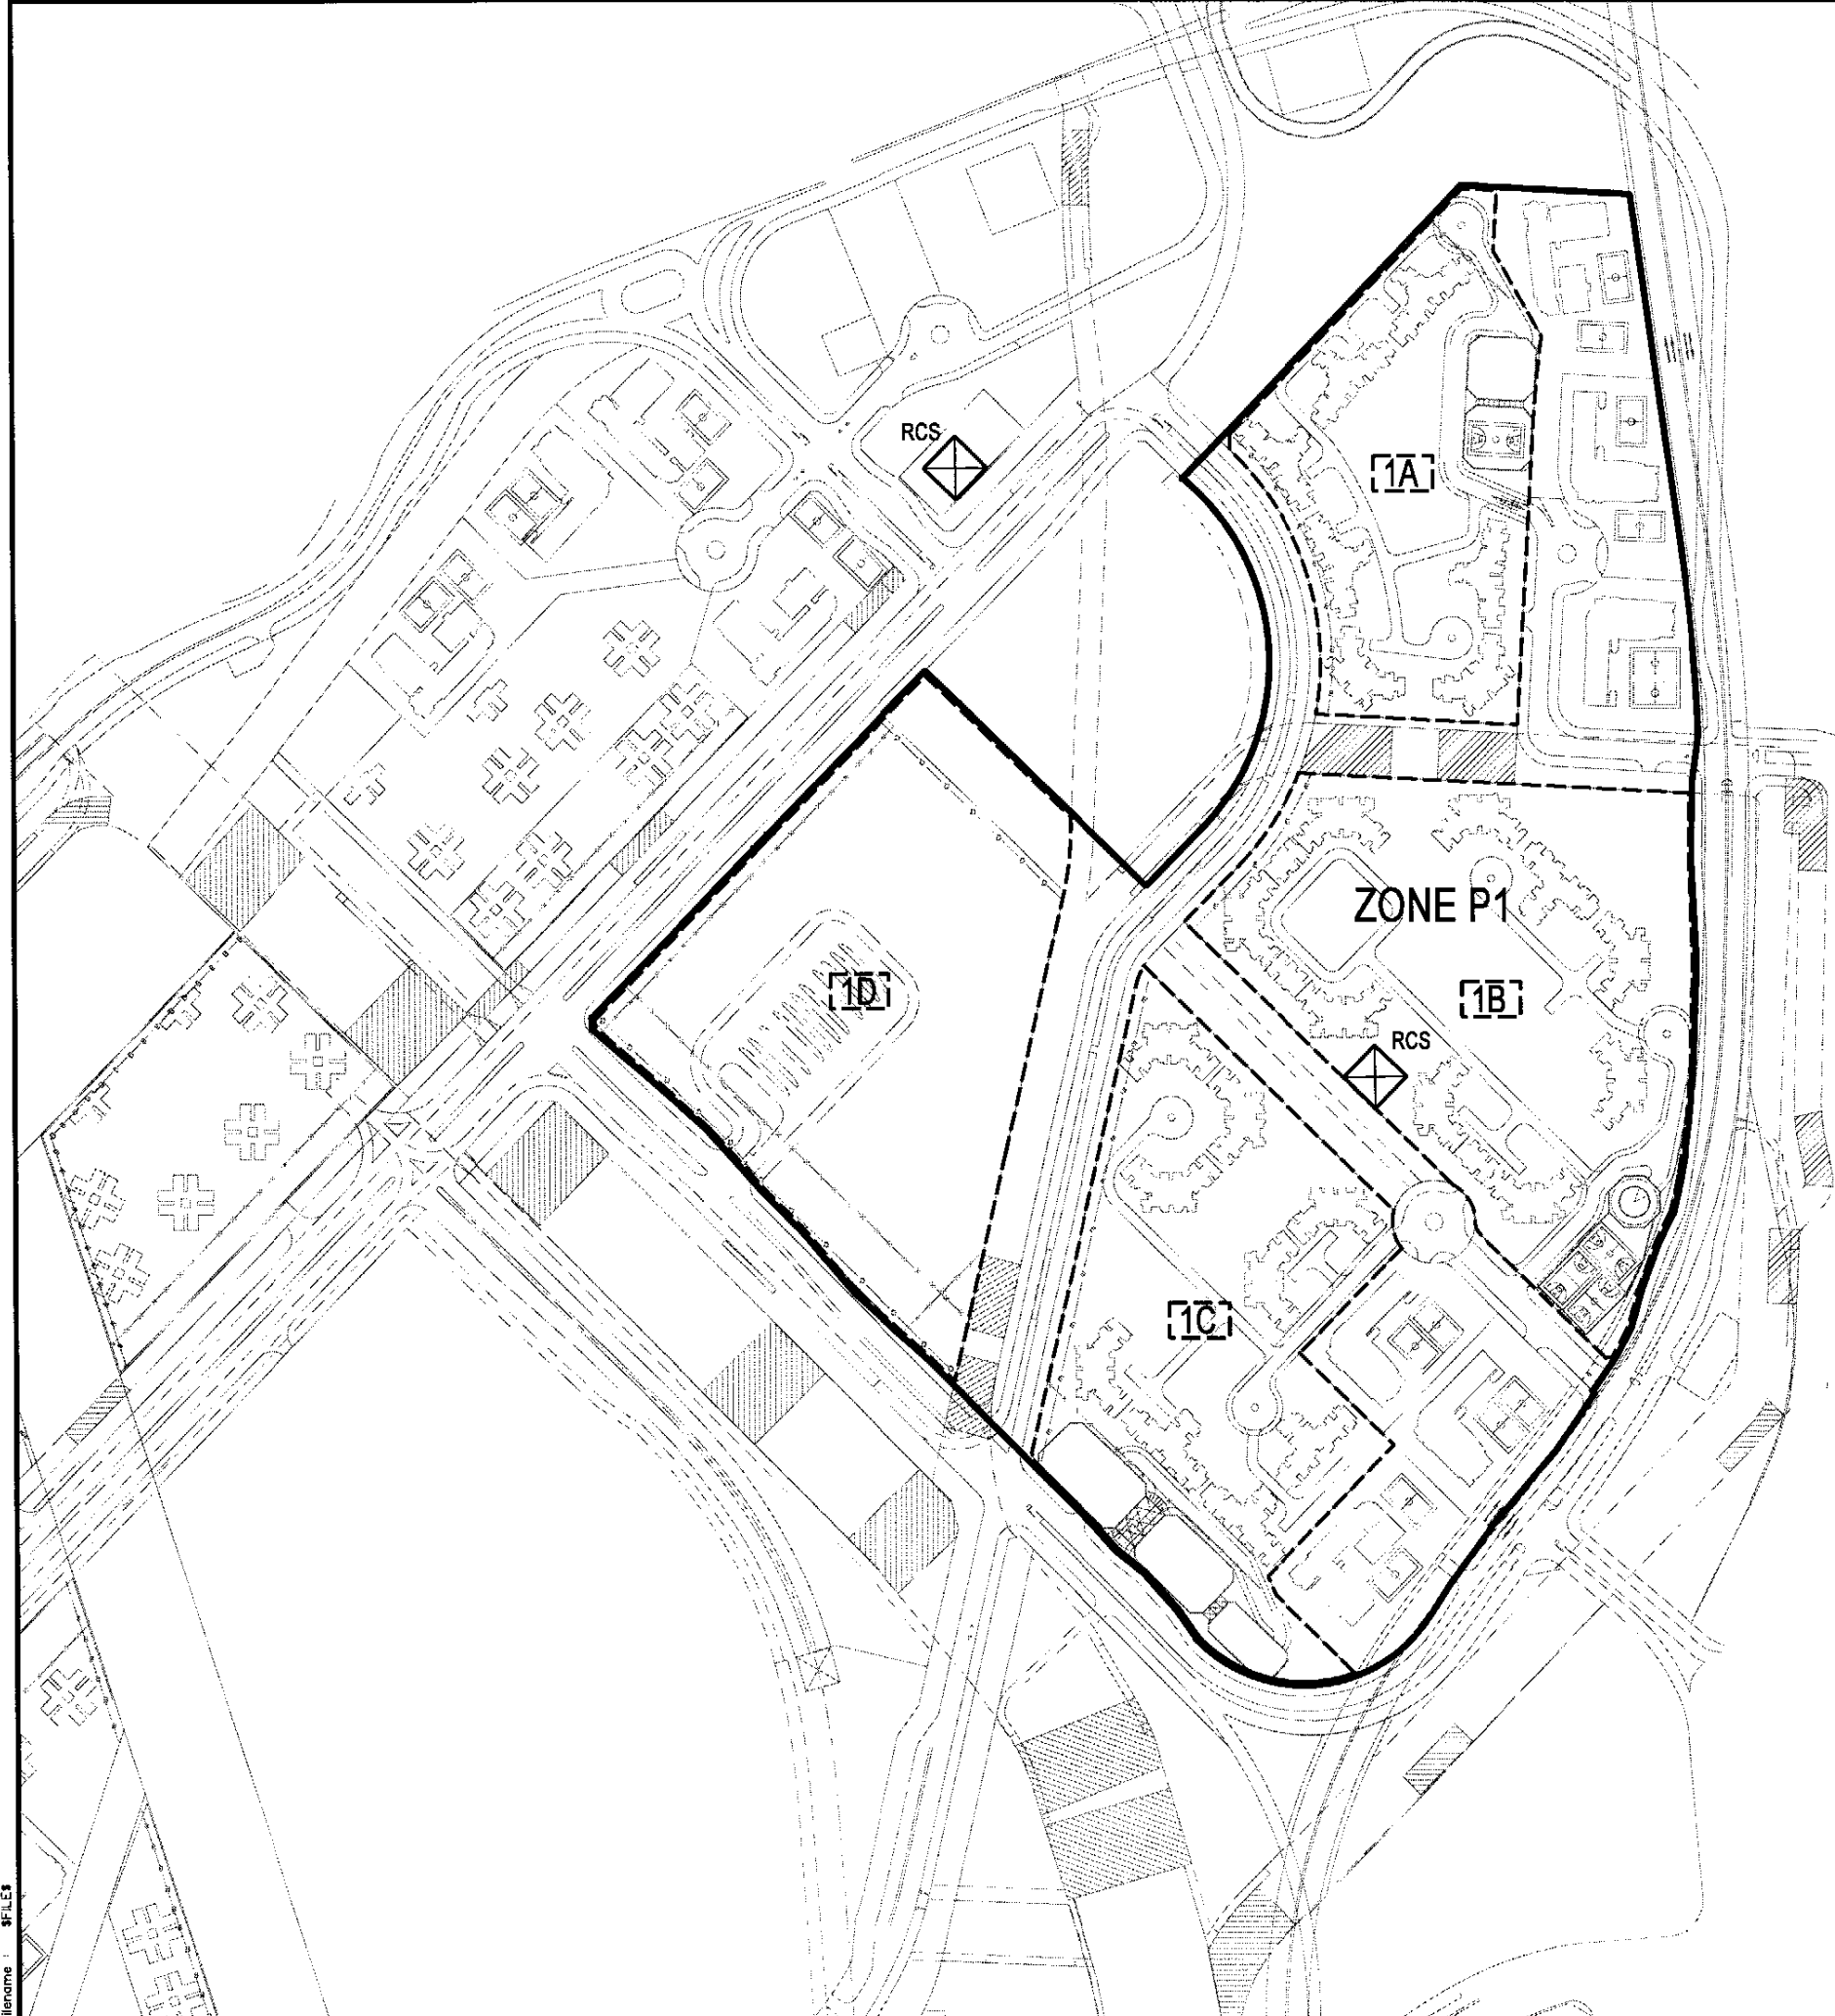

LEGEND:

RCS
 REFUSE COLLECTION STATION

1A
 PLANNING AREA

Printer by : \$USERS\$ \$DATE\$
 Filename : \$FILE\$

B	MINOR REVISION	PM	0601
A	MINOR REVISION	PM	0401
Rev	Description	By	Date

Consultants
ARUP Ove Arup & Partners Hong Kong Limited
 Murrey Harrison Limited ACLA Limited
 Au Poonford Consultants Limited Environmental Management Limited
 Montgomery Watson Hong Kong Limited Rocco Design Limited
 Winton Limited


Project title
**AGREEMENT NO. CE 32/99
 COMPREHENSIVE FEASIBILITY STUDY
 FOR THE REVISED SCHEME OF
 SOUTH EAST KOWLOON DEVELOPMENT**

Drawing title
**AUTOMATED REFUSE
 COLLECTION SYSTEM
 ZONE P1**


Drawing no	22936/AR/022			Rev.	B
Drawn	WMAX	Date	MARCH 01	Checked	Approved
Scale	1:4000		Status	PRELIMINARY	


COPYRIGHT RESERVED

 拓展署
 Territory Development
 Department, Hong Kong
 九龍拓展處
 KOWLOON DEVELOPMENT OFFICE

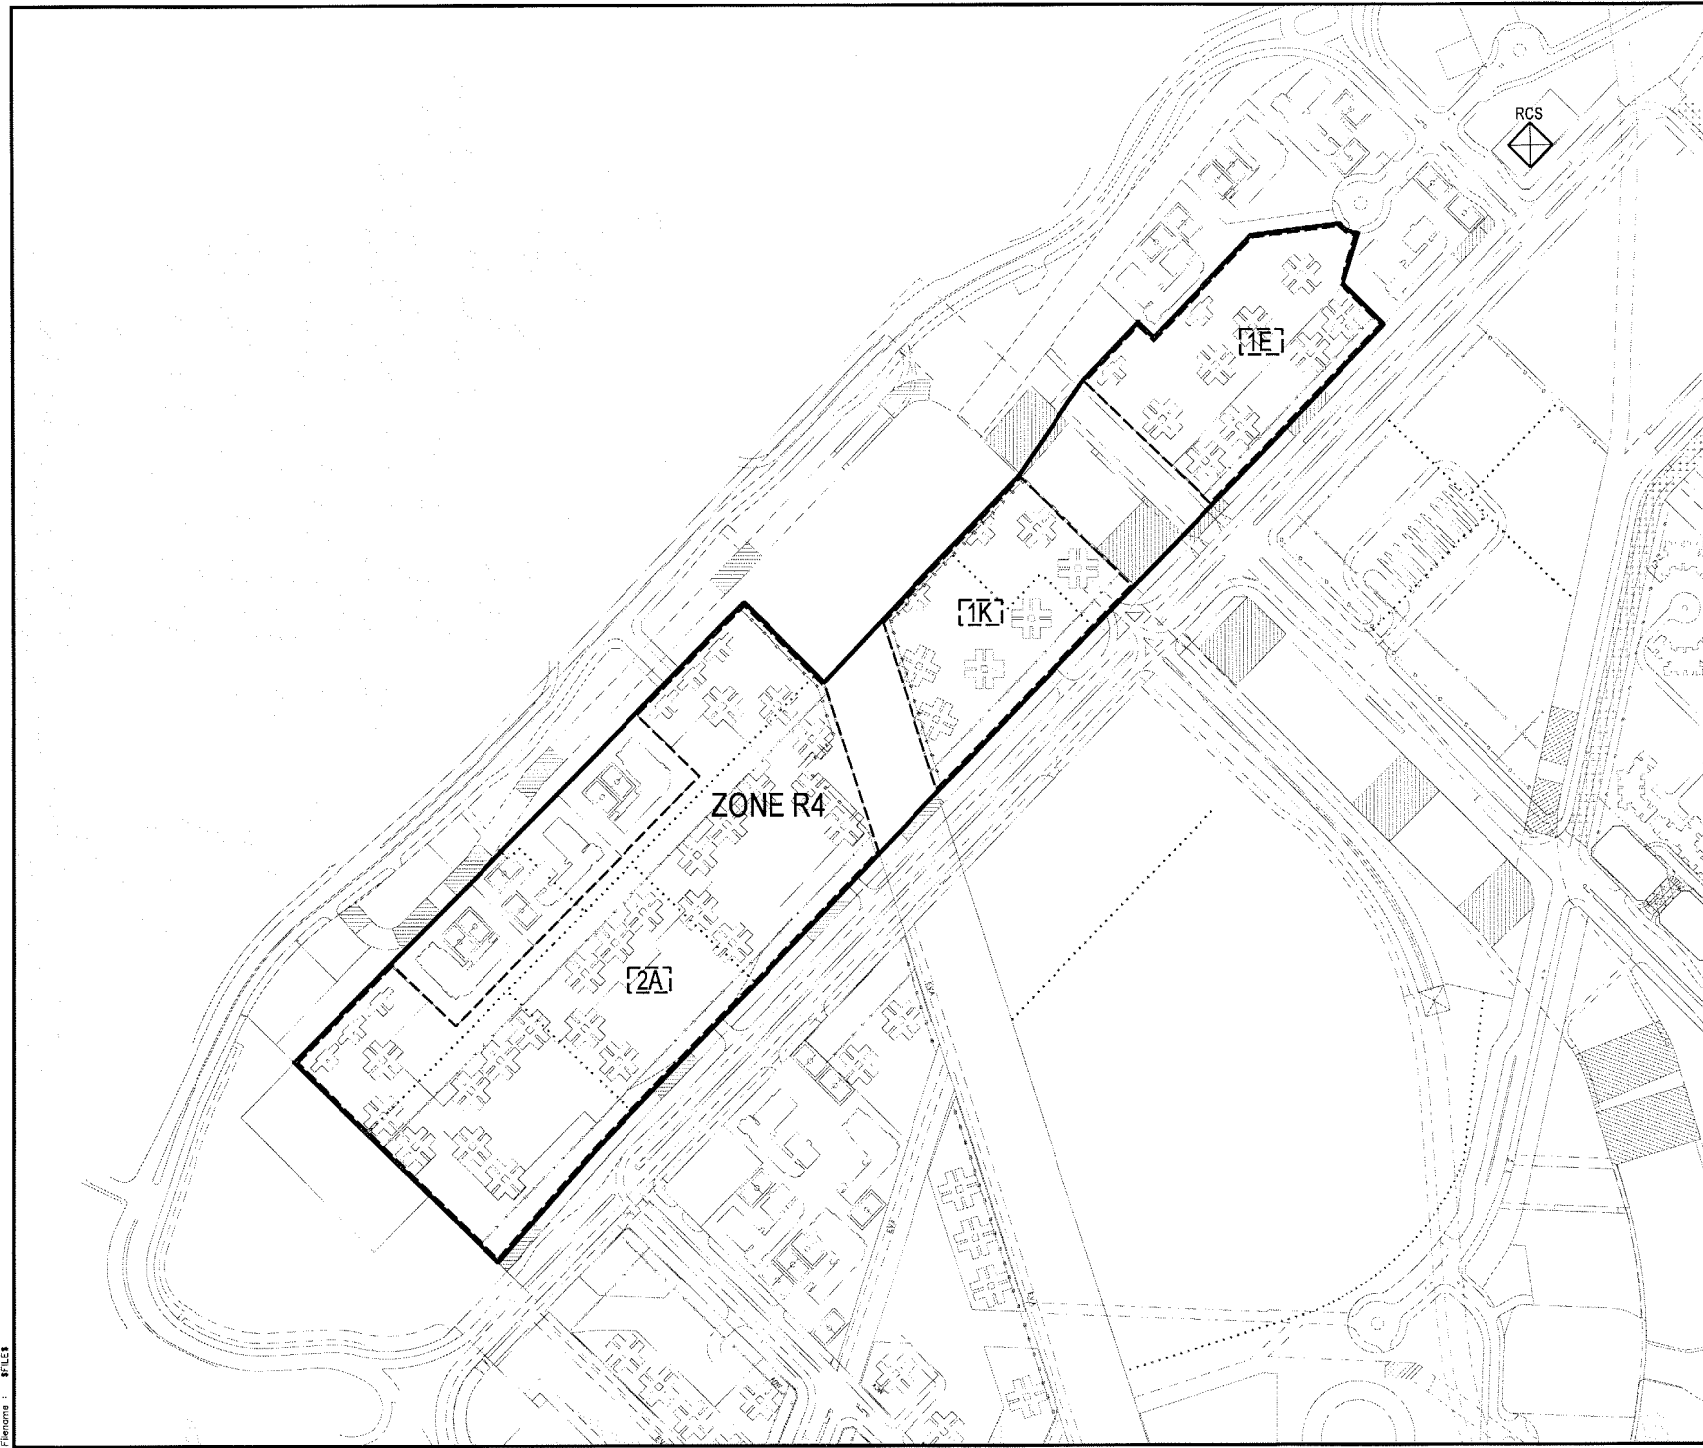

LEGEND:

RCS
 REFUSE COLLECTION STATION

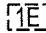1E
 PLANNING AREA

Rev	Description	By	Date
B	MINOR REVISION	PM	09/01
A	MINOR REVISION	PM	04/01

Consultants

ARUP One Arup & Partners Hong Kong Limited

Murray Hanson Limited ACIA Limited
 Au Pookford Consultants Limited Environmental Management Limited
 Morganmat Watson Hong Kong Limited Rozco Design Limited
 Winkell Limited

Project title

**AGREEMENT NO. CE 32/99
 COMPREHENSIVE FEASIBILITY STUDY
 FOR THE REVISED SCHEME OF
 SOUTH EAST KOWLOON DEVELOPMENT**

Drawing title


**AUTOMATED REFUSE
 COLLECTION SYSTEM
 ZONE R4**


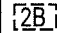
Drawing no.	22936/AR/023	Rev.	B
Drawn	WMMK	Date	MARCH 01
Checked		Approved	
Scale	1:400	Status	PRELIMINARY


COPYRIGHT RESERVED


 拓展署
 Territory Development
 Department, Hong Kong
 九龍發展署
 KOWLOON DEVELOPMENT OFFICE

Scale: 1:400

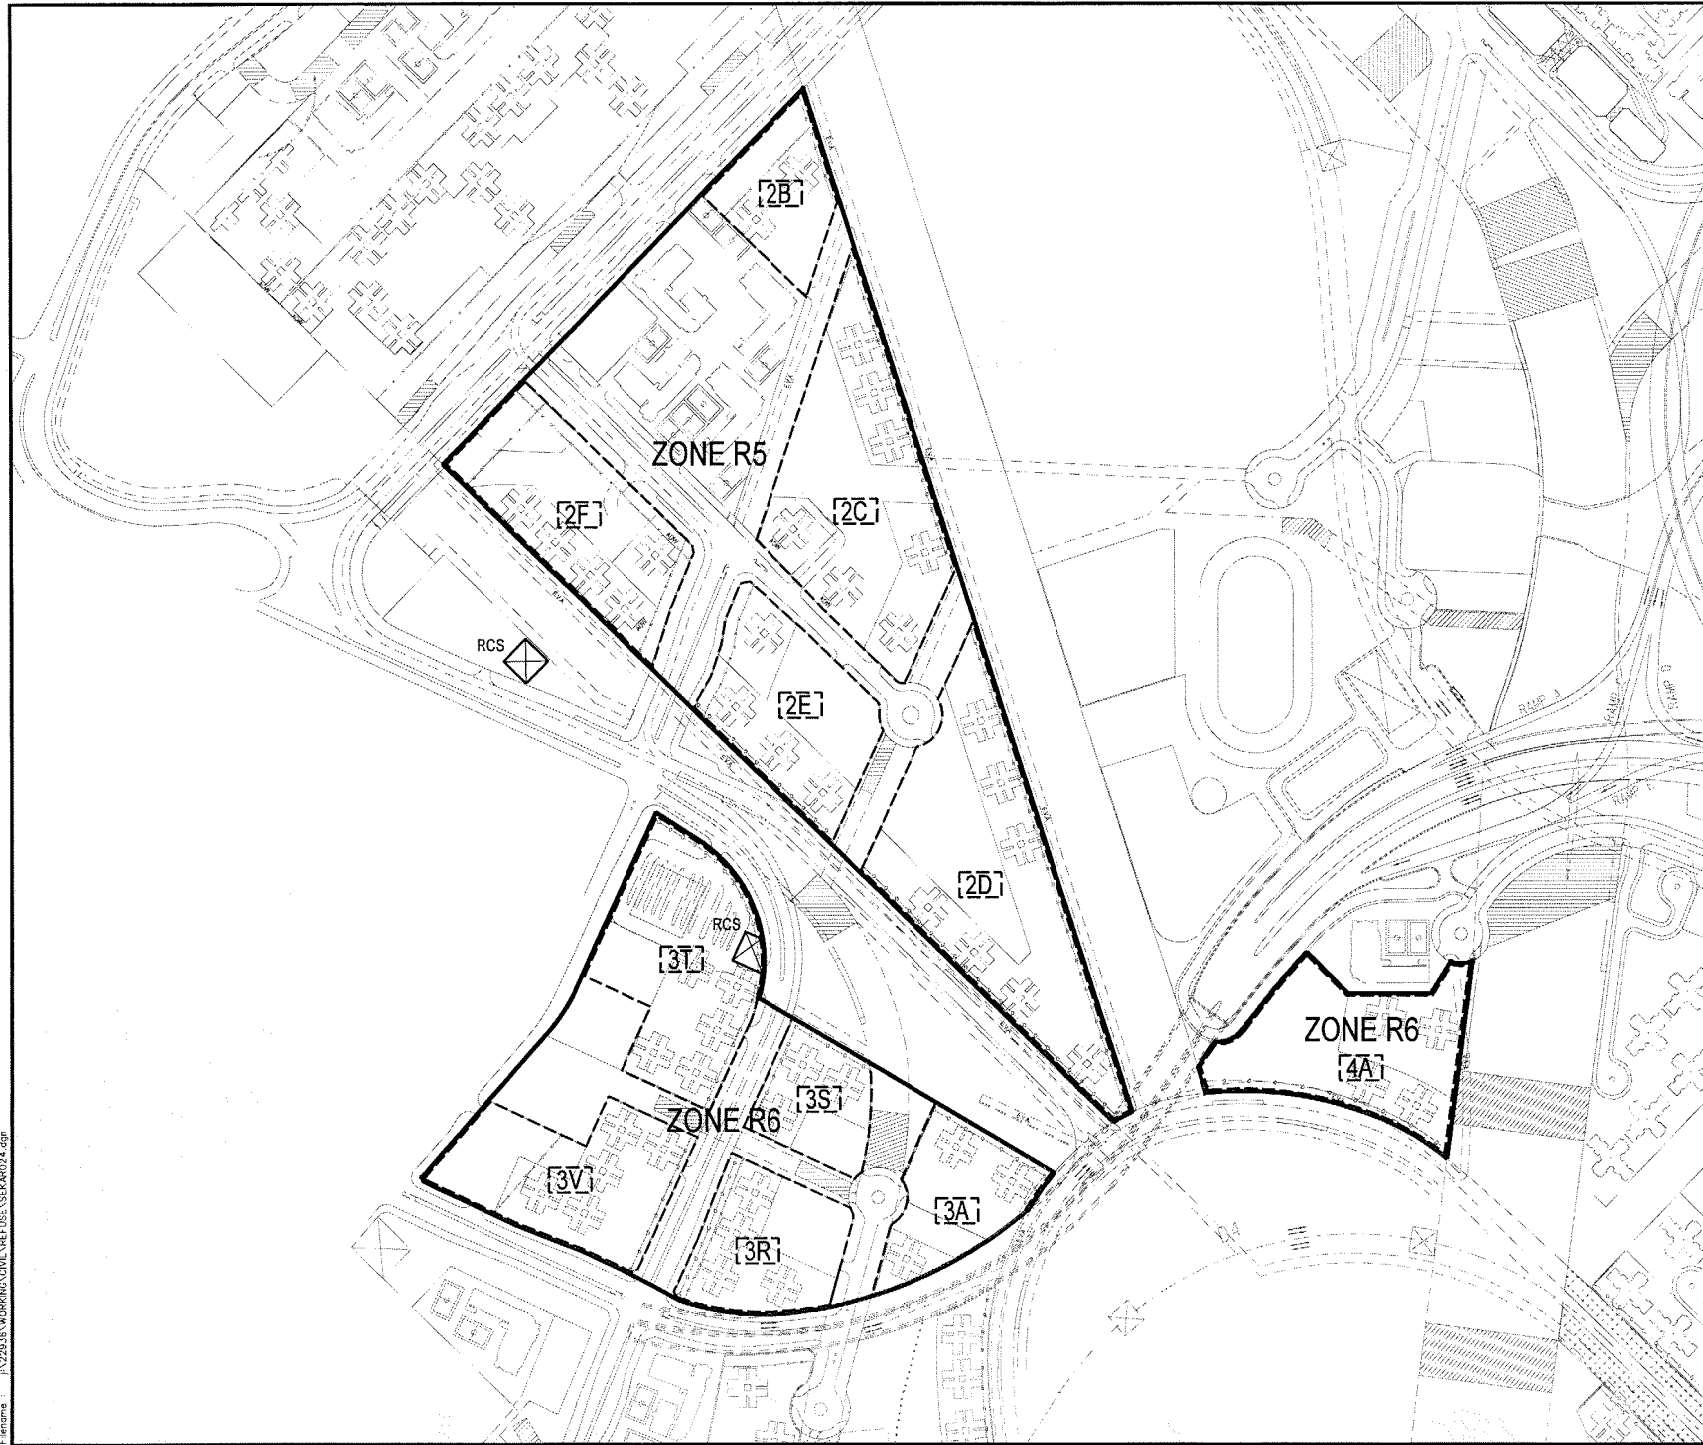

- LEGEND:
-  REFUSE COLLECTION STATION
 -  PLANNING AREA

B	MINOR REVISION	PM	05/01
A	MINOR REVISION	PM	04/01
Rev	Description	By	Date
Consultants			
ARUP		Ove Arup & Partners Hong Kong Limited	
Murray Harbin Limited	ACLA Limited		
Ai Packed Consultants Limited	Environmental Management Limited		
Montgomery Watson Hong Kong Limited	Rozco Design Limited		
Winkel Limited			
Project title			
AGREEMENT NO. CE 32/99 COMPREHENSIVE FEASIBILITY STUDY FOR THE REVISED SCHEME OF SOUTH EAST KOWLOON DEVELOPMENT			
Drawing title			
AUTOMATED REFUSE COLLECTION SYSTEM ZONE R5 & R6			
Drawing no.	22936/AR/024		Rev. B
Drawn	NAME	Date	Checked
Scale	1:4000		Status
PRELIMINARY			
COPYRIGHT RESERVED			
 拓展署 Territory Development Department, Hong Kong 九龍拓展署 KOWLOON DEVELOPMENT OFFICE			

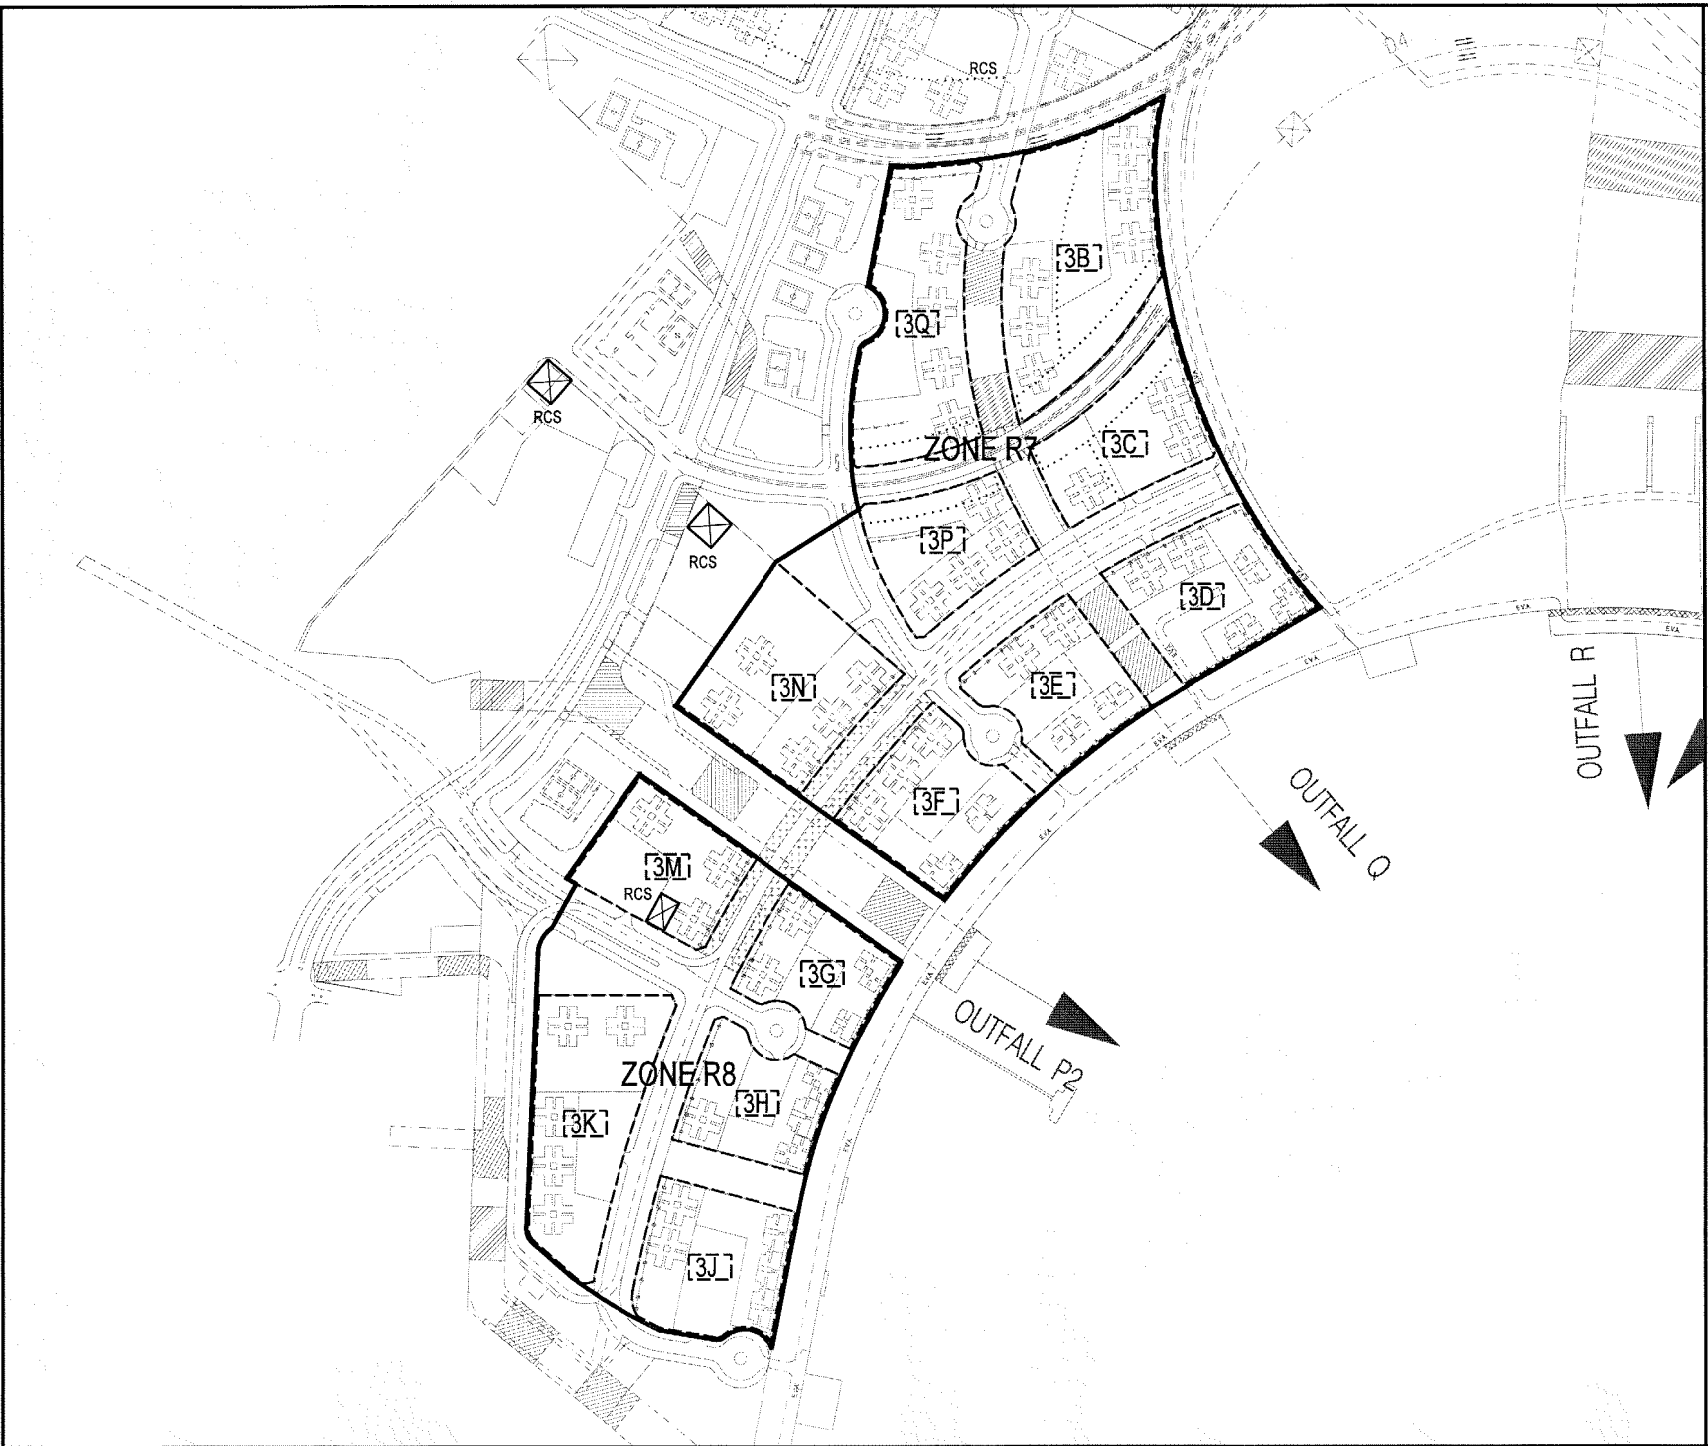

LEGEND:
 **RCS** REFUSE COLLECTION STATION
 **PLANNING AREA**

Rev	Description	By	Date
B	MINOR REVISION	PM	05/01
A	MINOR REVISION	PM	05/01

Consultants
ARUP One Arup & Partners HongKong Limited
 Murray Harbin Limited ACLA Limited
 Au Priced Consultants Limited Environmental Management Limited
 Montgomery Nelson Hong Kong Limited Rocca Design Limited
 Hébwell Limited


Project title
AGREEMENT NO.CE 32/99
COMPREHENSIVE FEASIBILITY STUDY
FOR THE REVISED SCHEME OF
SOUTHEAST KOWLOON DEVELOPMENT



Drawing title
AUTOMATED REFUSE
COLLECTION SYSTEM
ZONE R7 & R8

Drawing no.	22936/AR/025	Rev.	B
Drawn	W.MAK	Date	MARCH 01
Checked		Approved	
Scale	1:4000	Status	PRELIMINARY

COPYRIGHT RESERVED

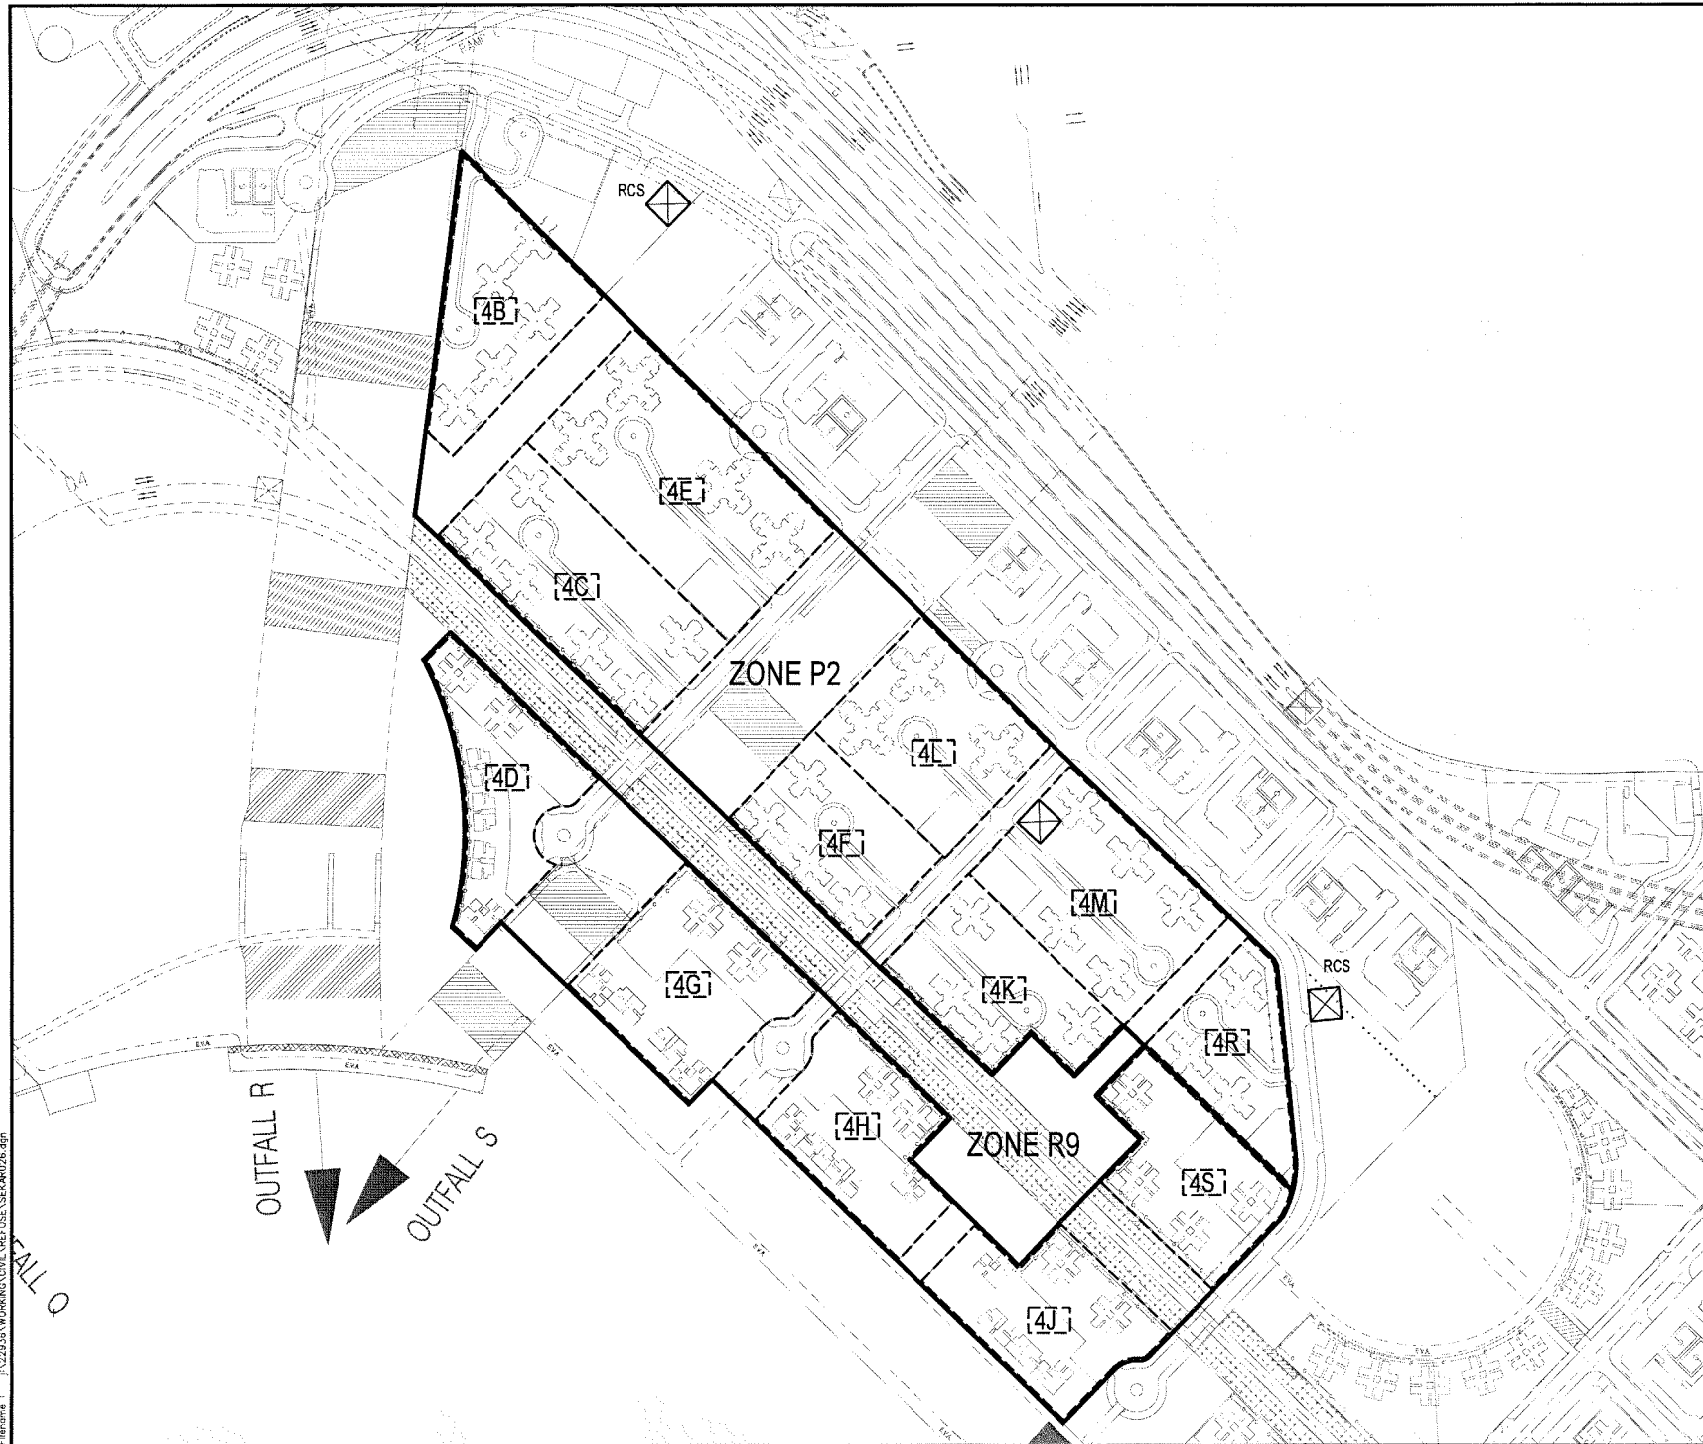拓展署
 Territory Development
 Department, Hong Kong
九龍新發展處
 KOWLOON DEVELOPMENT OFFICE



- LEGEND:
-  RCS REFUSE COLLECTION STATION
 -  PLANNING AREA

B	MINOR REVISION	PM	05/01
A	MINOR REVISION	PM	04/01
Rev	Description	By	Date

Consultants

ARUP One Asip & Partners Hong Kong Limited	
Munro Harman Limited	ACLA Limited
Au Pooked Consultants Limited	Environmental Management Limited
Montgomery Watson Hong Kong Limited	Rocco Design Limited
Wickell Limited	

Project title
**AGREEMENT NO. CE 32/99
 COMPREHENSIVE FEASIBILITY STUDY
 FOR THE REVISED SCHEME OF
 SOUTH EAST KOWLOON DEVELOPMENT**

Drawing title
**AUTOMATED REFUSE
 COLLECTION SYSTEM
 ZONE R9 & P2**


Drawing no.	22936/AR/026	Rev.	B
Drawn	W.M.A.K.	Date	MARCH 01
Checked		Approved	
Scale	1:4000	Status	PRELIMINARY

COPYRIGHT RESERVED



拓展署
 Territory Development
 Department, Hong Kong
 九龍拓展署
 KOWLOON DEVELOPMENT OFFICE

Prepared by: W.M.A.K. 05/01/01
 File name: P:\22936\WORKING\DWL\REFUSE_SEKAR026.dgn

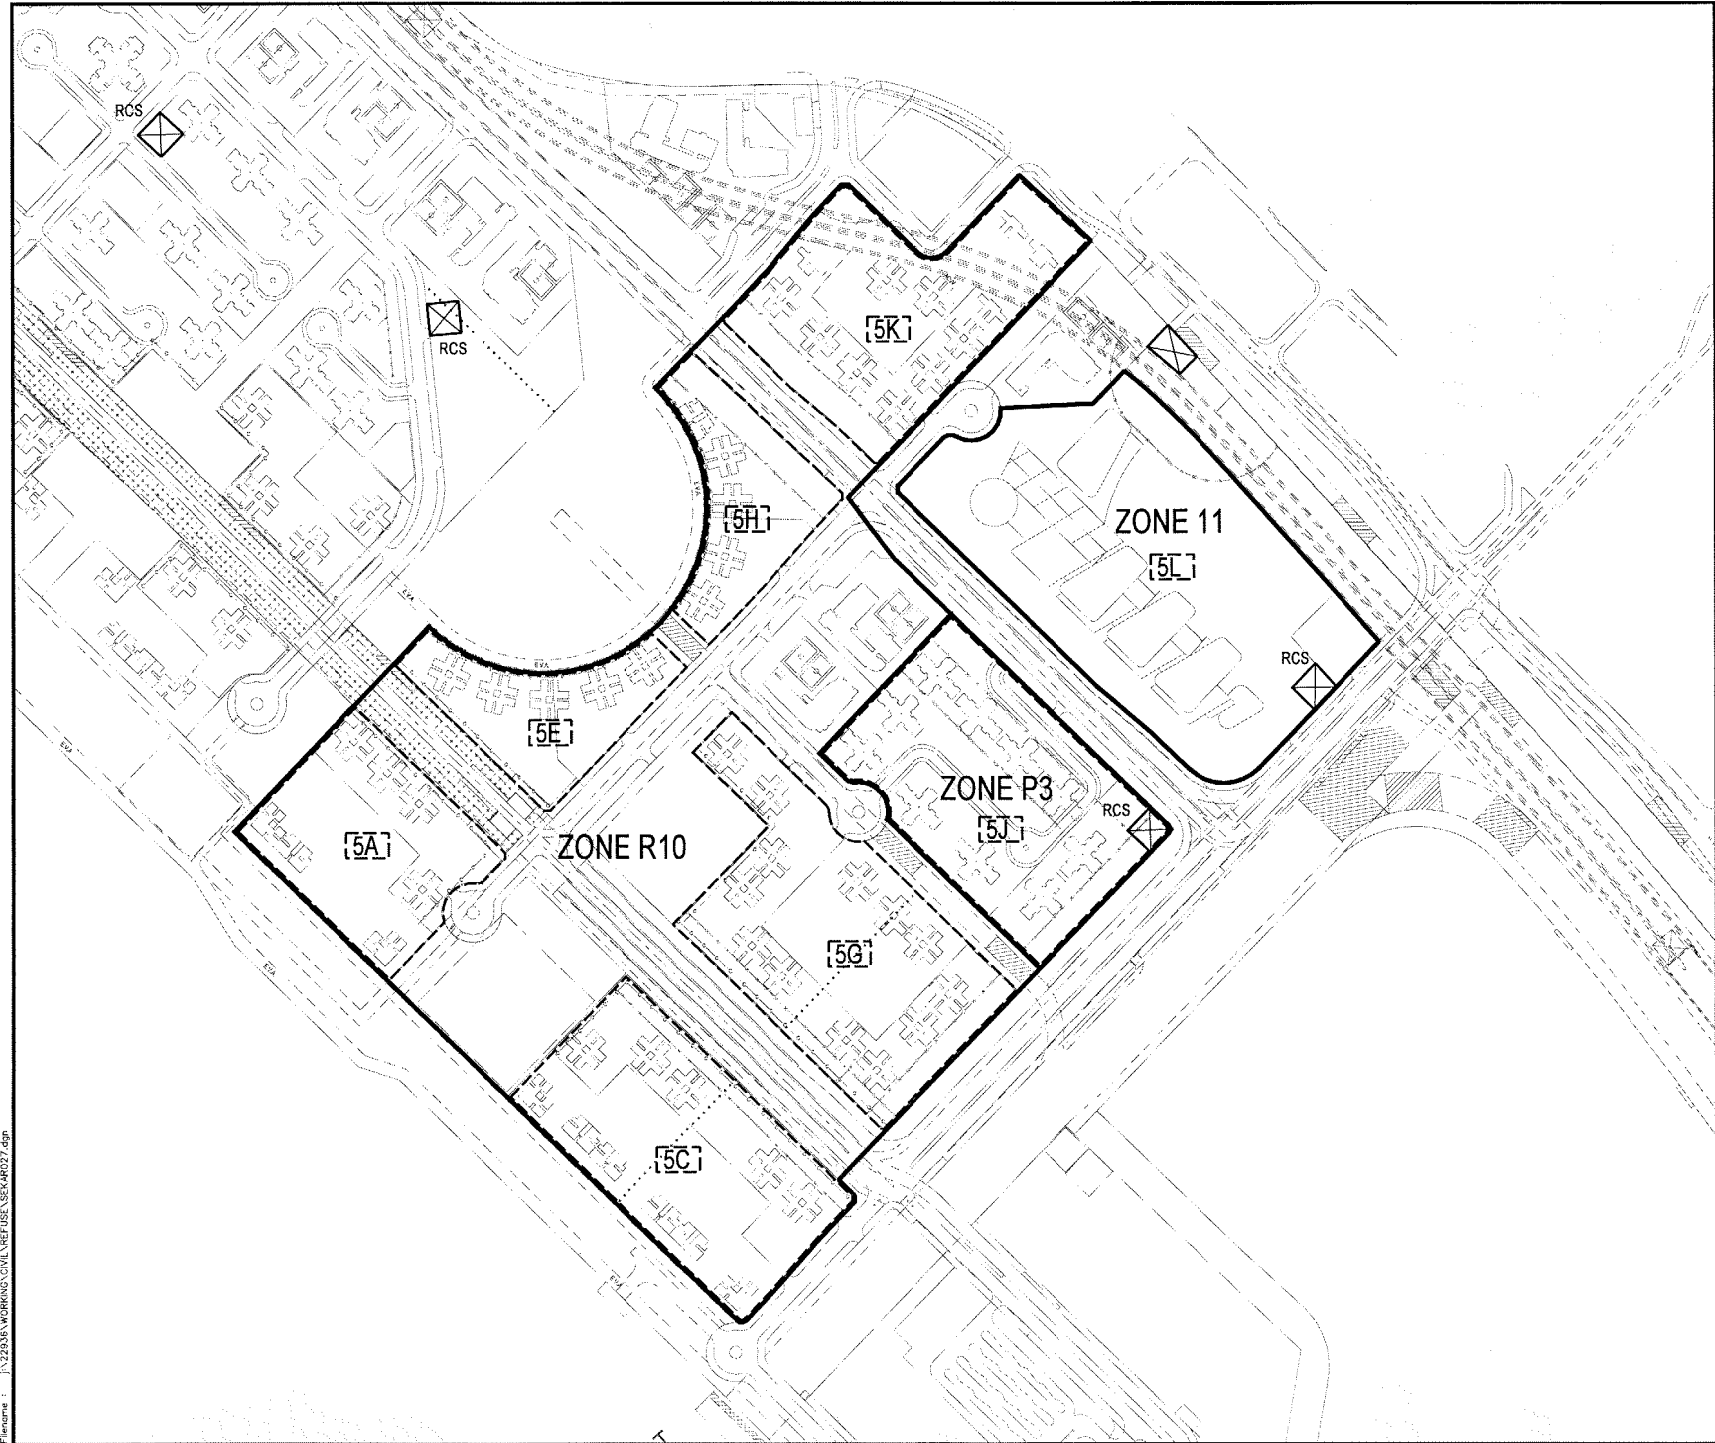

LEGEND:

RCS REFUSE COLLECTION STATION

PLANNING AREA

Rev	DESCRIPTION	By	Date
B	MINOR REVISION	FW	09/01
A	MINOR REVISION	FW	06/01

Consultants

ARUP One Arup & Partners Hong Kong Limited

Manly Hansen Limited ACIA Limited
 Au Pookford Consultants Limited Environmental Management Limited
 Montgomery Watson Hong Kong Limited Focco Design Limited
 Winnell Limited

AGREEMENT NO. CE 32/99
COMPREHENSIVE FEASIBILITY STUDY
FOR THE REVISED SCHEME OF
SOUTH EAST KOWLOON DEVELOPMENT

Drawing Title


AUTOMATED REFUSE
COLLECTION SYSTEM
ZONE P3, R10 & 11

Drawing no.	22936/AR/027	Rev.	B
Drawn	W/MK	Date	MARCH 01
Checked		Approved	
Scale	1:400	Status	PRELIMINARY


COPYRIGHT RESERVED

拓展署
 Territory Development
 Department, Hong Kong
 九龍拓展署
 KOWLOON DEVELOPMENT OFFICE

Plotted by: W/MK
 File name: J:\22936\WORKING\CIVIL\REFUSE\SEK\R027.dwg

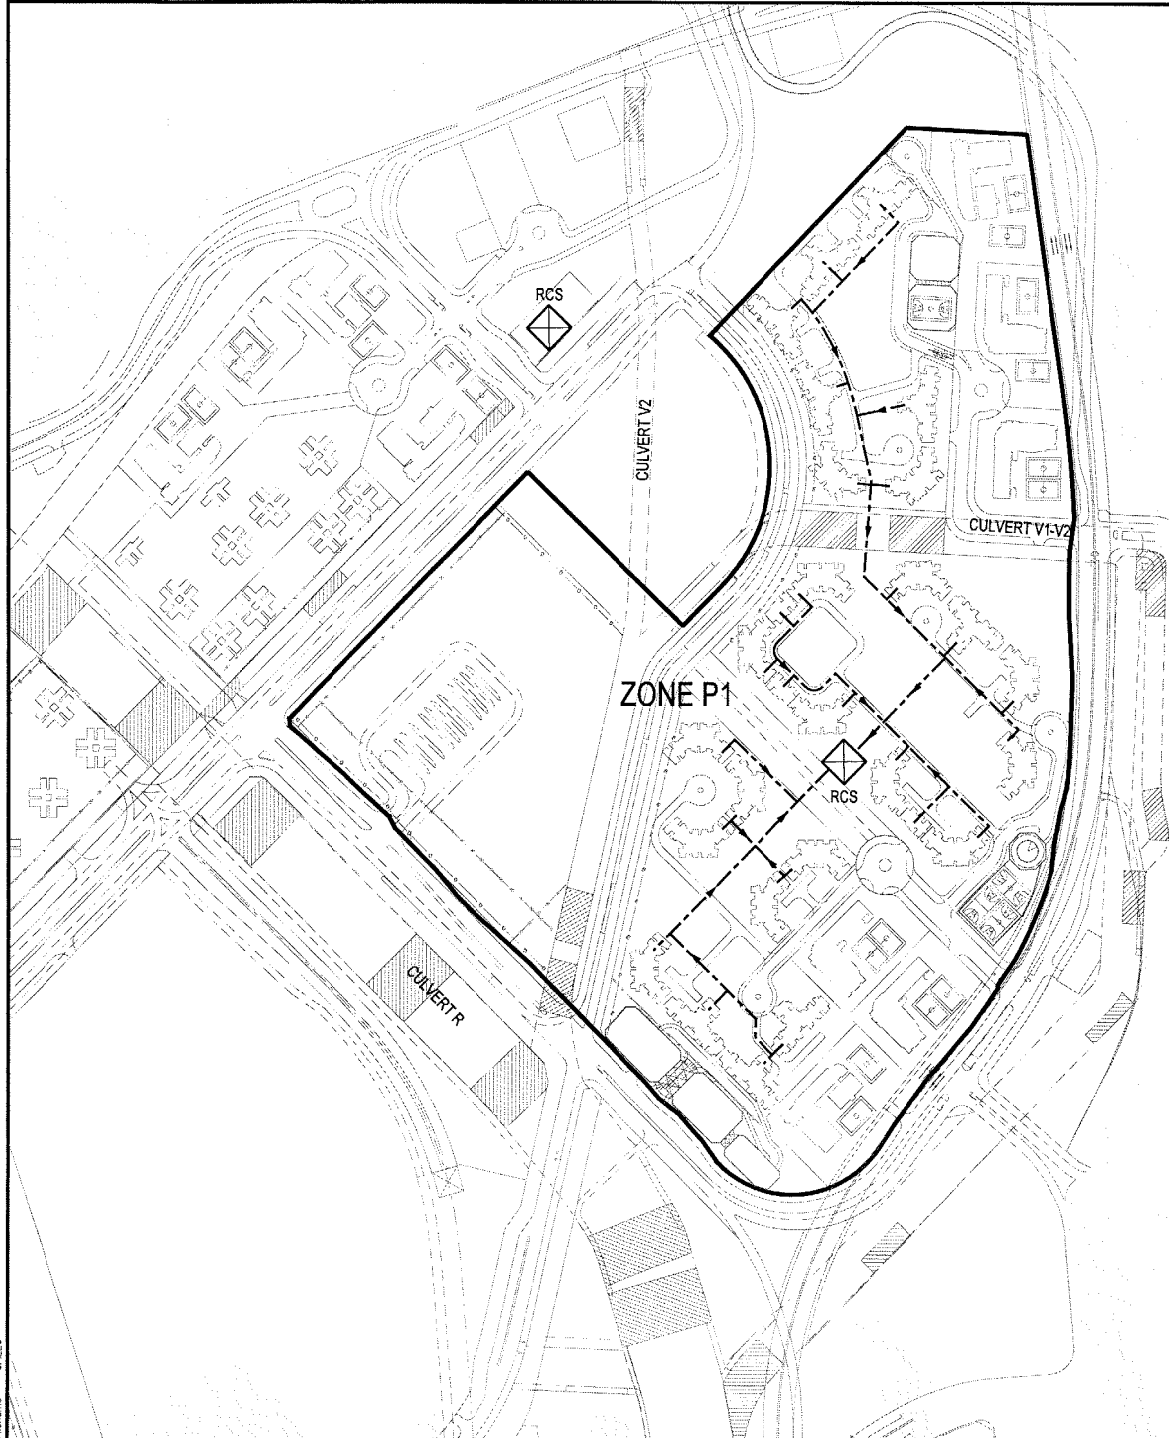

LEGEND:

RCS
 REFUSE COLLECTION STATION

— PROPOSED LOCAL NETWORK
 500 DIA. WASTE TRANSFER
 PIPE TO RCS

B	MINOR REVISION	PM	0601
A	MINOR REVISION	PM	0401
Rev.	Description	By	Date

Consultants

ARUP Ove Arup & Partners Hong Kong Limited
 Murrey Hanson Limited
 Au Pford Consultants Limited
 Montgomery Watson Hong Kong Limited
 Wihard Limited

AGLA Limited
 Environmental Management Limited
 Rocco Design Limited

Project title

AGREEMENT NO. CE 32/99
 COMPREHENSIVE FEASIBILITY STUDY
 FOR THE REVISED SCHEME OF
 SOUTH EAST KOWLOON DEVELOPMENT

Drawing title



AUTOMATED REFUSE
 COLLECTION SYSTEM
 PUBLIC HOUSING DEVELOPMENT
 ZONE P1 DISTRIBUTION NETWORK

Drawing no		Rev.	
22936/AR/032		B	
Drawn	Date	Checked	Approved
YAMM	MARCH 01		
Scale	1:4000	Status	PRELIMINARY

Copyright Reserved


 拓展署
 Territory Development
 Department, Hong Kong
 九龍拓展處
 KOWLOON DEVELOPMENT OFFICE

Drawn by: YAMM
 Checked: YAMM
 Date: 01/03/01

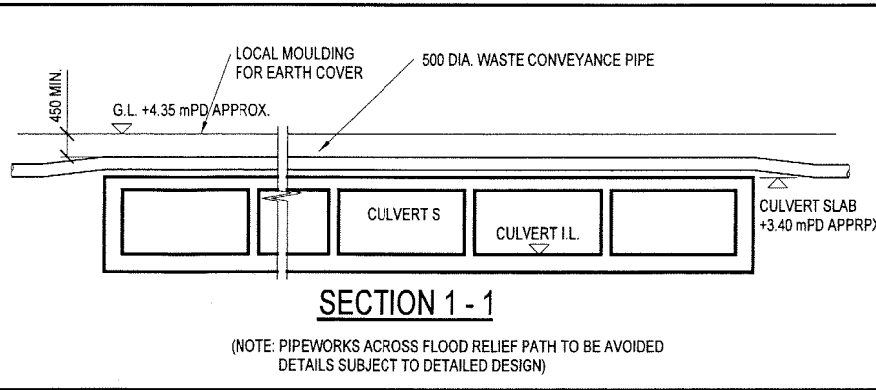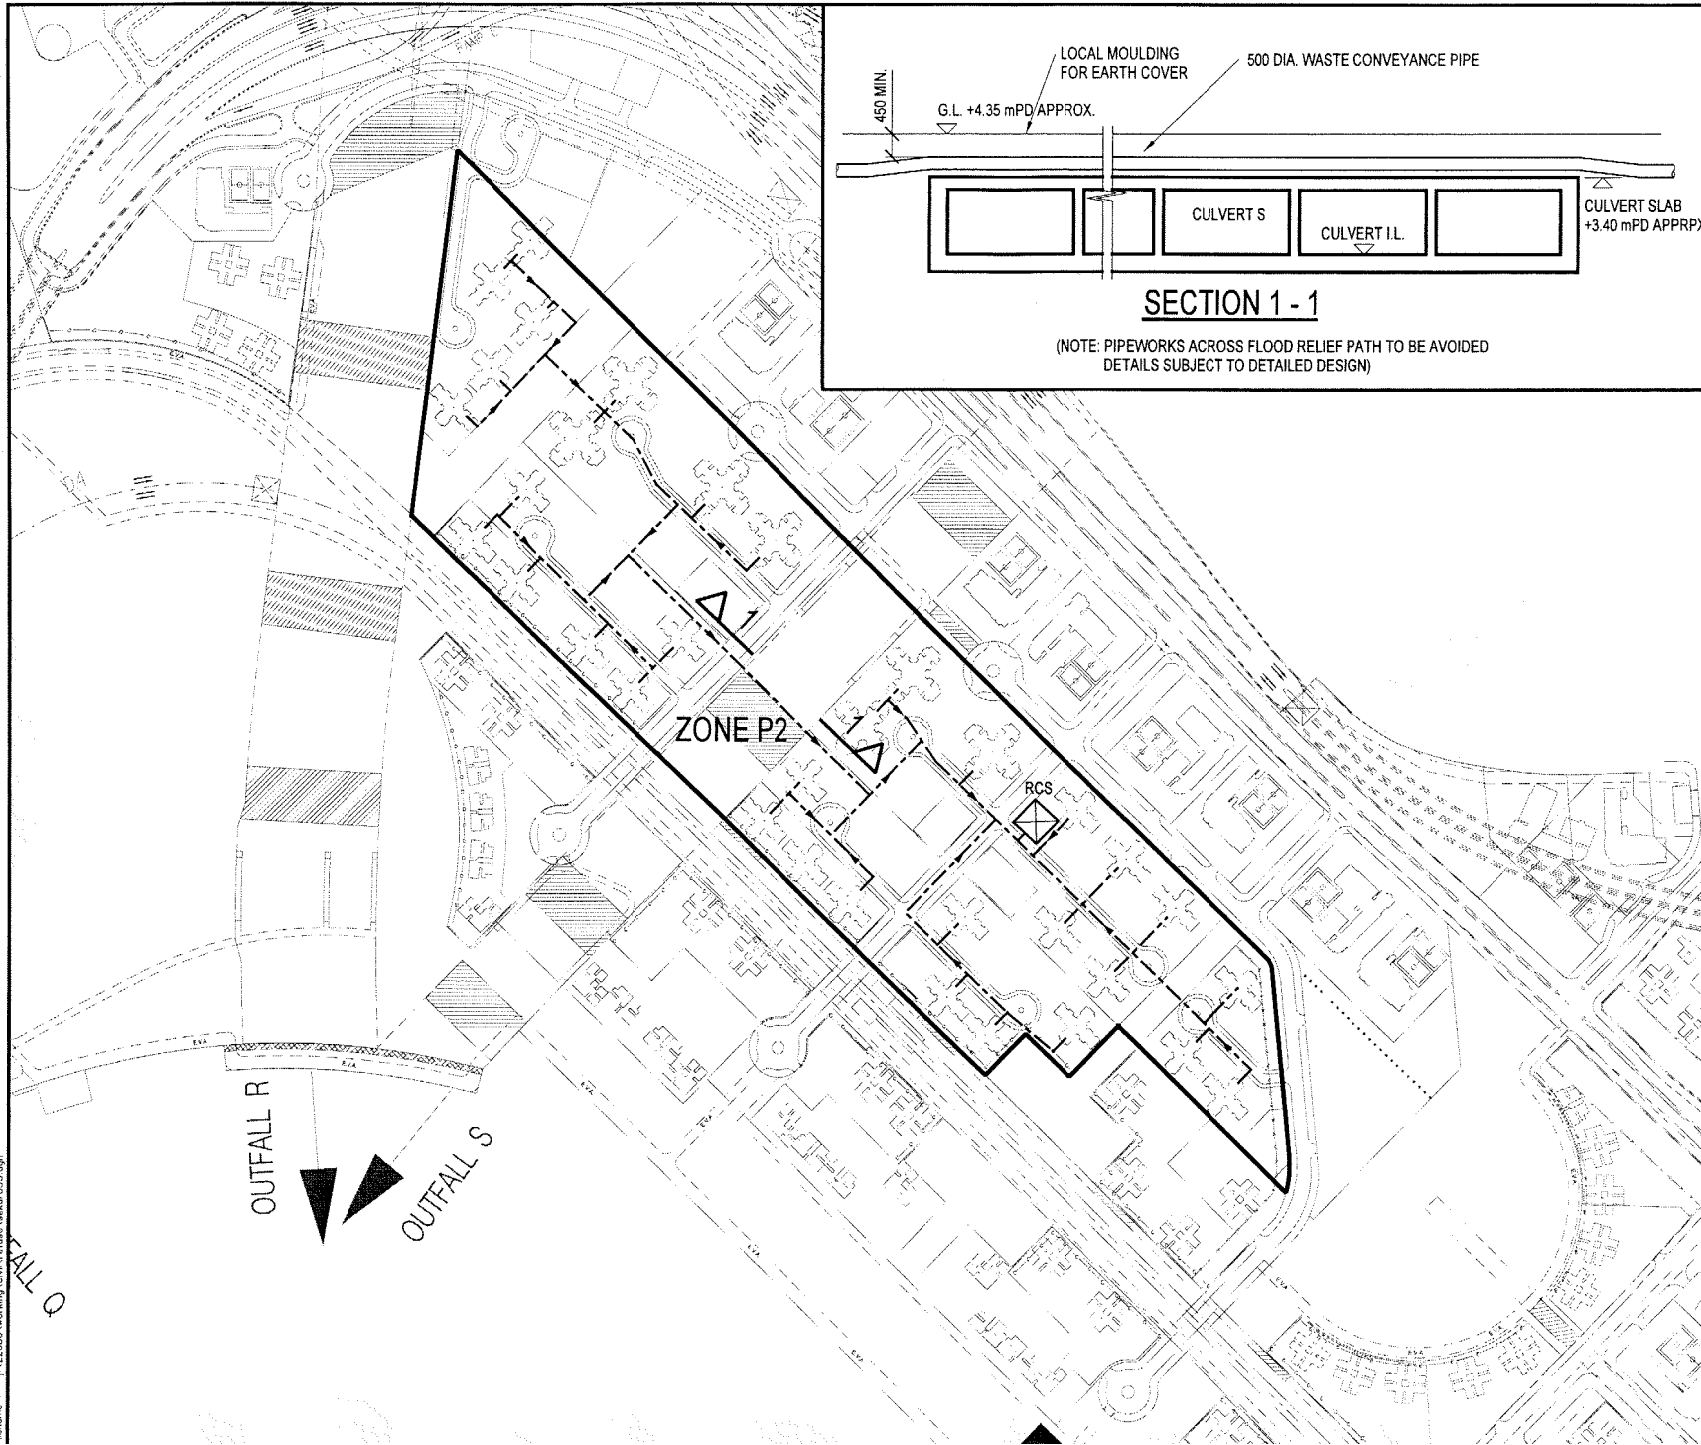

LEGEND:

RCS
 REFUSE COLLECTION STATION

--- PROPOSED LOCAL NETWORK
 500 DIA. WASTE PIPE TO RCS

B	MINOR REVISION	PM	06/01
A	MINOR REVISION	PM	04/01
Rev	Description	By	Date

Consultants
ARUP One Arup & Partners Hong Kong Limited
 Murray Harrison Limited
 Au Poon Choi Consultants Limited
 Montgomery Watson Hong Kong Limited
 Wai Hing Limited
 ADIA Limited
 Environmental Management Limited
 Rocco Design Limited


Project title
**AGREEMENT NO. CE 32/99
 COMPREHENSIVE FEASIBILITY STUDY
 FOR THE REVISED SCHEME OF
 SOUTH EAST KOWLOON DEVELOPMENT**

Drawing title
**AUTOMATED REFUSE
 COLLECTION SYSTEM
 PUBLIC HOUSING DEVELOPMENT
 ZONE P2 DISTRIBUTION NETWORK.**


Drawing no. 22936/AR/033		Rev. B	
Drawn	Date	Checked	Approved
W.M.K.	MARCH 01		
Scale	Status		
1:400	PRELIMINARY		


COPYRIGHT RESERVED
 拓 展 署
 Territory Development
 Department, Hong Kong
 九 龍 拓 展 署
 KOWLOON DEVELOPMENT OFFICE

Printer by : EIMS CRE/M/JUL 2001
 3/2/2001 1:22:53 4/2/2001 1:22:53 4/2/2001 1:22:53

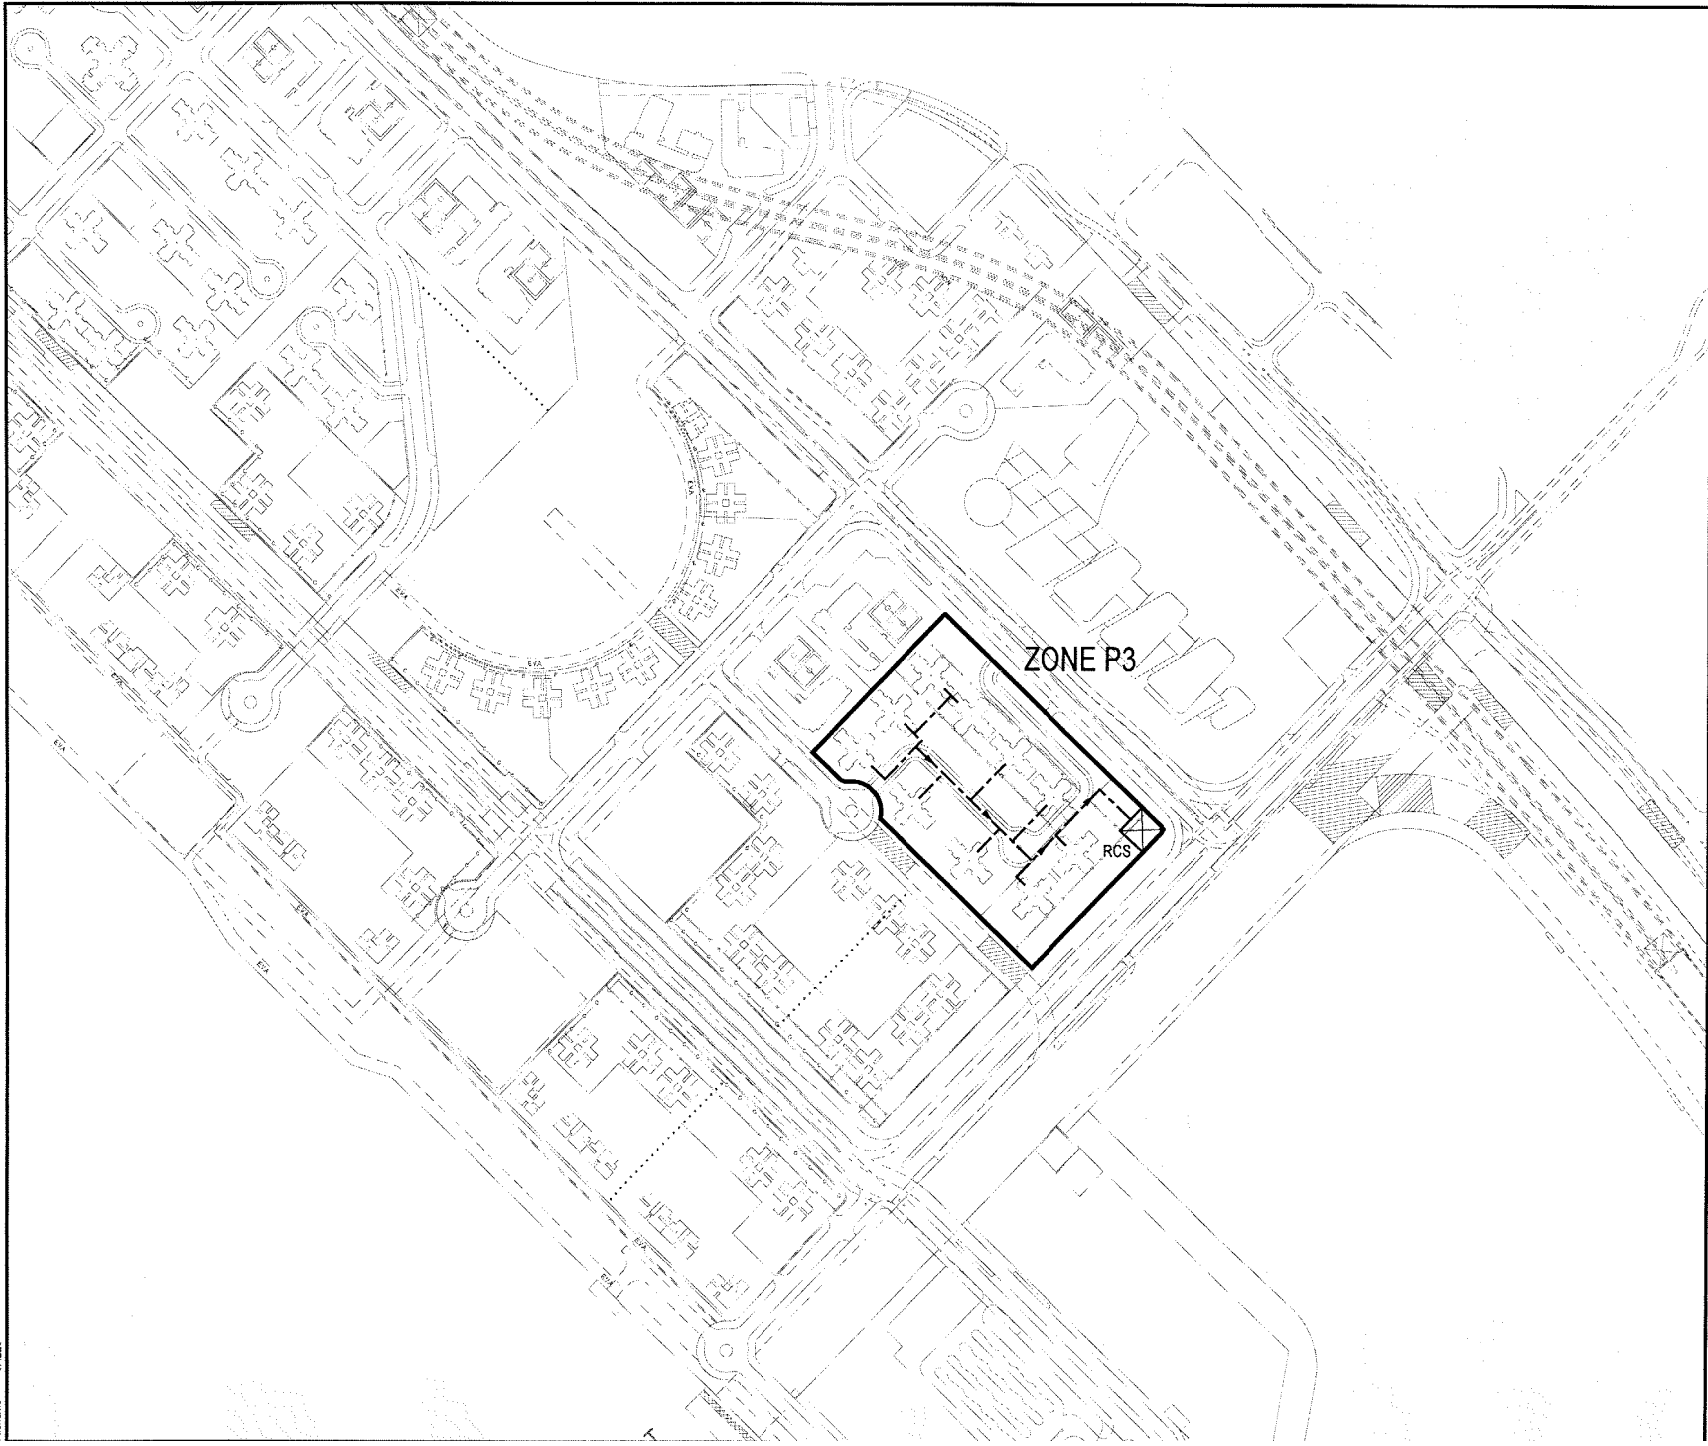

LEGEND:

RCS
 REFUSE COLLECTION STATION

 PROPOSED LOCAL NETWORK
 500 DIA. WASTE TRANSFER PIPE TO RCS

B	MINOR REVISION	PM	0501
A	MINOR REVISION	PM	0401
Rev	Description	By	Date

Consultants
ARUP Ove Arup & Partners Hong Kong Limited
 Murray Horton Limited
 Au Pong-Kit Consultants Limited
 Montgomery Watson Hong Kong Limited
 Winkat Limited
 ACLA Limited
 Environmental Management Limited
 Rocca Design Limited

Project title
**AGREEMENT NO. CE 32/99
 COMPREHENSIVE FEASIBILITY STUDY
 FOR THE REVISED SCHEME OF
 SOUTH EAST KOWLOON DEVELOPMENT**

Drawing title
**AUTOMATED REFUSE
 COLLECTION SYSTEM
 PUBLIC HOUSING DEVELOPMENT
 ZONE P3 DISTRIBUTION NETWORK**


Drawing no.		Rev.	
22936/AR/034		B	
Drawn	Date	Checked	Approved
WMAK	MARCH 01		
Scale	1:4000	Status	PRELIMINARY

COPYRIGHT RESERVED





拓展署
 Territory Development
 Department, Hong Kong
 九龍拓展處
 KOWLOON DEVELOPMENT OFFICE

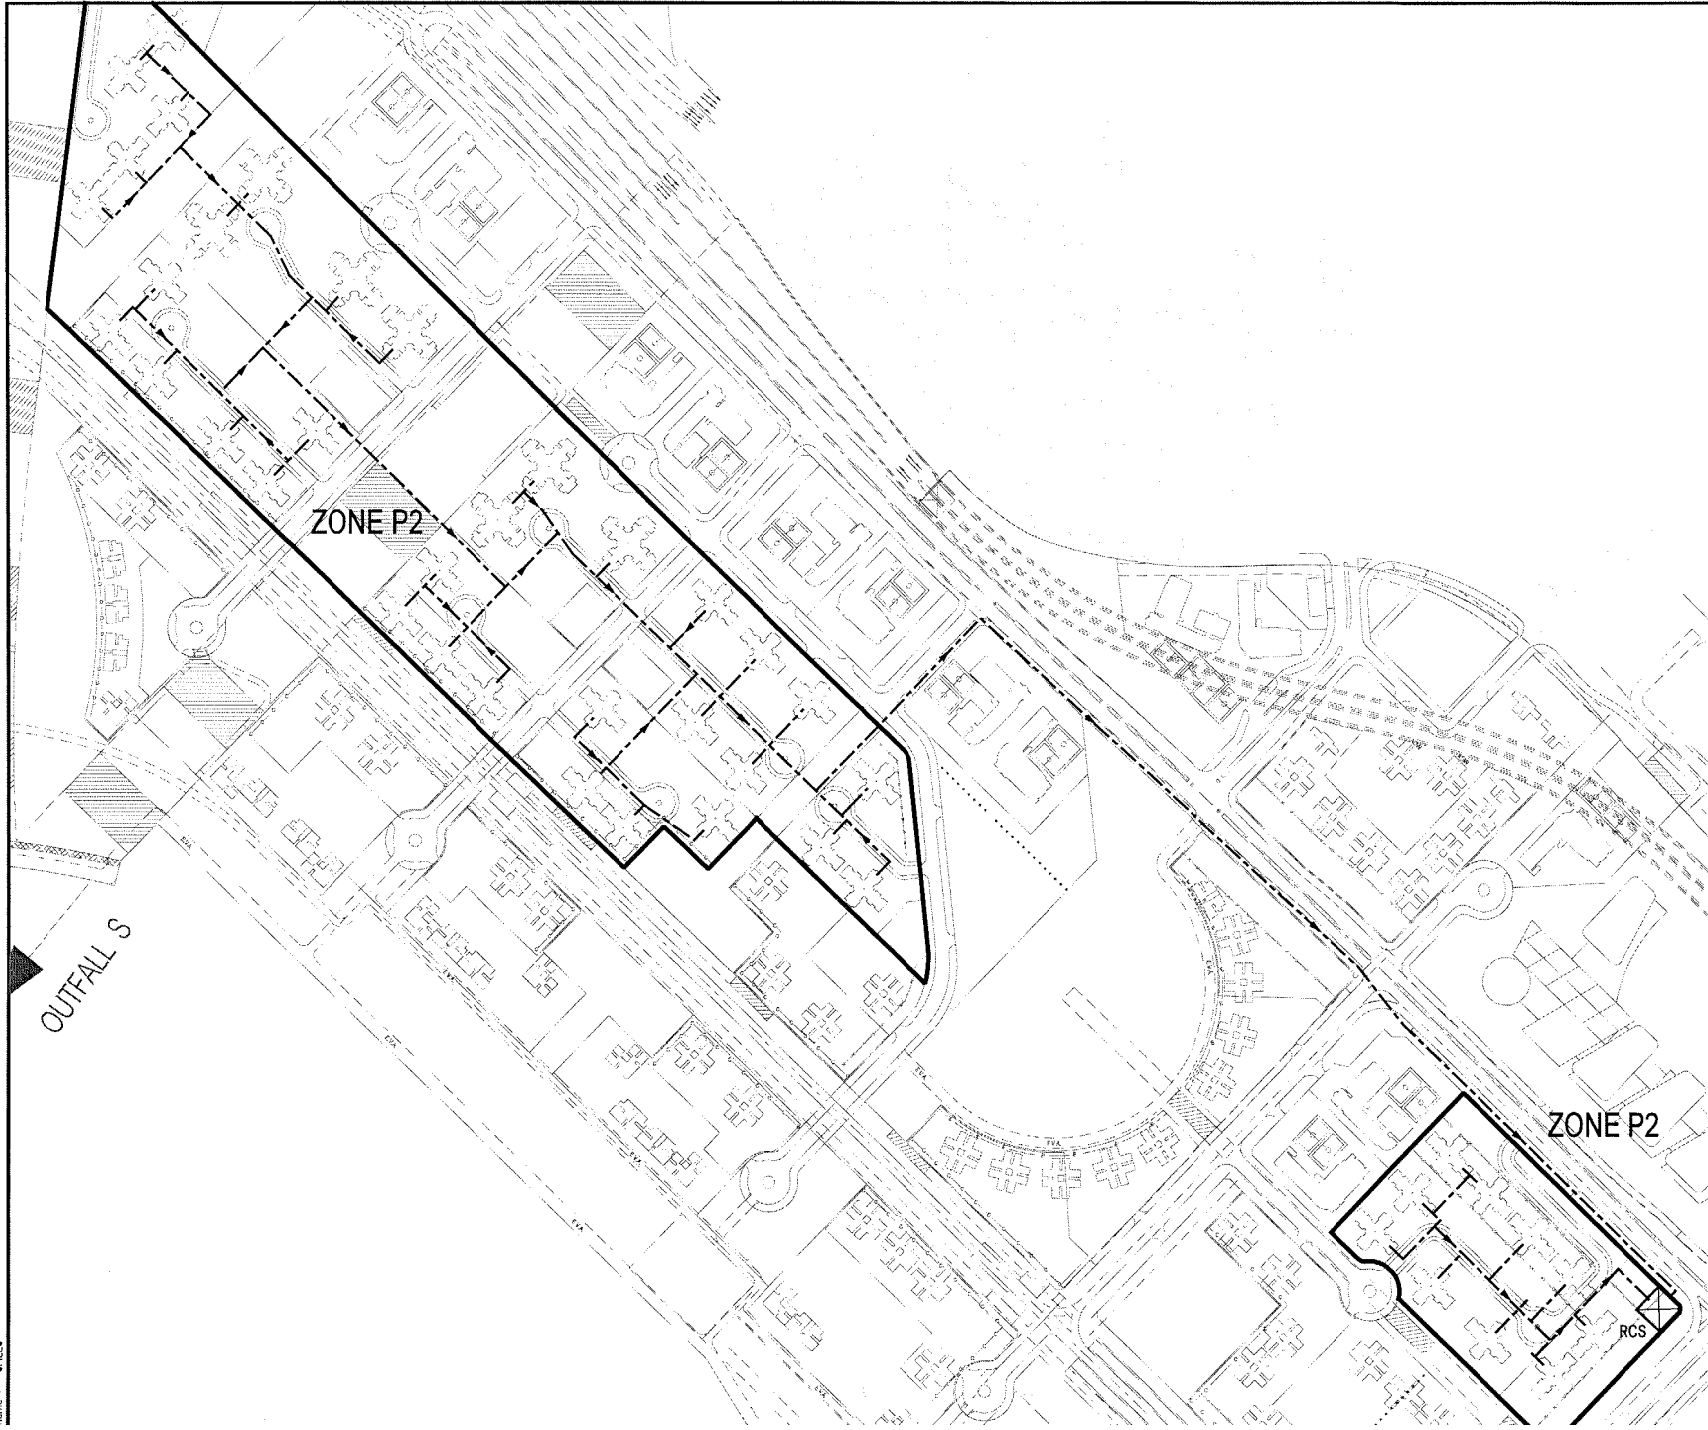Dates by: ANGUS
 Files by: RFLA



LEGEND:

RCS
 REFUSE COLLECTION STATION

 PROPOSED LOCAL NETWORK
 500 DIA. WASTE TRANSFER
 PIPE TO RCS

B	MINOR REVISION	PM	0601
A	MINOR REVISION	PM	0401
Rev	Description	By	Date

Consultants
ARUP Ove Arup & Partners Hong Kong Limited
 Murrey Harrison Limited ACIA Limited
 Au Pooking Consultants Limited Environmental Management Limited
 Montgomery Watson Hong Kong Limited Rozco Design Limited
 W&P Limited

Project title
**AGREEMENT NO. CE 32/99
 COMPREHENSIVE FEASIBILITY STUDY
 FOR THE REVISED SCHEME OF
 SOUTH EAST KOWLOON DEVELOPMENT**


Drawing title
**AUTOMATED REFUSE
 COLLECTION SYSTEM
 PUBLIC HOUSING DEVELOPMENT
 ZONE P2 DISTRIBUTION NETWORK
 (OPTION 2)**



Drawing no.	22936/AR/035			Rev.	B
Drawn	WMMK	Date	MARCH 01	Checked	Approved
Scale	1:4000	Status	PRELIMINARY		


COPYRIGHT RESERVED

 拓展署
 Territory Development
 Department, Hong Kong
 地政總署

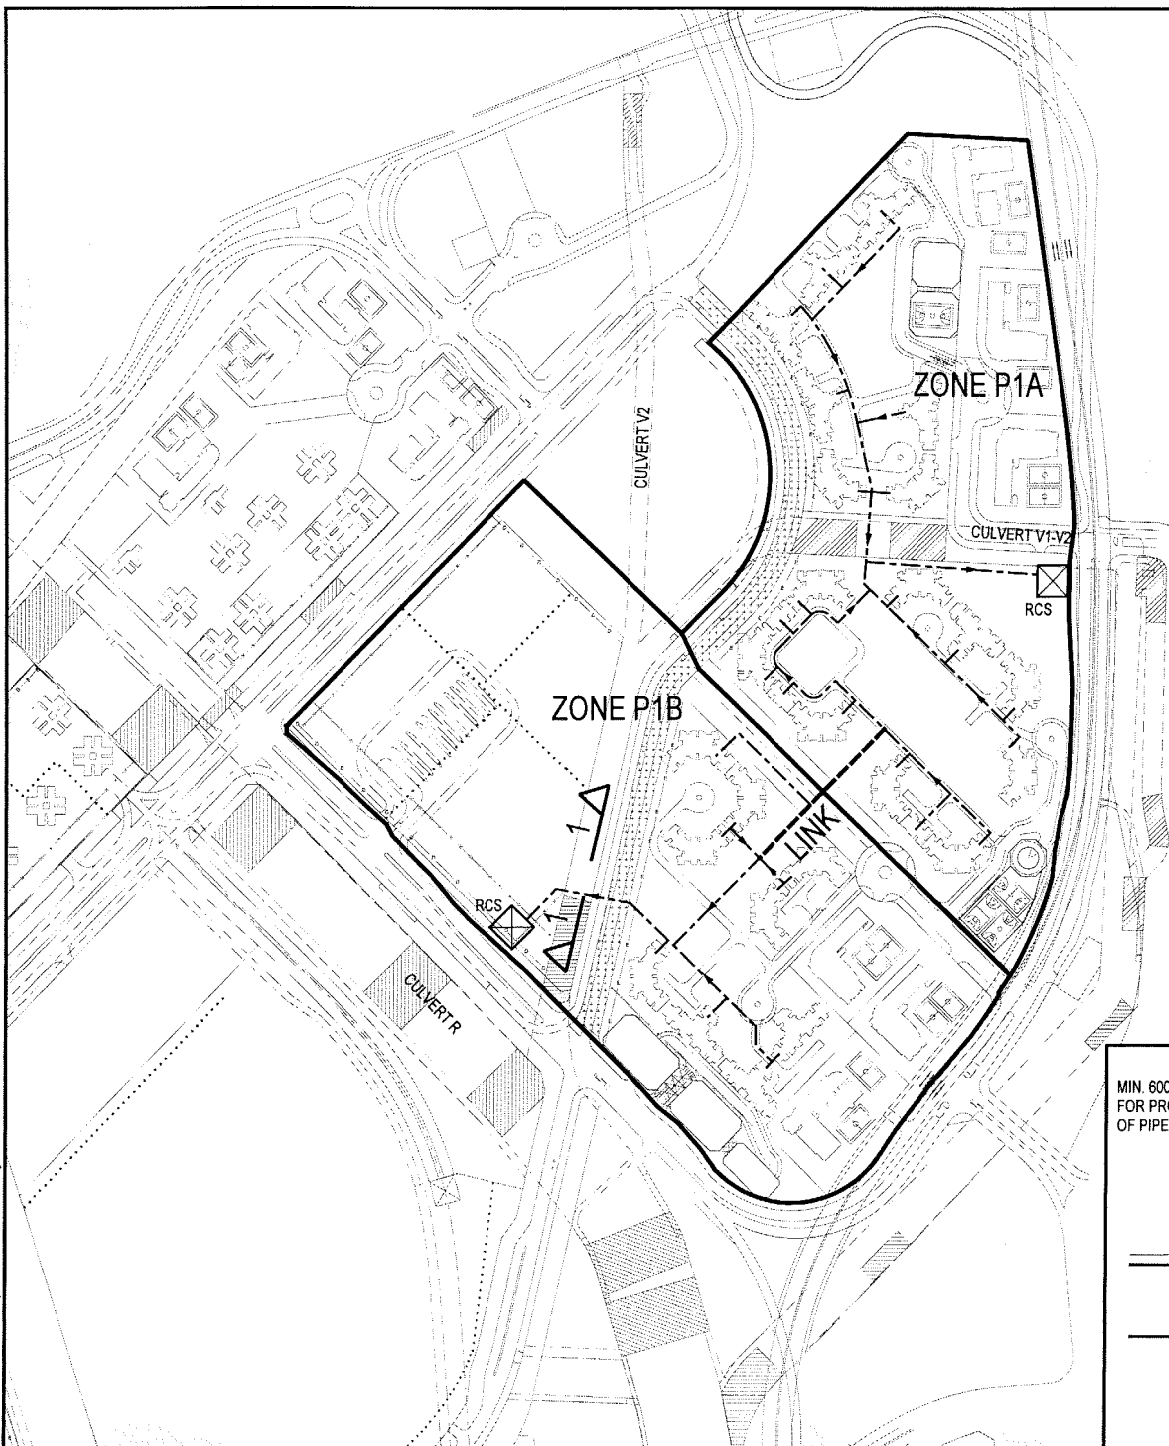Printer by : ESEC CHEUNGJULI 2001
 File Name : P:\2236\Working\Site\refuse\refuse042.dgn



- LEGEND:
-  RCS
REFUSE COLLECTION STATION
 -  PROPOSED LOCAL NETWORK
500 DIA. WASTE TRANSFER
PIPE TO RCS

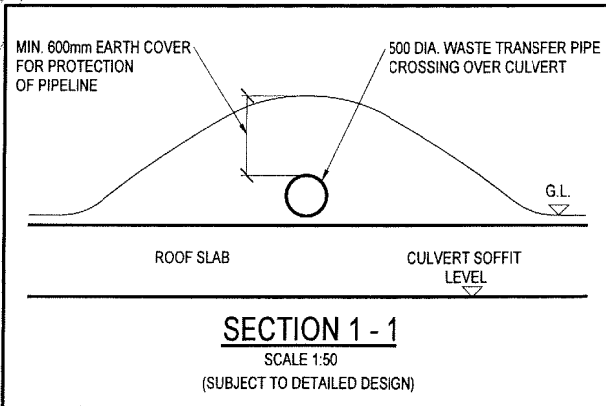

B	MINOR REVISION	PM	0801
A	MINOR REVISION	PM	0401
Rev	Description	By	Date

Consultants
ARUP One Aap & Partners Hong Kong Limited
 Murrey Harman Limited ACIA Limited
 Au Pford Consultants Limited Environmental Management Limited
 Montgomery Watson Hong Kong Limited Rocco Design Limited
 Wetzel Limited


Project title
**AGREEMENT NO. CE 32/99
 COMPREHENSIVE FEASIBILITY STUDY
 FOR THE REVISED SCHEME OF
 SOUTH EAST KOWLOON DEVELOPMENT**

Drawing title
**AUTOMATED REFUSE
 COLLECTION SYSTEM
 PUBLIC HOUSING DEVELOPMENT
 ZONE P1A & P1B DISTRIBUTION NETWORK**


Drawing no.	22936/AR/042		Rev.	B	
Drawn	WMAK	Date	MARCH 01	Checked	Approved
Scale	1:400	Status	PRELIMINARY		


COPYRIGHT RESERVED

 Territory Development
 Department, Hong Kong
 九龍發展處
 KOWLOON DEVELOPMENT OFFICE

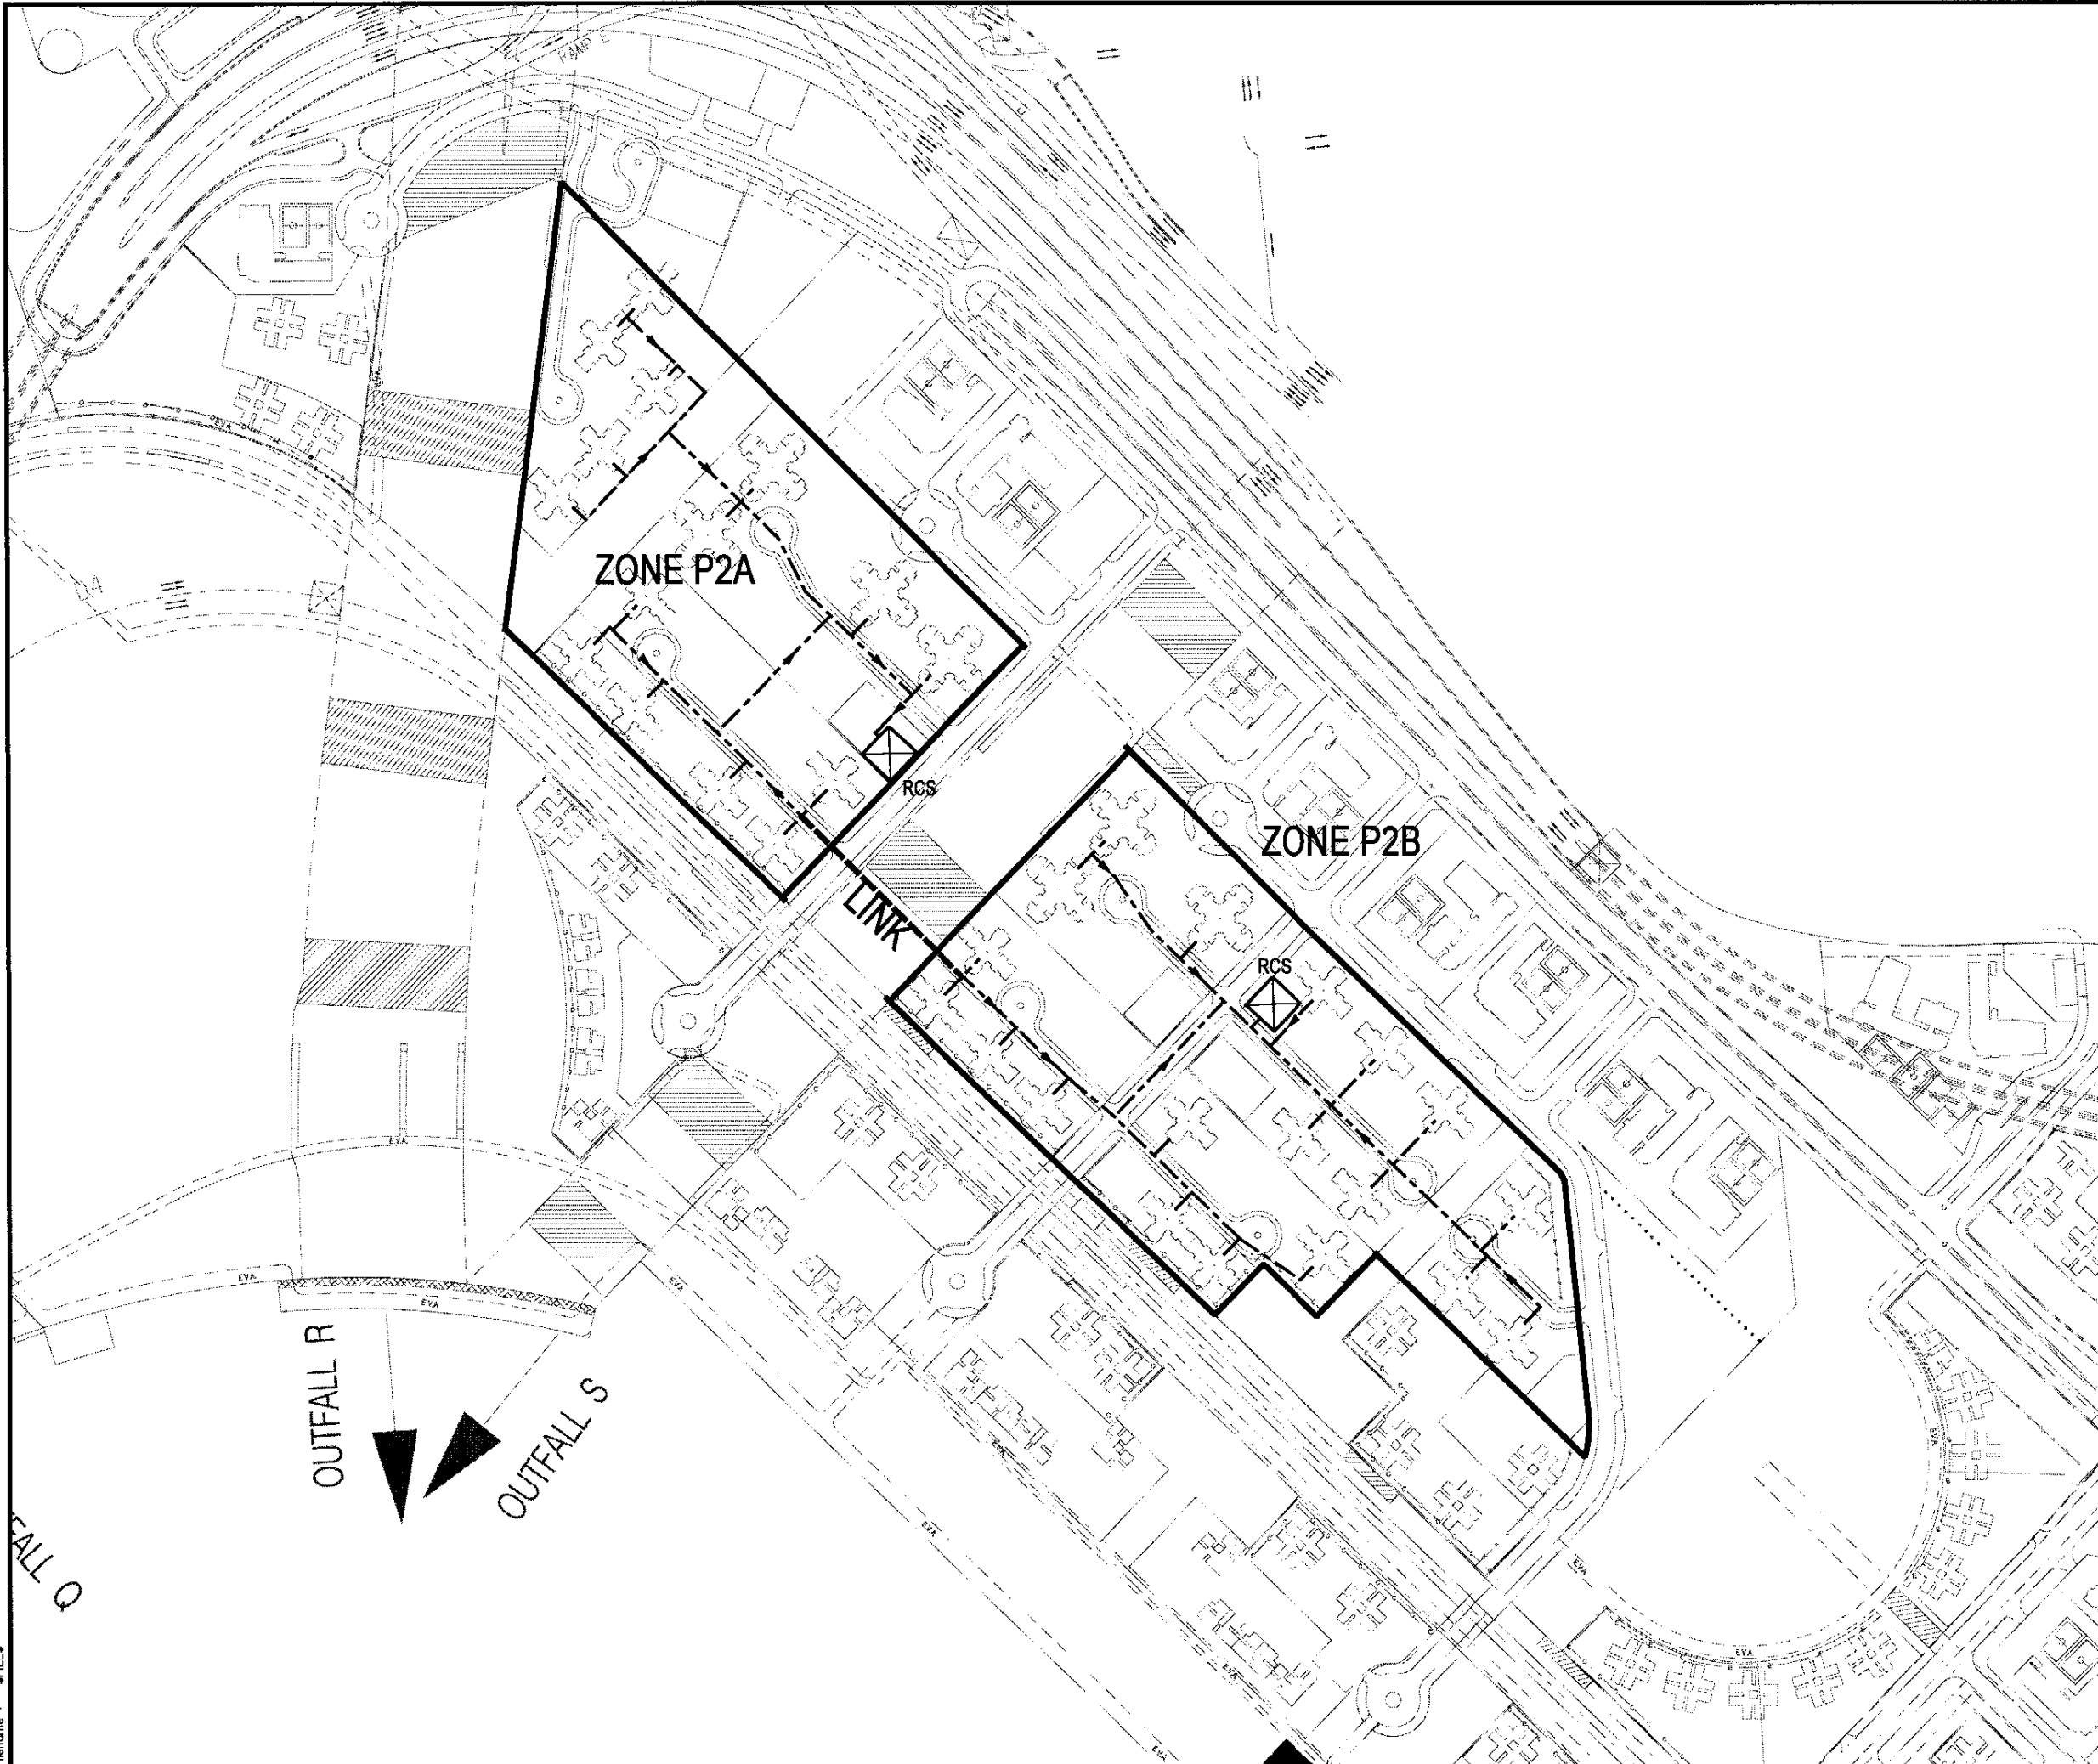

LEGEND:

RCS
 REFUSE COLLECTION STATION

 PROPOSED LOCAL NETWORK
 500 DIA. WASTE TRANSFER PIPE TO RCS

B	MINOR REVISION	PM	09/01
A	MINOR REVISION	PM	04/01
Rev	Description	By	Date
Consultants			
ARUP		Ove Arup & Partners Hong Kong Limited	
Murray Harrison Limited	ACLA Limited		
Au Poonford Consultants Limited	Environmental Management Limited		
Montgomery Watson Hong Kong Limited	Rocco Design Limited		
Widnell Limited			
Project title			
AGREEMENT NO. CE 32/99 COMPREHENSIVE FEASIBILITY STUDY FOR THE REVISED SCHEME OF SOUTH EAST KOWLOON DEVELOPMENT			
Drawing title			
AUTOMATED REFUSE COLLECTION SYSTEM PUBLIC HOUSING DEVELOPMENT ZONE P2A & P2B DISTRIBUTION NETWORK			
Drawing no.	22936/AR/043	Rev.	B
Drawn	Date	Checked	Approved
WMAK	MARCH 01		
Scale	1:4000	Status	PRELIMINARY


COPYRIGHT RESERVED





拓展署
 Territory Development
 Department, Hong Kong
 九龍拓展署
 KOWLOON DEVELOPMENT OFFICE


Printer by : \$USERS\$
 \$DATES\$
 Filename : \$FILES\$


LEGEND:


RCS
 REFUSE COLLECTION STATION

  PROPOSED LOCAL NETWORK
400 DIA. WASTE TRANSFER
PIPE TO RCS (TO SUIT
CURRENT BUILDING LAYOUT)

 

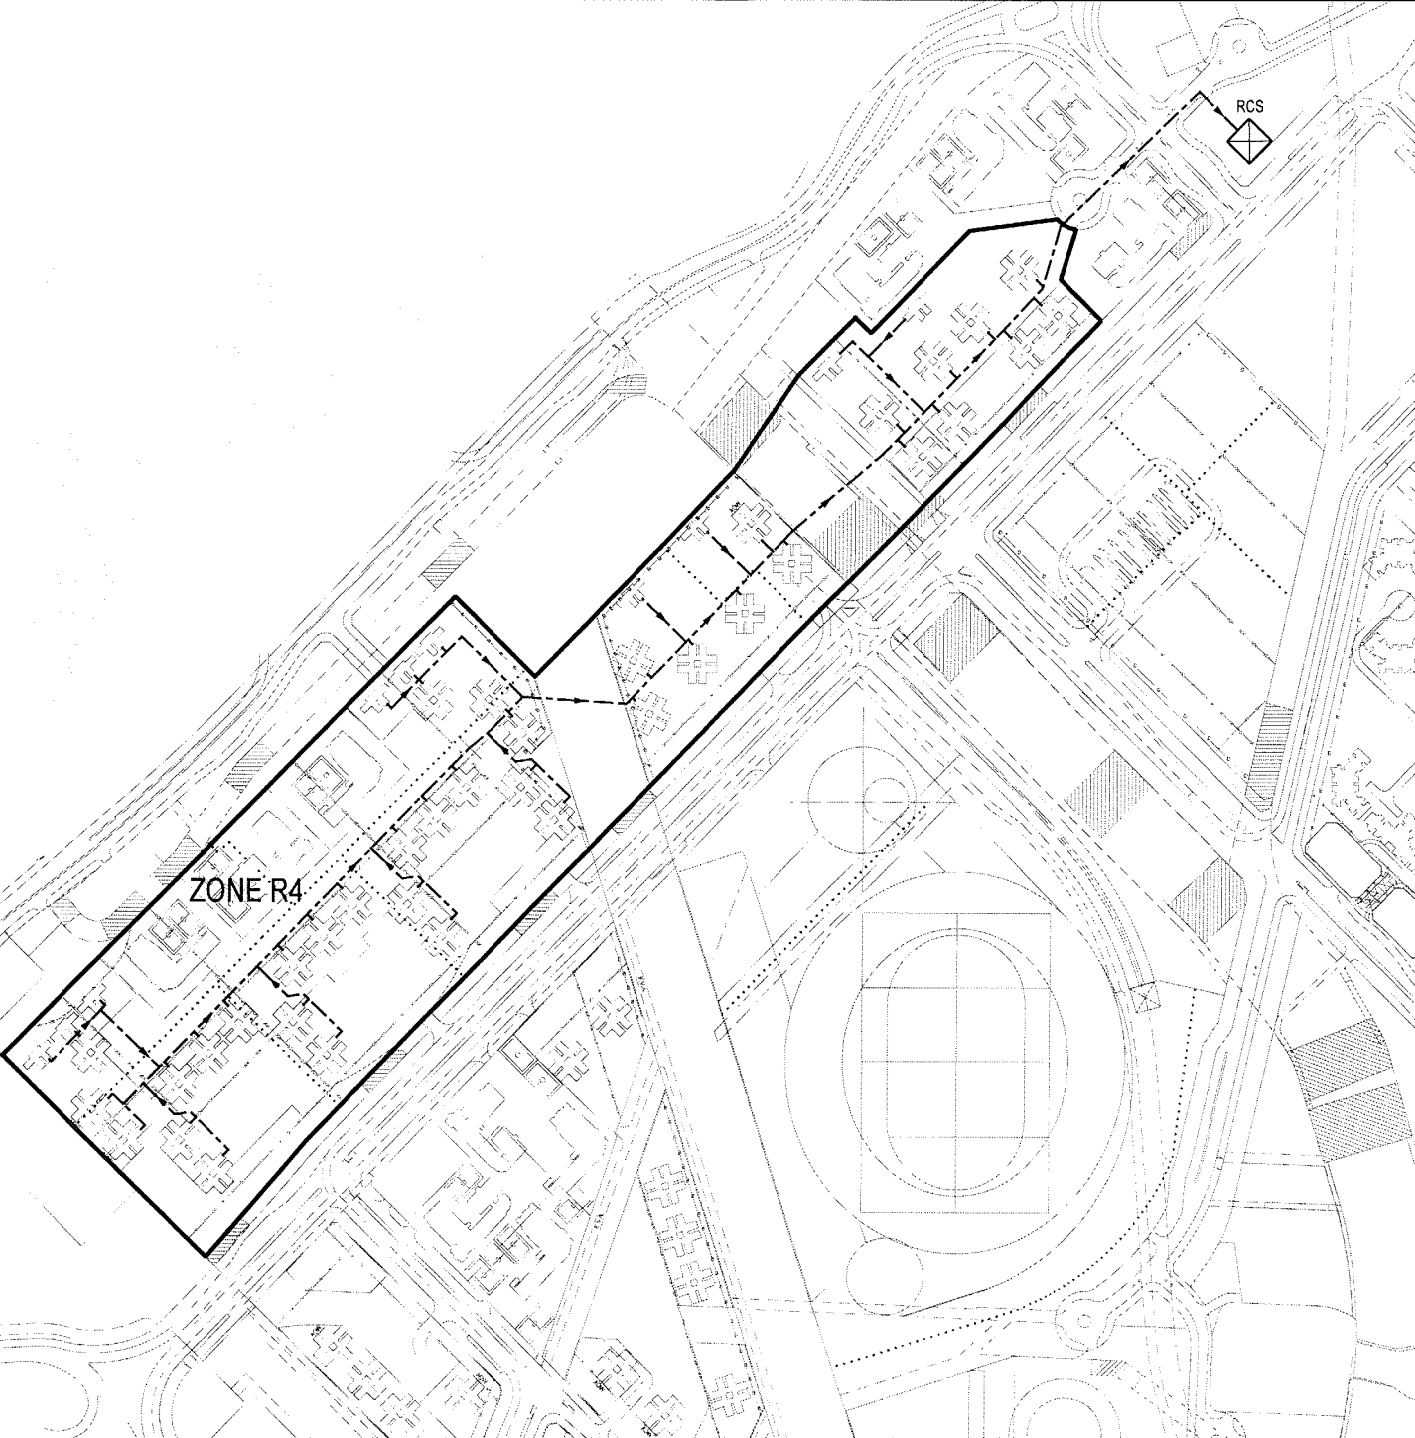
 PROPOSED 400 DIA. WASTE
TRANSFER PIPE TO RCS

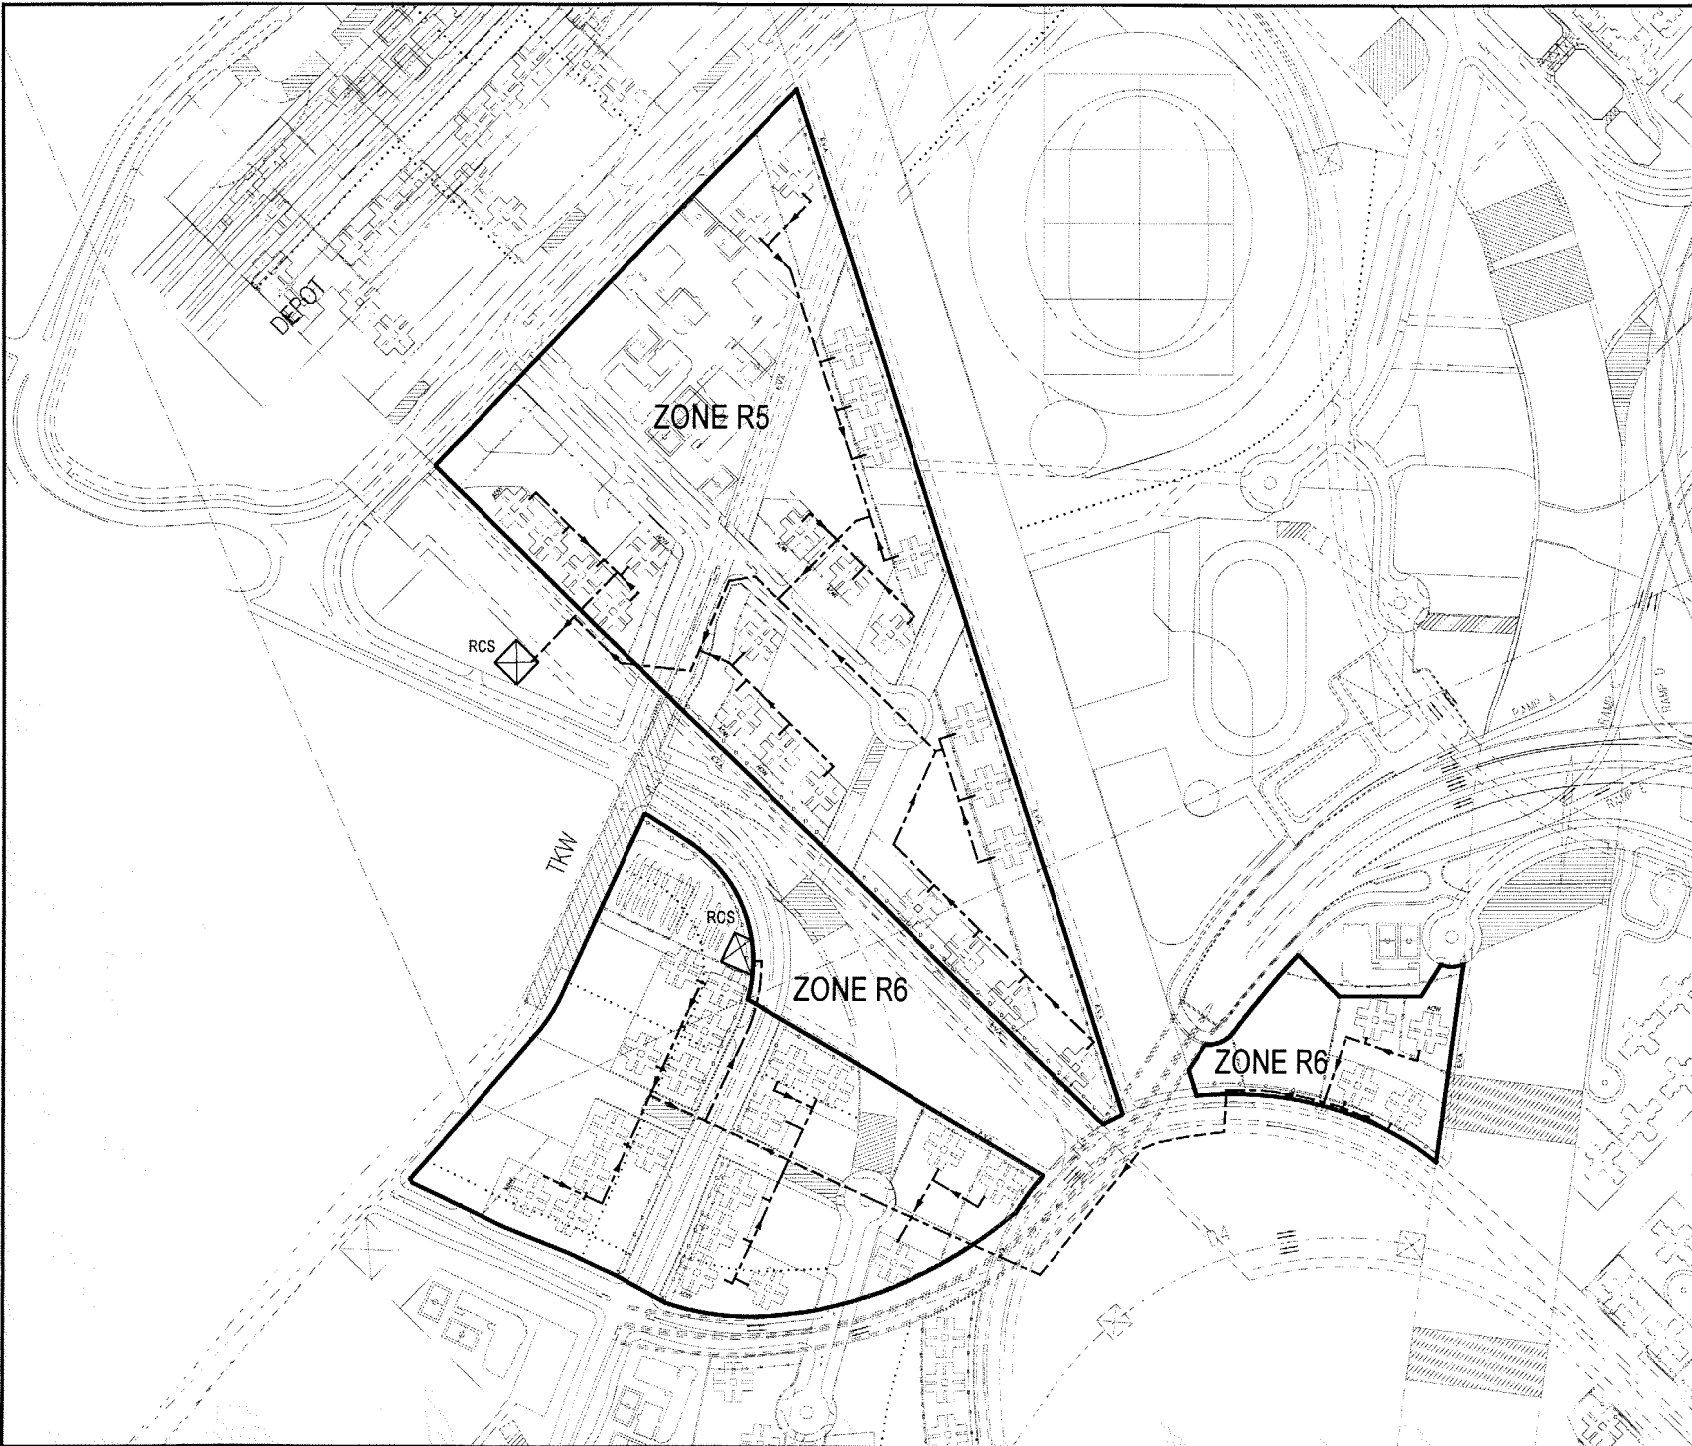

Rev	Description	By	Date
Consultants			
ARUP One Arup & Partners Hong Kong Limited			
Murray Harrison Limited	ADIA Limited		
Au Pfordt Consultants Limited	Environmental Management Limited		
Montgomery Watson Hong Kong Limited	Rocco Design Limited		
Worleil Limited			
Project Title			
AGREEMENT NO. CE 32/99 COMPREHENSIVE FEASIBILITY STUDY FOR THE REVISED SCHEME OF SOUTH EAST KOWLOON DEVELOPMENT			
Drawing Title			
AUTOMATED REFUSE COLLECTION SYSTEM PRIVATE DEVELOPMENT ZONE R4 DISTRIBUTION NETWORK			
Drawing no.		Rev.	
22936/ARJ051		-	
Drawn	Date	Checked	Approved
WMAK	APRIL 01	Sichua	
Scale	1:4000	PRELIMINARY	
COPYRIGHT RESERVED			
 拓展署 Territory Development Department, Hong Kong 九龍拓展署 KOWLOON DEVELOPMENT OFFICE			



LEGEND:

- RCS
 REFUSE COLLECTION STATION
-  PROPOSED LOCAL NETWORK
 400 DIA. WASTE TRANSFER PIPE TO RCS (TO SUIT CURRENT BUILDING LAYOUT)
-  PROPOSED 400 DIA. WASTE TRANSFER PIPE TO RCS

Rev	Description	By	Date

Consultants
ARUP One Arup & Partners Hong Kong Limited
 MWH Services Limited ACLA Limited
 Au Pictorial Consultants Limited Environmental Management Limited
 Montgomery Watson Hong Kong Limited Rocco Design Limited
 Wetzel Limited

Project title
**AGREEMENT NO. CE 32/99
 COMPREHENSIVE FEASIBILITY STUDY
 FOR THE REVISED SCHEME OF
 SOUTH EAST KOWLOON DEVELOPMENT**


Drawing title
**AUTOMATED REFUSE
 COLLECTION SYSTEM
 PRIVATE DEVELOPMENT
 ZONE R5 & R6 DISTRIBUTION NETWORK**

Drawing no. 22936/AR052		Rev. -	
Drawn WMAK	Date APRIL 01	Checked	Approved
Scale 1:4000	Status PRELIMINARY		

COPYRIGHT RESERVED


 拓展署
 Territory Development
 Department, Hong Kong
 九龍拓展處
 KOWLOON DEVELOPMENT OFFICE

Printer by: FEBC CHEUNG, S.K., 0001
 Filename: J:\22936\working\sub\plan\area\sektor\053.dgn

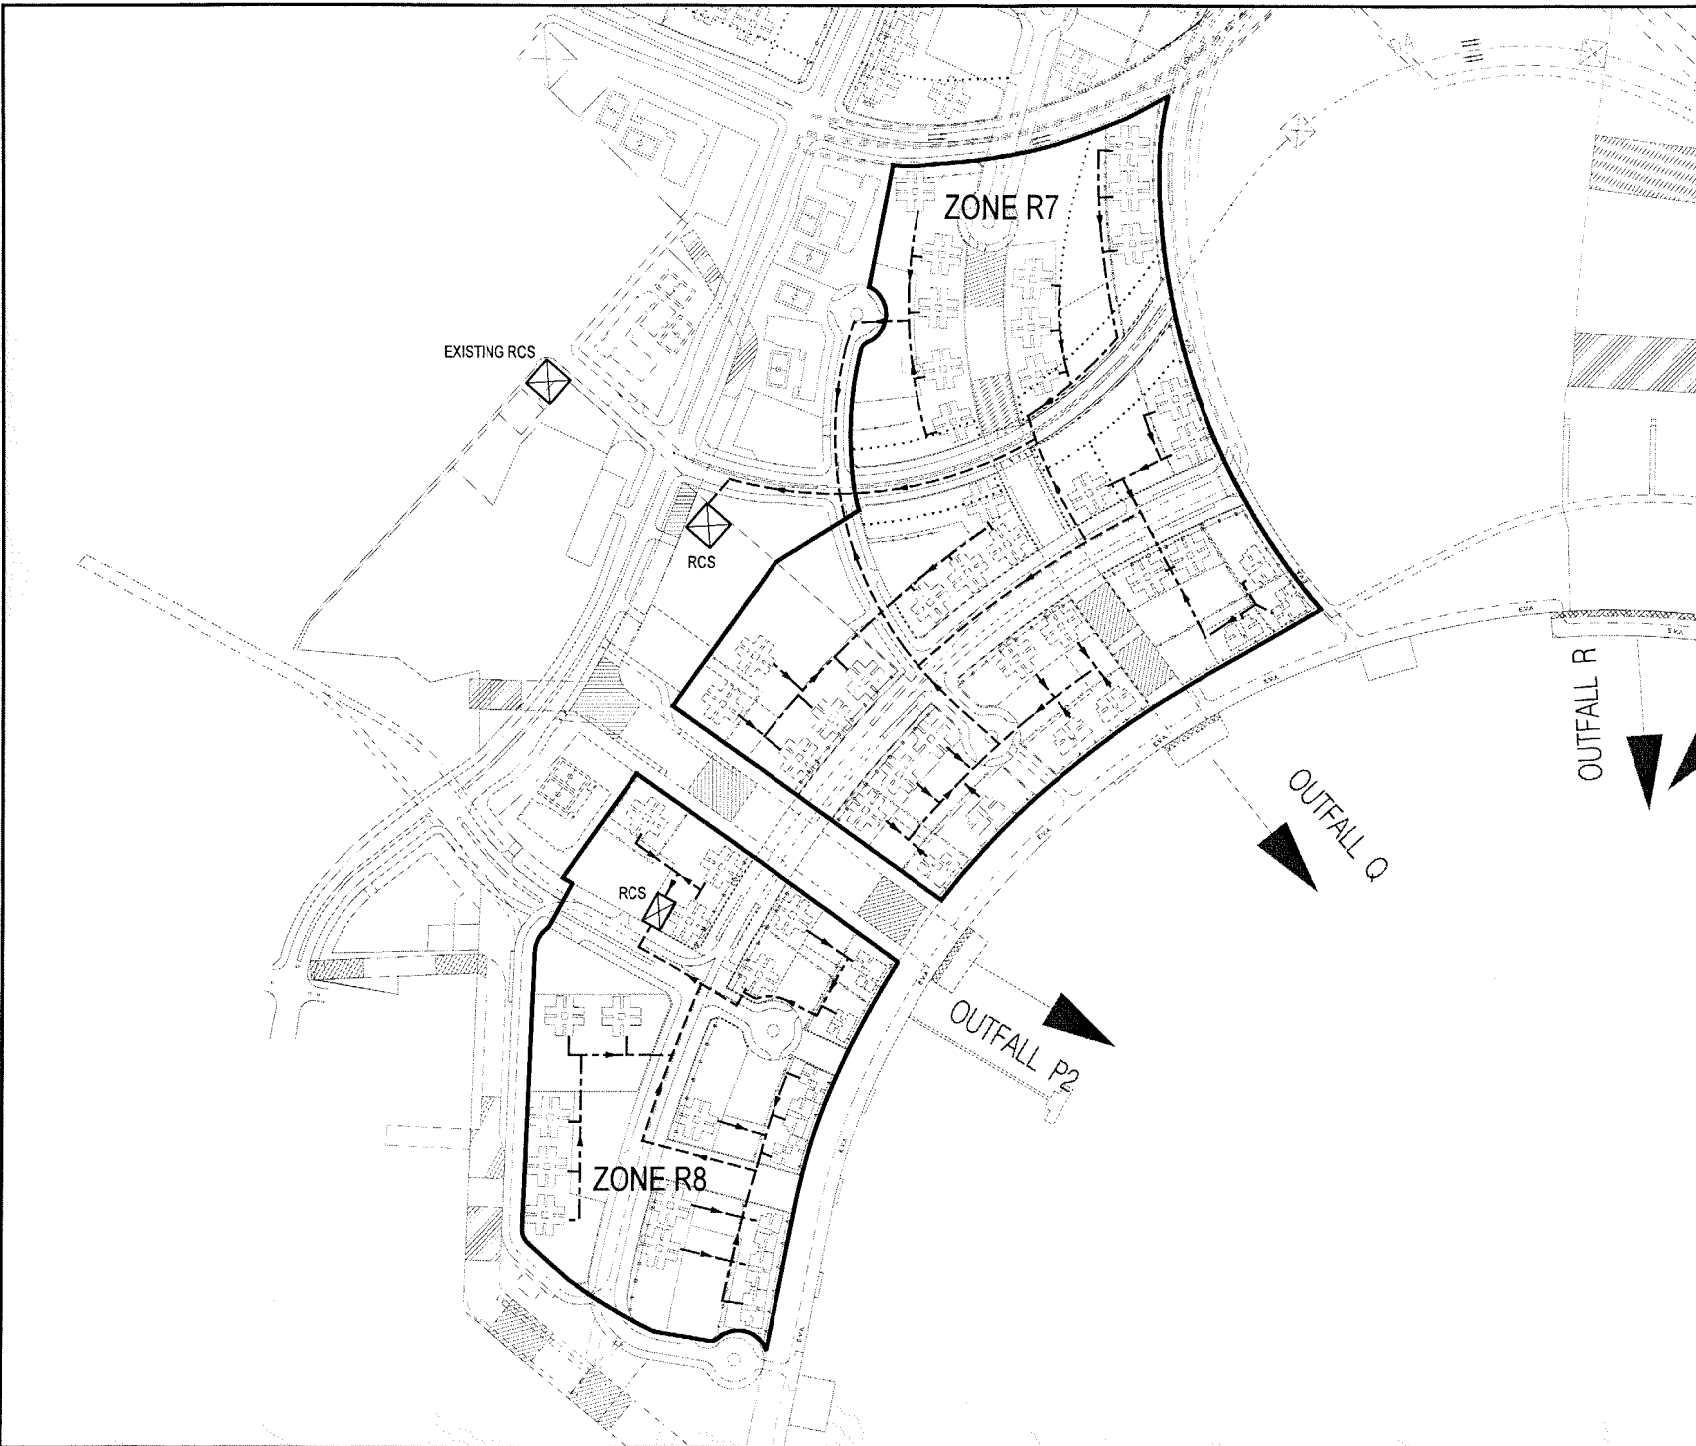




- LEGEND:**
- RCS**
 REFUSE COLLECTION STATION
 - PROPOSED LOCAL NETWORK
 400 DIA. WASTE TRANSFER
 PIPE TO RCS (TO SUIT
 CURRENT BUILDING LAYOUT)
 - PROPOSED 400 DIA. WASTE
 TRANSFER PIPE TO RCS

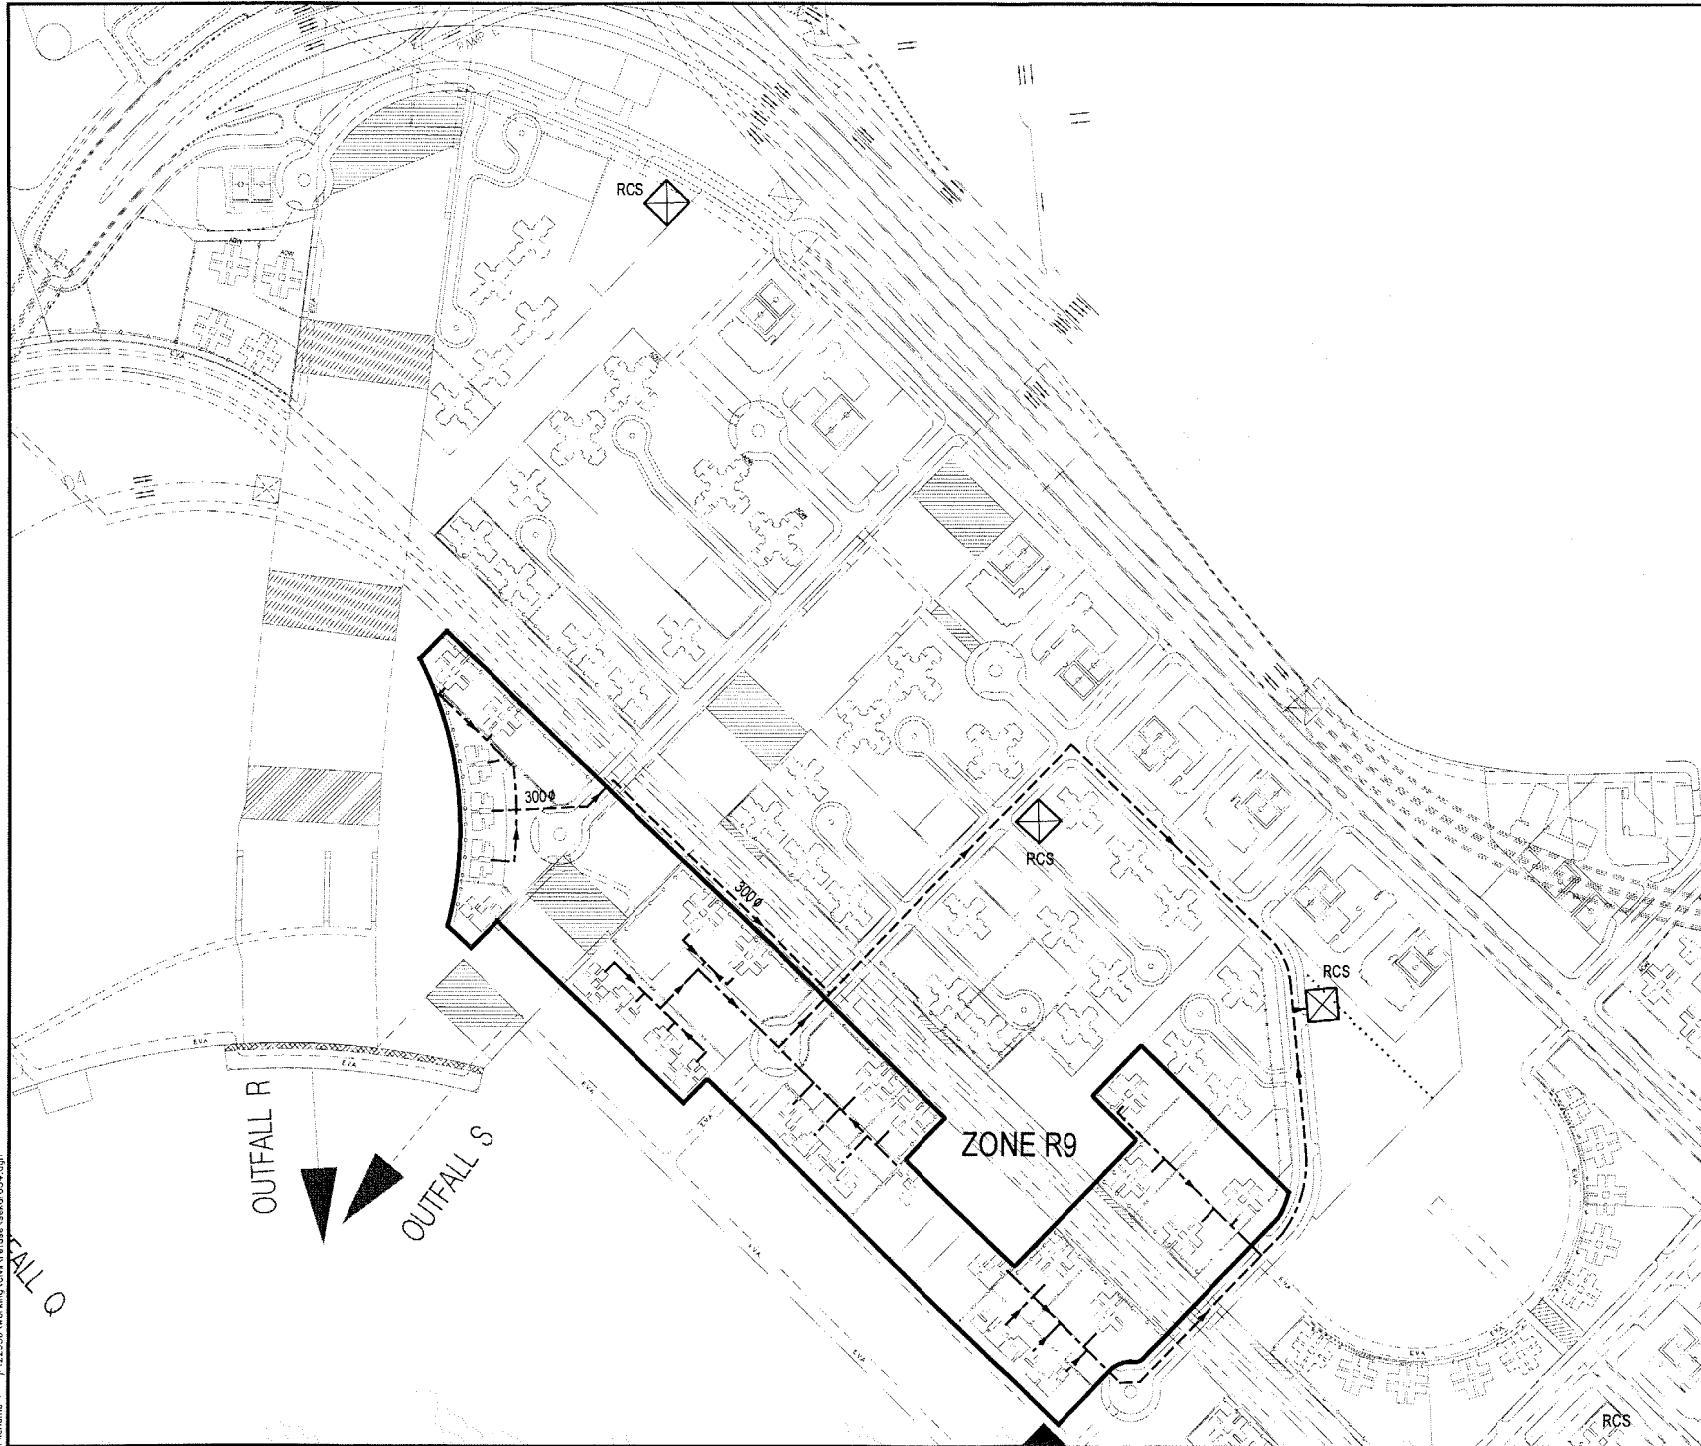
Rev	Description	By	Date
Consultants ARUP One Arup & Partners Hong Kong Limited Murray Harrison Limited ACIA Limited Au Poonford Consultants Limited Environmental Management Limited Montgomery Mahson Hong Kong Limited Pocco Design Limited WWHall Limited			
Project title AGREEMENT NO. CE 32/99 COMPREHENSIVE FEASIBILITY STUDY FOR THE REVISED SCHEME OF SOUTH EAST KOWLOON DEVELOPMENT			
Drawing title AUTOMATED REFUSE COLLECTION SYSTEM PRIVATE DEVELOPMENT ZONE R7 & R8 DISTRIBUTION NETWORK			
Drawing no. 22936/AR/053		Rev. -	
Drawn	Date	Checked	Approved
W.M.A.K.	APRIL 01		
Scale	1:4000	Status	PRELIMINARY
COPYRIGHT RESERVED			
拓展署 Territory Development Department, Hong Kong 拓展署 九龍新發展 KOWLOON DEVELOPMENT OFFICE			







LEGEND:

- RCS  REFUSE COLLECTION STATION
-  PROPOSED LOCAL NETWORK
400 DIA. WASTE TRANSFER PIPE TO RCS (TO SUIT CURRENT BUILDING LAYOUT)
-  PROPOSED 400 DIA. WASTE TRANSFER PIPE TO RCS (MAINTENANCE BY UTILITY OPERATOR)

NOTE:
FOR PIPE CROSSING OVER CULVERT S,
300 DIA. WASTE PIPE IS ADOPTED TO
PROVIDE MIN. 450mm EARTH COVER
FOR CULVERT. THIS IS SUBJECT
TO DETAILED DESIGN

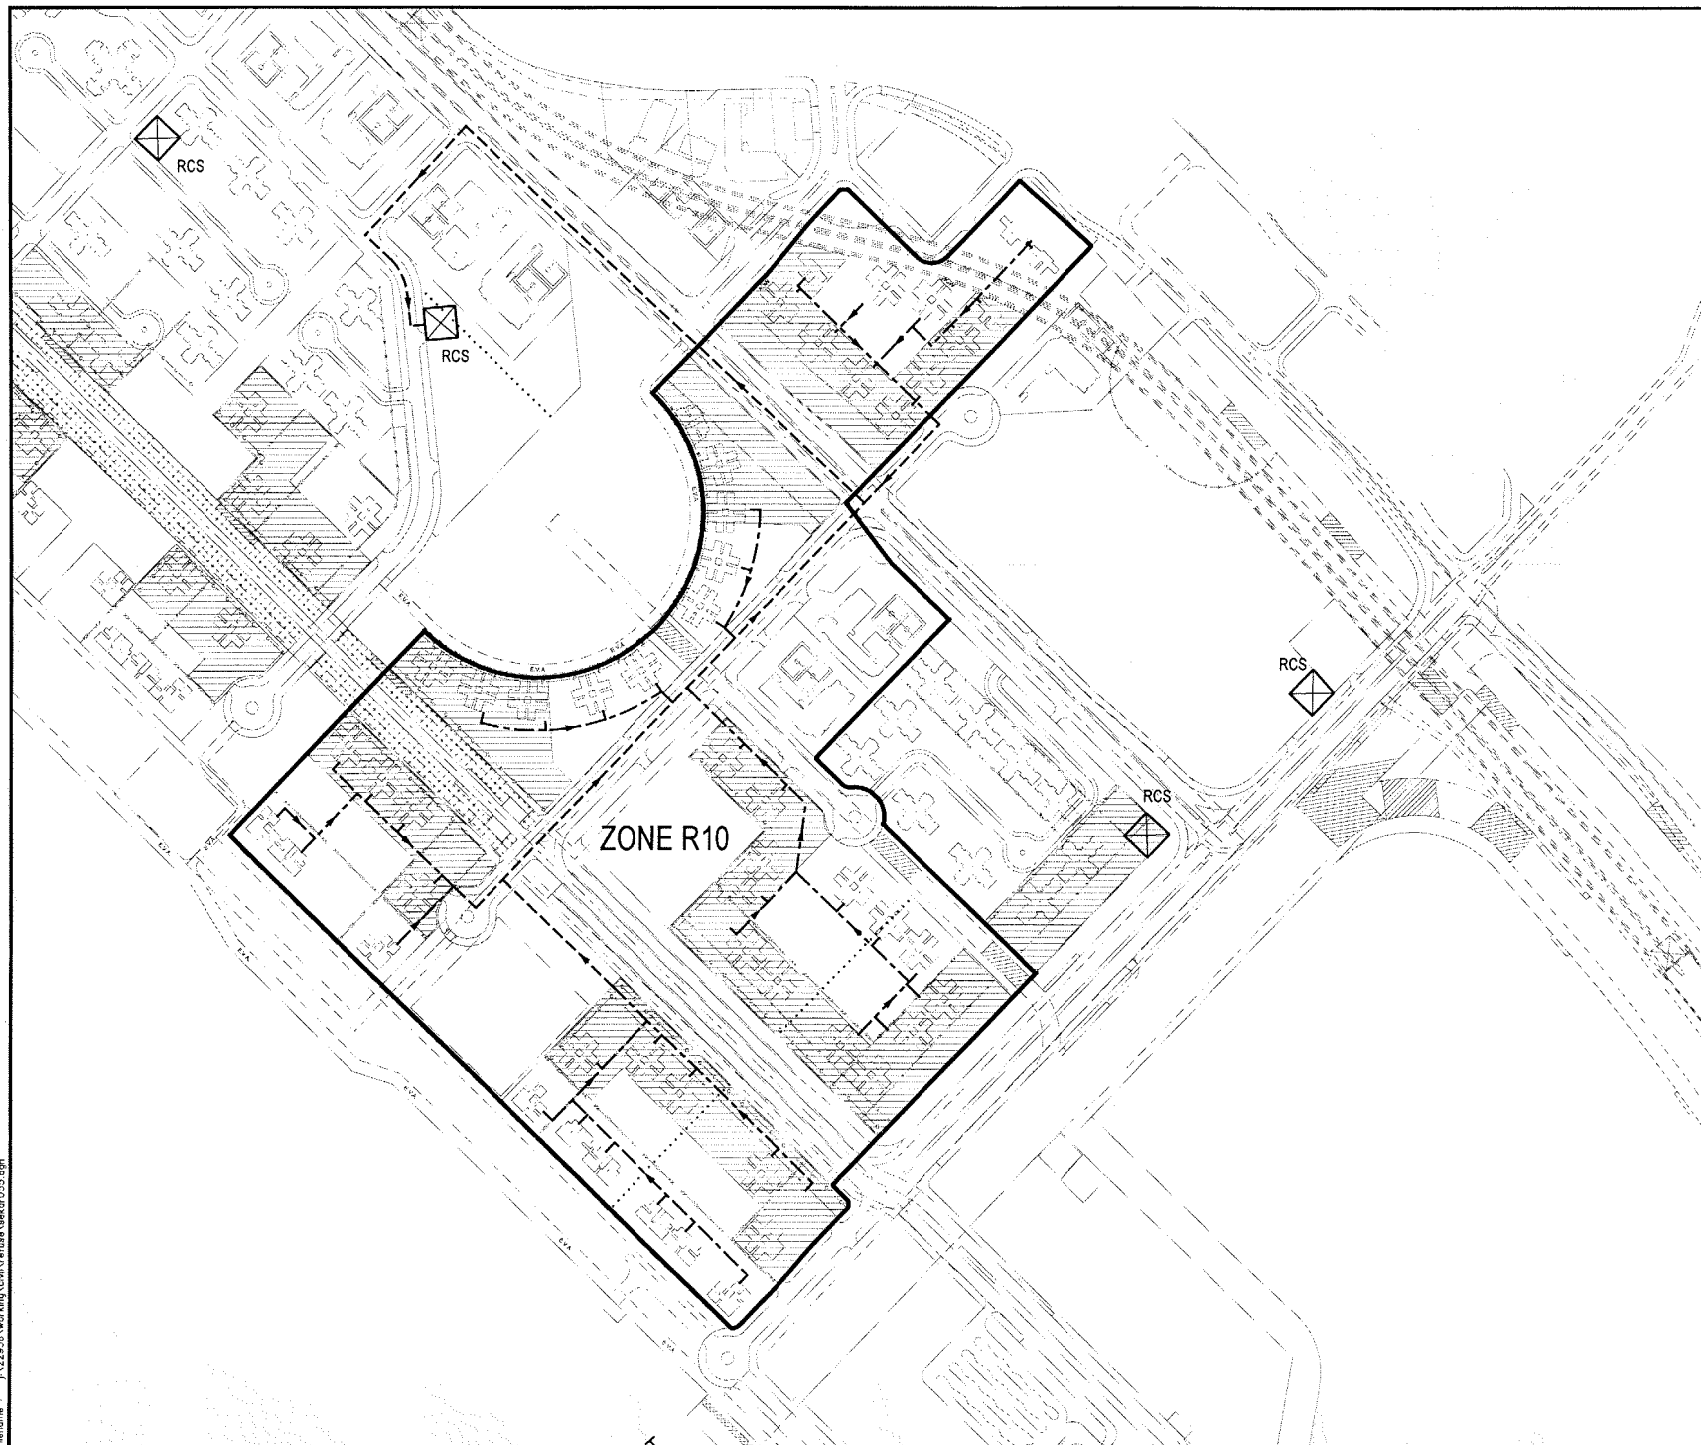Rev	Description	By	Date
Consultants			
ARUP One Aup & Partners Hong Kong Limited			
Murray Harrison Limited	ACIA Limited		
Au Pfordor Consultants Limited	Environmental Management Limited		
Montgomery Watson Hong Kong Limited	Rocco Design Limited		
Worrell Limited			
Project title			
AGREEMENT NO. CE 32/99 COMPREHENSIVE FEASIBILITY STUDY FOR THE REVISED SCHEME OF SOUTH EAST KOWLOON DEVELOPMENT			
Drawing title			
AUTOMATED REFUSE COLLECTION SYSTEM PRIVATE DEVELOPMENT ZONE R9 DISTRIBUTION NETWORK			
Drawing no. 22936/AR/054		Rev. -	
Drawn: W.M.K.	Date: APRIL 01	Checked:	Approved:
Scale: 1:4000	Status: PRELIMINARY		
COPYRIGHT RESERVED			
 拓展署 Territory Development Department, Hong Kong 九龍拓展署 KOWLOON DEVELOPMENT OFFICE			



- LEGEND:**
-  **RCS**
REFUSE COLLECTION STATION
 -  **PROPOSED LOCAL NETWORK**
400 DIA. WASTE TRANSFER PIPE TO RCS (TO SUIT CURRENT BUILDING LAYOUT)
 -  **PROPOSED 400 DIA. WASTE TRANSFER PIPE TO RCS**

Rev	Description	By	Date
Consultants			
ARUP		Ove Arup & Partners Hong Kong Limited	
Murray Harmon Limited	ACIA Limited		
Au Pacific Consultants Limited	Environmental Management Limited		
Montgomery Watson Hong Kong Limited	Rozco Design Limited		
Wetzel Limited			
Project title			
AGREEMENT NO. CE 32/99 COMPREHENSIVE FEASIBILITY STUDY FOR THE REVISED SCHEME OF SOUTH EAST KOWLOON DEVELOPMENT			
Drawing title			
AUTOMATED REFUSE COLLECTION SYSTEM PREIVATE DEVELOPMENT ZONE R10 DISTRIBUTION NETWORK			
Drawing no. 22936/AR/055		Rev. -	
Drawn: WMAK	Date: APRIL 01	Checked:	Approved:
Scale: 1:4000	Status: PRELIMINARY		

COPYRIGHT RESERVED



拓展署
 Territory Development
 Department, Hong Kong
九龍拓展處
 KOWLOON DEVELOPMENT OFFICE