

Photographs and Layout Plan for Maintenance Depot



Photo 103 Maintenance Depot : Storage Tank for Petroleum Products (17 Mar 99)




Photo 104 Maintenance Depot : Storage Tank for Petroleum Products (17 Mar 99)



Photo 105 Maintenance Depot : Metal Parts Piled Up Beside the Entrance (17 Mar 99)



Photo 106 Maintenance Depot : Piled Up Metal Parts Outside Site Office (17 Mar 99)

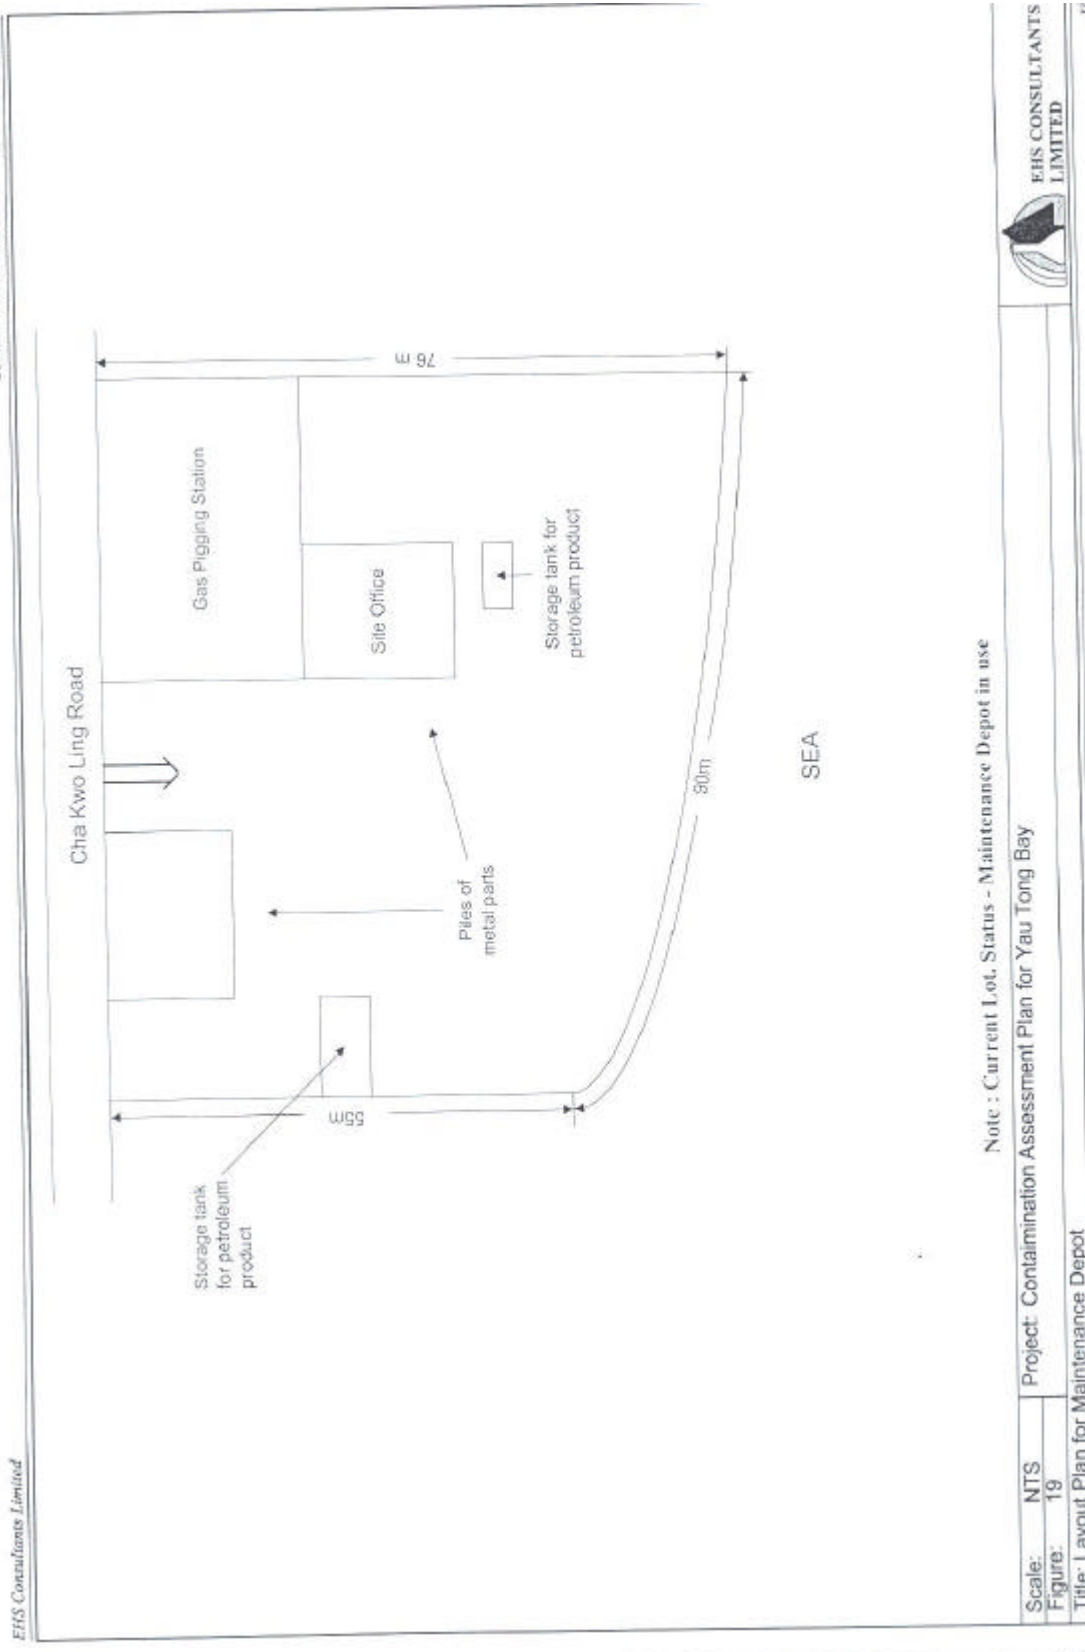

Note : Current Lot Status - Maintenance Depot in use

Scale:	NTS	Project: Contamination Assessment Plan for Yau Tong Bay
Figure:	19	
Title: Layout Plan for Maintenance Depot		 EHS CONSULTANTS LIMITED