

Photographs and Layout Plan for YTML Lot No. 12



Photo 13 YTML 12 : Truck repair works in operation (24 Dec 98)




Photo 14 YTML 12 : Truck repair works in operation (24 Dec 98)




Photo 15 **YTML 12 : Two operating generators on site (24 Dec 98)**



Photo 16 **YTML 12 : Motor repair bay at the site (26 Jan 99)**

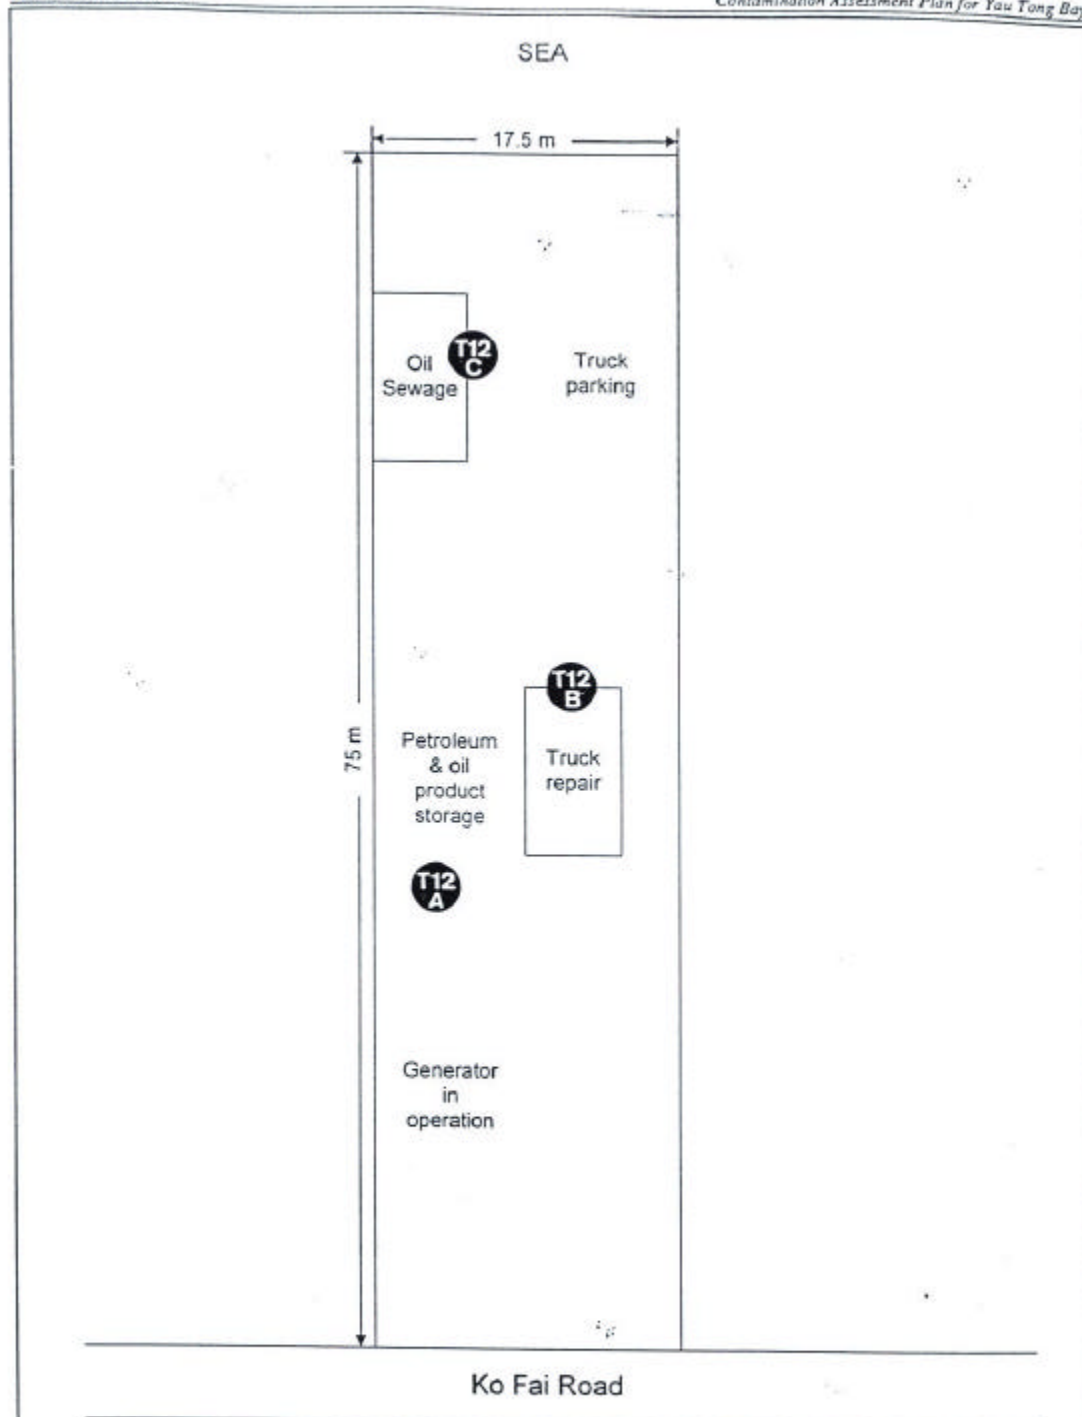

Note : Current Lot. Status - Truck Repair in Operation

Title: Layout Plan for YTML Lot No. 12	Figure: 3	Scale: NTS
Project: Contamination Assessment Plan for Yau Tong Bay		 EHS CONSULTANTS LIMITED