

**Photographs and Layout Plan for YTML Lot No. 15**




**Photo 17** YTML 15 : Vacated machinery repair workshop (5Dec 98)




**Photo 18** YTML 15 : Vacated machinery repair workshop (5 Dec 98)



**Photo 19**      **YTML 15 : Vacated machinery repair workshop (5 Dec 98)**

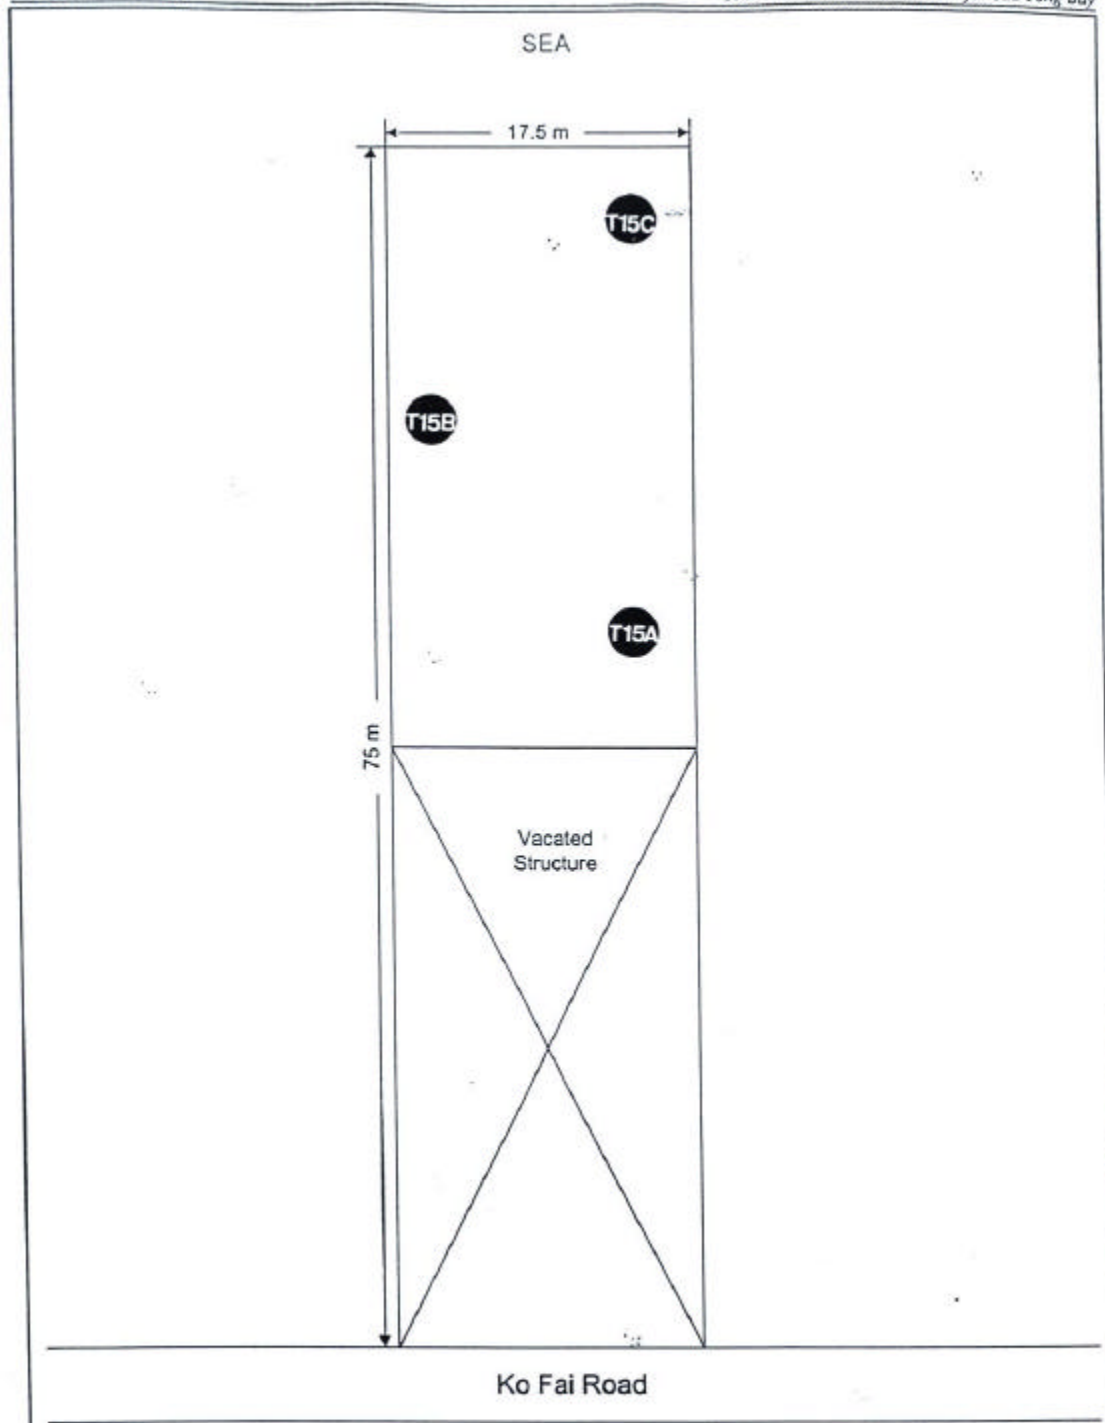

**Note : Current Lot. Status - Vacated Lot. and structure**

Title: Layout Plan for YTML Lot No. 15	Figure: 4	Scale: NTS
Project: Contamination Assessment Plan for Yau Tong Bay	 EHS CONSULTANTS LIMITED	