

Photographs and Layout Plan for YTML Lot No. 6-11



Photo 5 YTML 6-11 : Ship repair workshop in operation (5 Dec 98)



Photo 6 YTML 6-11 : Ship repair workshop in operation (5 Dec 98)



Photo 7 **YTML 6-11 : Operating jetty at the west side of the ship repair workshop (5 Dec 98)**



Photo 8 **YTML 6-11 : Jetty at the east side of the ship repair workshop, not in use anymore (24 Dec 98)**



Photo 9 **YTML 6-11 : Ship repair workshop in operation (5 Dec 98)**




Photo 10 **YTML 6-11 : Ship repair workshop in operation (24 Dec 98)**



Photo 11 YTML 6-11 : Ship repair workshop in operation (24 Dec 98)



Photo 12 YTML 6-11 : Approximate location of the underground fuel storage (24 Dec 98)

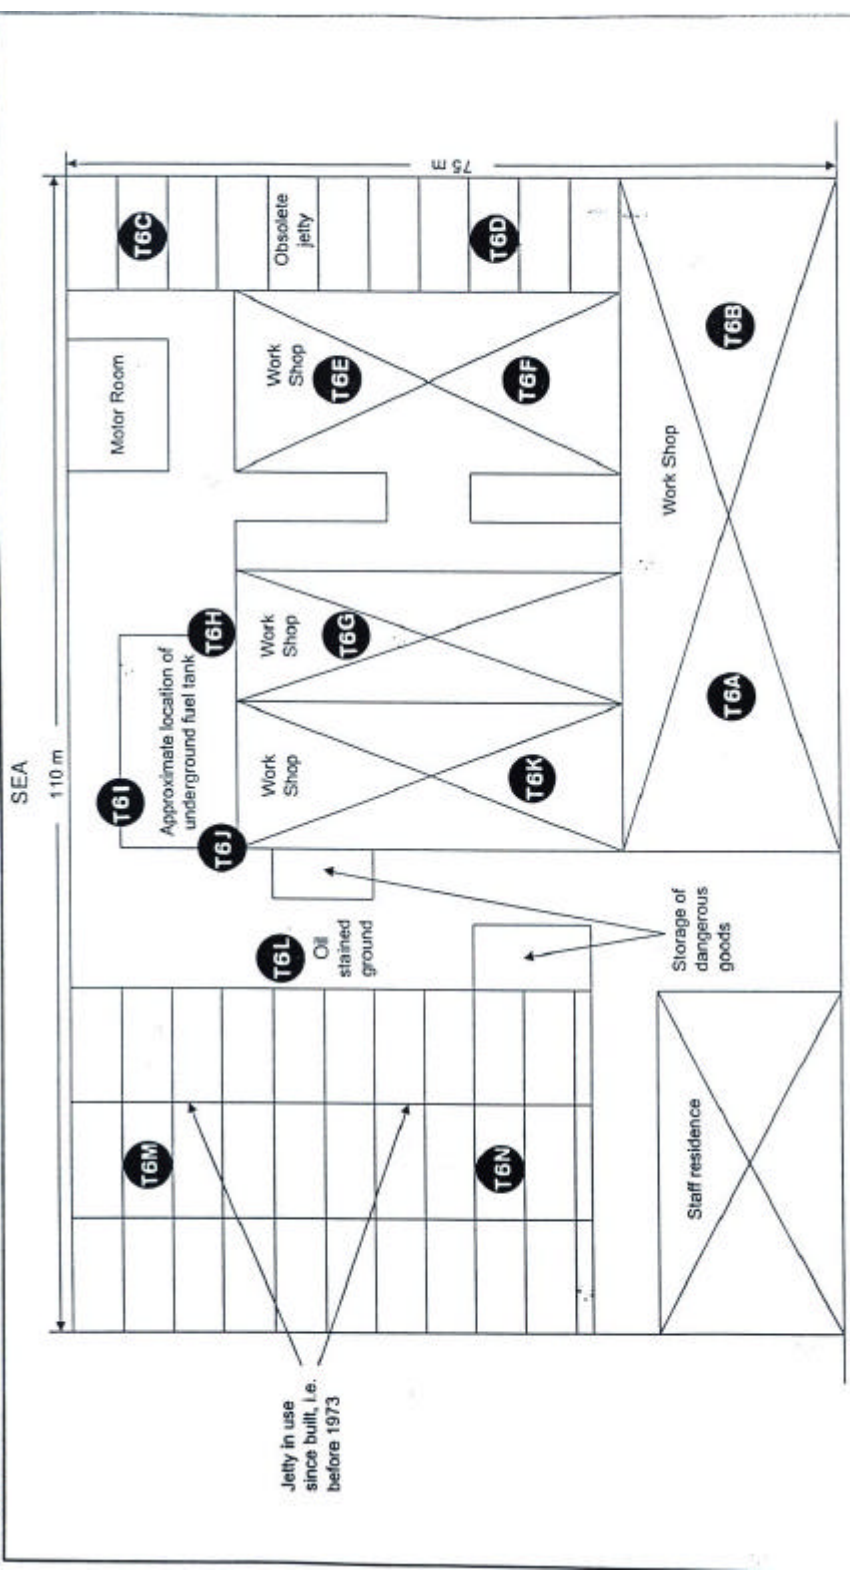

Ko Fai Road

Note : Current Lot. Status - Ship Repair in Operation

Scale:	NTS	Project:	Contamination Assessment Plan for Yau Tong Bay
Figure:	2	Title:	Layout Plan for YTML Lot No. 6-11



EHS CONSULTANTS
LIMITED