

Photographs and Layout Plan for YTML Lot No. 36-37



Photo 69 YTML 36-37 : Machinery repair workshop (5 Dec 98)



Photo 70 YTML 36-37 : Outlook of the machinery workshop and piled up parts outside the workshop (5 Dec 98)



Photo 71 **YTML 36-37 : Outlook of the machinery workshop and piled up parts outside the workshop (5 Dec 98)**



Photo 72 **YTML 36-37 : Parts and machinery stored on the lot (5 Dec 98)**



Photo 73 YTML 36-37 : Parts and machinery stored on the lot (5 Dec 98)



Photo 74 YTML 36-37 : A storage area within the lot (5 Dec 98)




Photo 75 YTML 36-37 : Storage of dissembled parts on uncovered ground (5 Dec 98)



Photo 76 YTML 36-37 : Photo showing unpaved ground of the lot with oil satin (5 Dec 98)



Photo 77 **YTML 36-37 : Part of site covered with layers of metal sheets (26 Jan 99)**

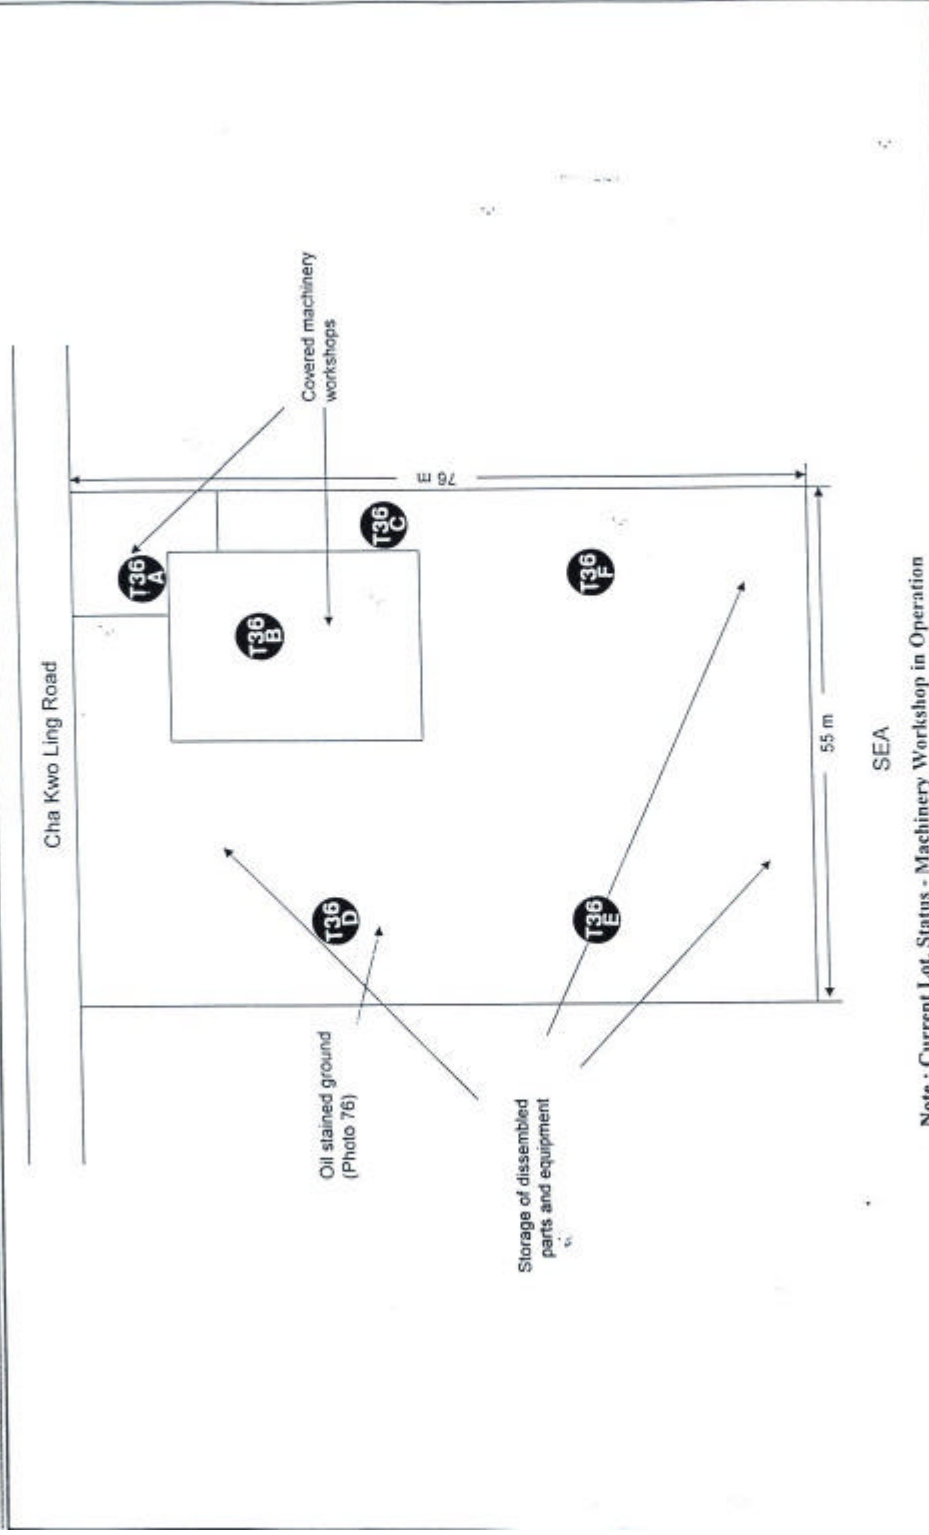

Note : Current Lot. Status - Machinery Workshop in Operation

Scale:	NTS
Figure:	11

Project: Contamination Assessment Plan for Yau Tong Bay

Title: Layout Plan for YTML Lot No. 36-37

April 99



EHS CONSULTANTS LIMITED