

Photographs and Layout Plan for YTML Lot No. 41-43



Photo 79 **YTML 41-43 : Former ship repair workshop under demolishing**
(5 Dec 98)



Photo 80 **YTML 41-43 : Former ship repair workshop under demolishing**
(5 Dec 98)



Photo 81 **YTML 41-43 : Vacated area of the lot (5 Dec 98)**



Photo 82 **YTML 41-43 : Vacated area of the lot (5 Dec 98)**



Photo 83 **YTML 41-43 : Vacated jetty of the former ship repair workshop (5 Dec 98)**




Photo 84 **YTML 41-43 : Vacated jetty of the former ship repair workshop, former structure demolished (24 Dec 98)**



Photo 85 YTML 41-43 : Vacated site of the former ship repair workshop, former structure demolished (24 Dec 98)



Photo 86 YTML 41-43 : Vacated site of the former ship repair workshop, former structure demolished (24 Dec 98)

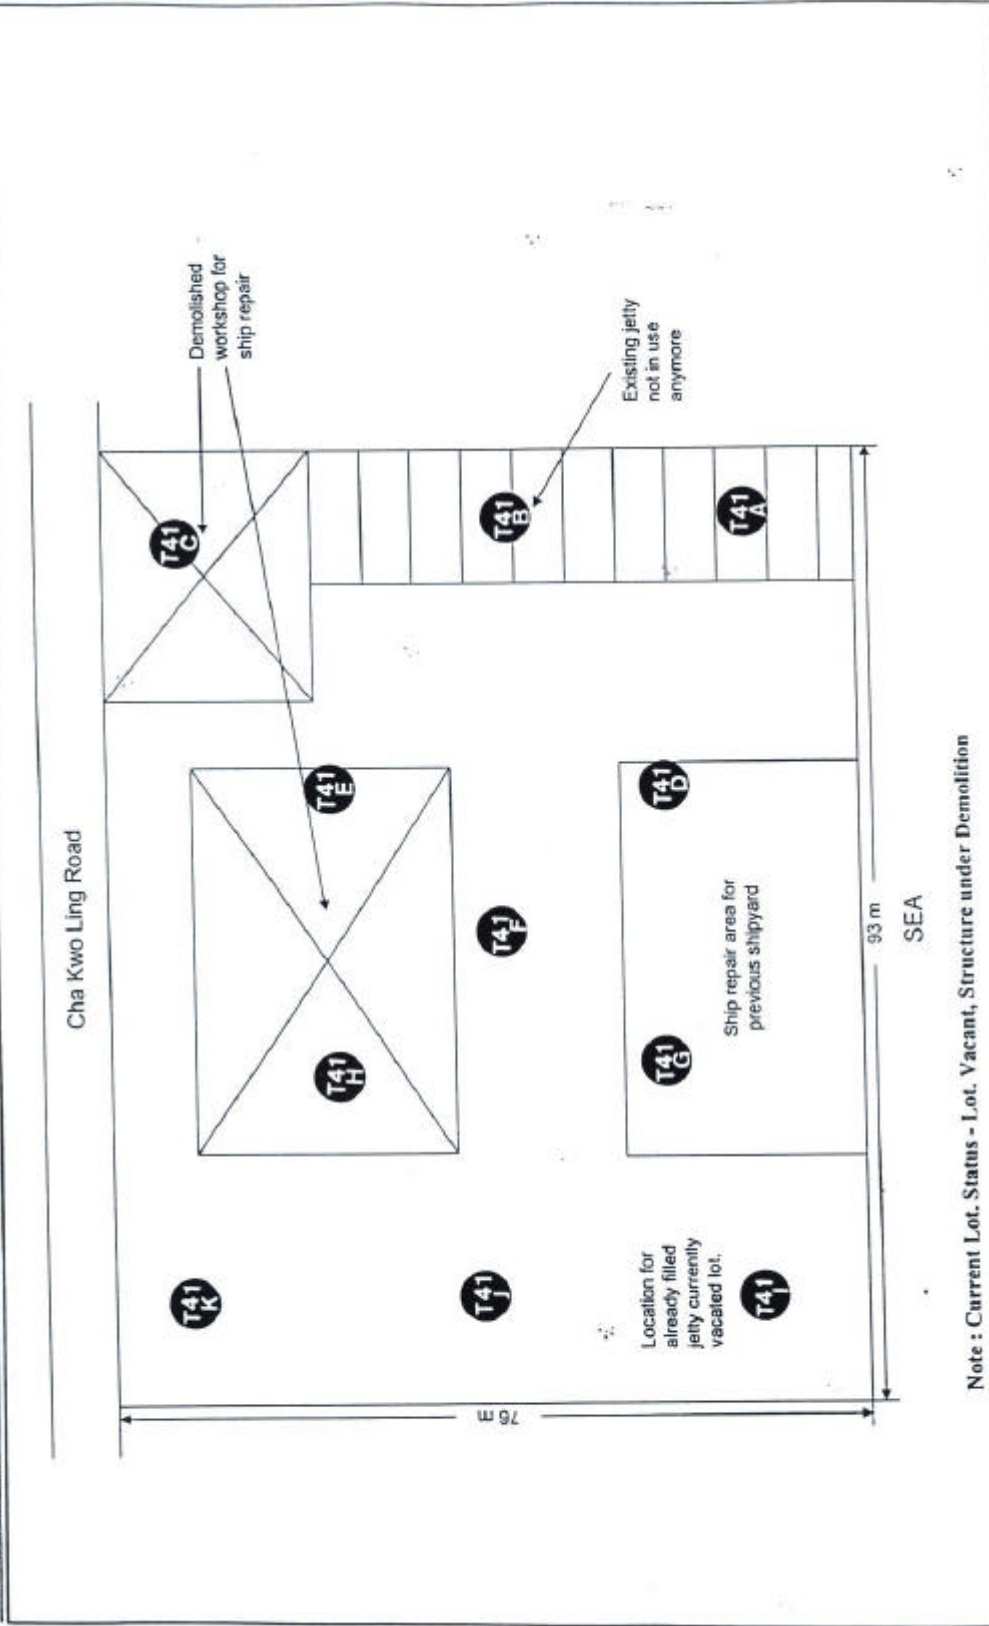

Note : Current Lot. Status - Lot. Vacant, Structure under Demolition

Scale:	NTS
Figure:	13
Title: Layout Plan for YTML Lot No. 41-43	



EHS CONSULTANTS LIMITED