


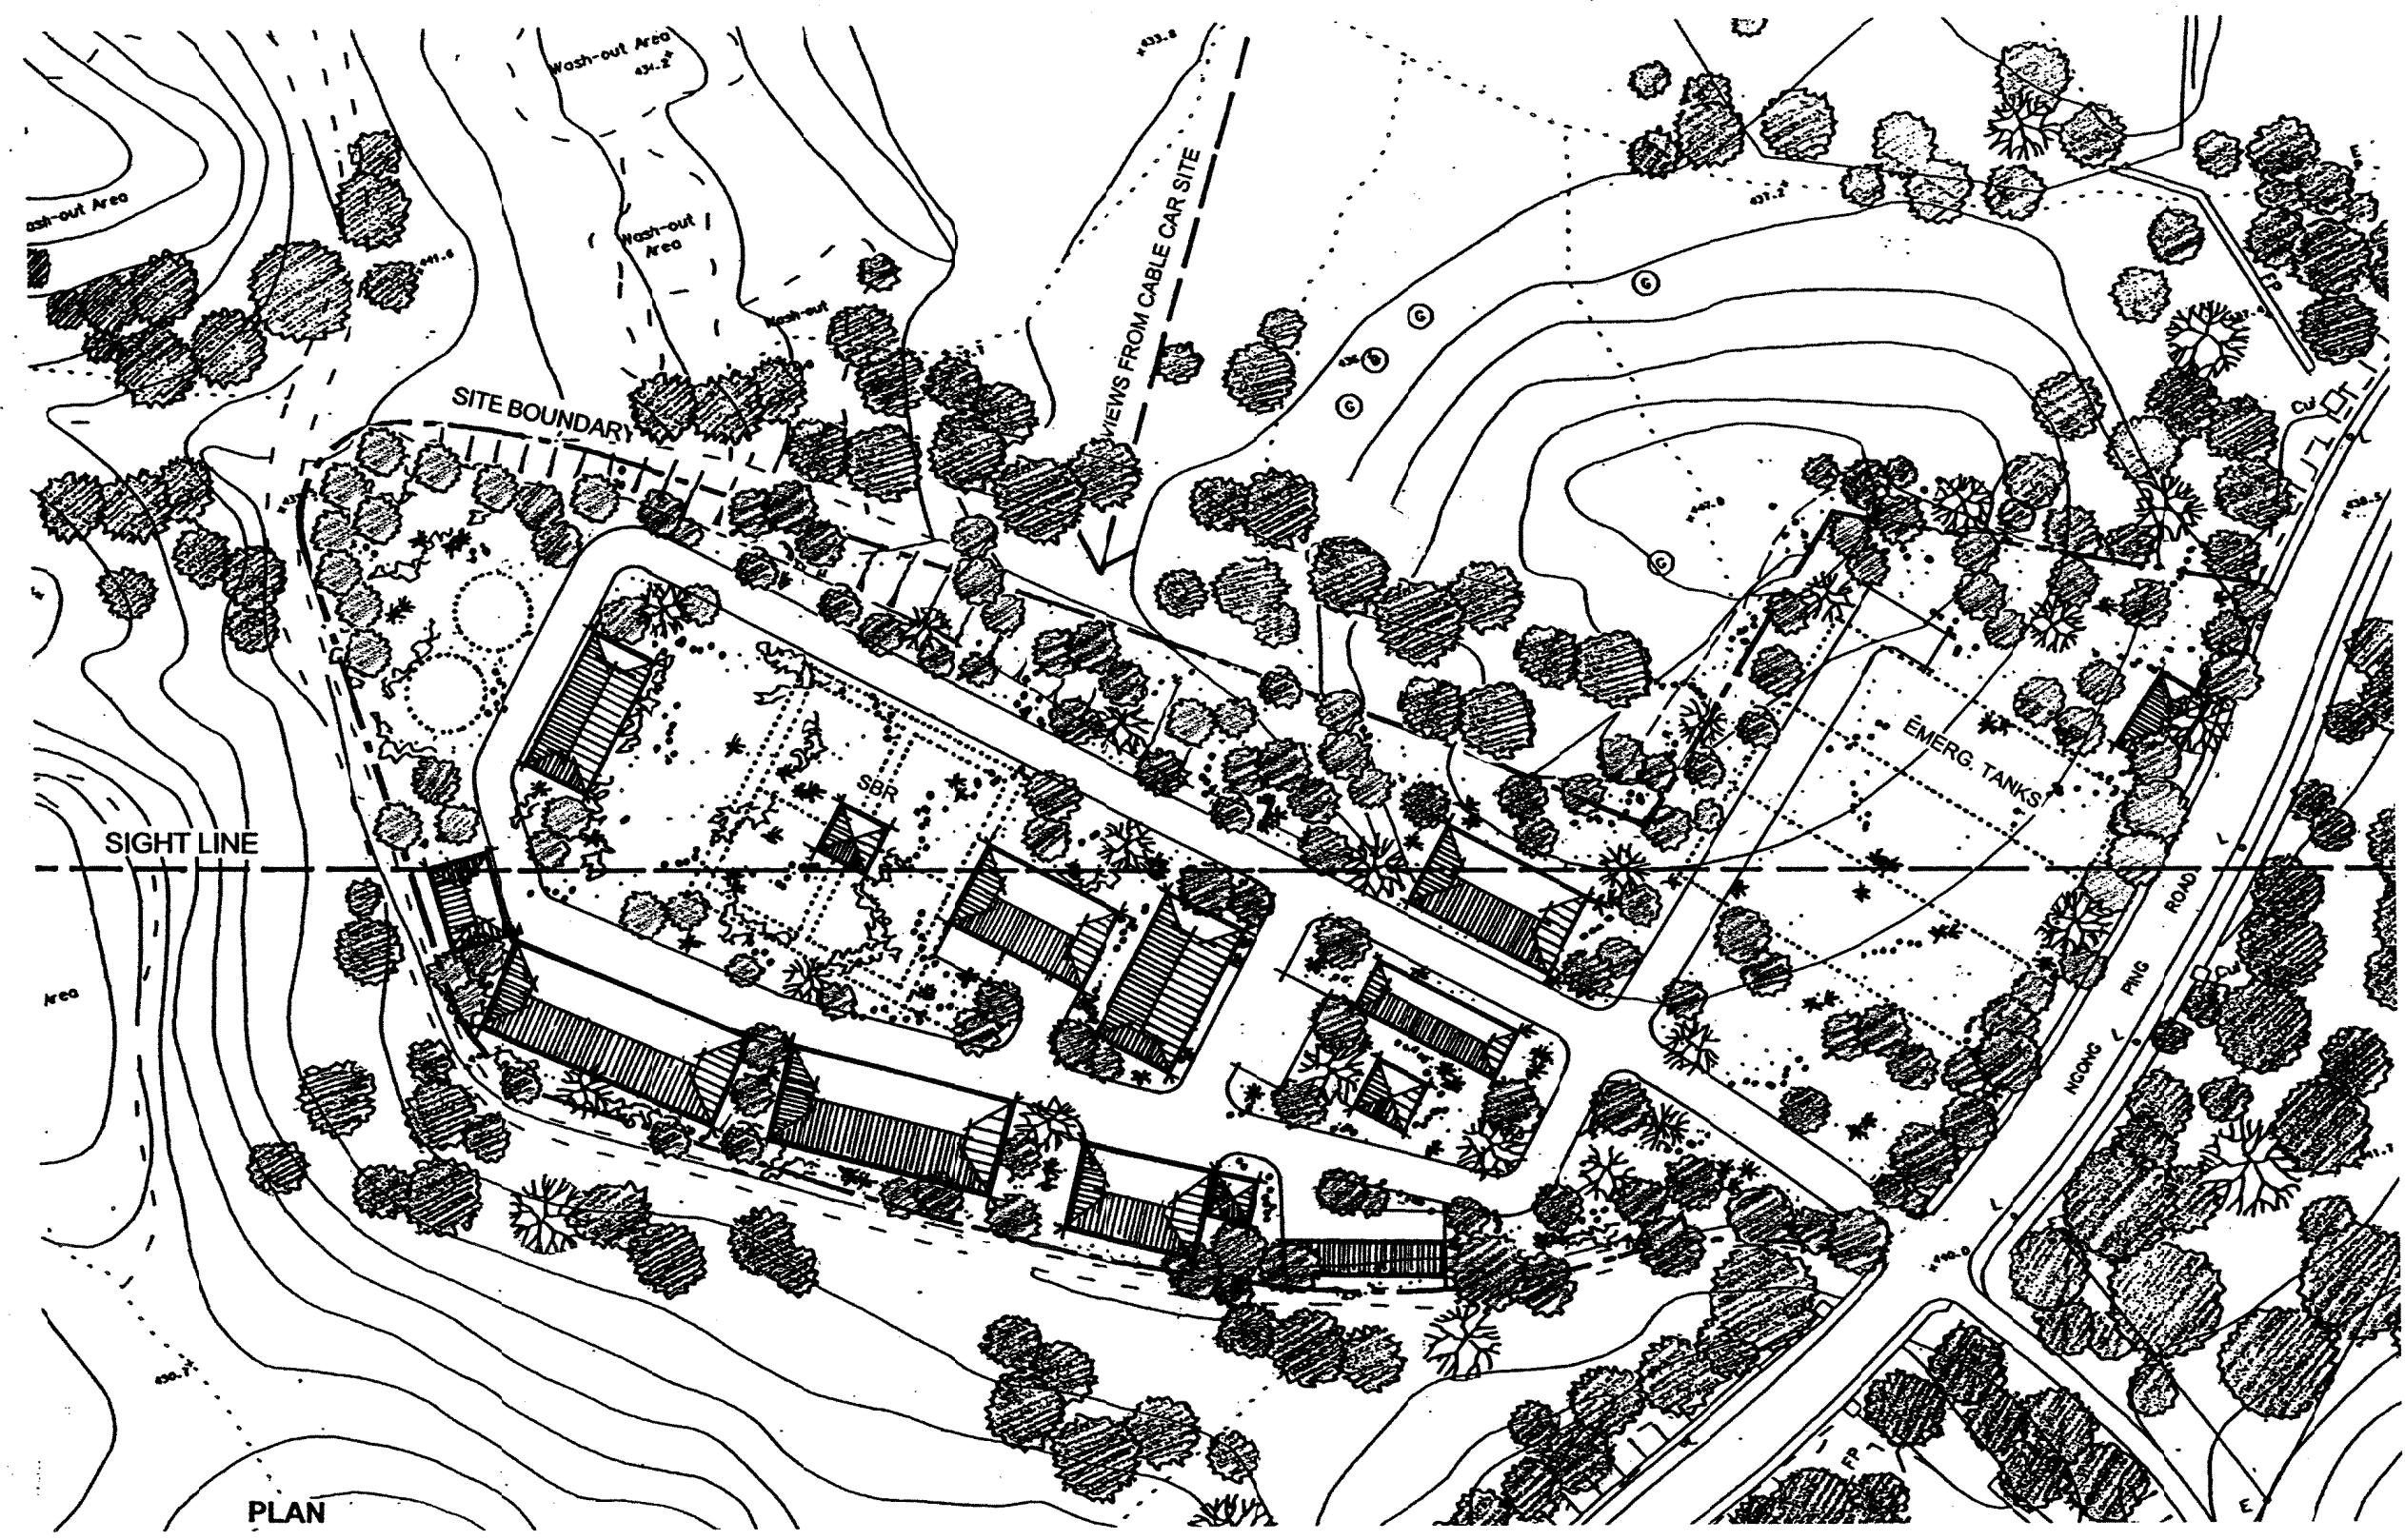

Legend
 --- Site Boundary



Rev	Description	By	Date
Consultants			
ARUP		Ove Arup & Partners Hong Kong Limited	
Project title			
AGREEMENT NO. CE 29/2001 OUTLYING ISLANDS STAGE 1 PHASE 1 NGONG PING SEWAGE TREATMENT WORKS AND SEWERAGE			
Drawing title			
NGONG PING SEWAGE TREATMENT WORKS LAYOUT PLAN DRAWING			
Drawing no.		Rev.	
234(O)/EN/045			
Drawn	Date	Checked	Approved
	APR. 02		
Scale		Status	
1:1000			

COPYRIGHT RESERVED

 香港特別行政區政府渠務署
 DRAINAGE SERVICES DEPARTMENT
 GOVERNMENT OF THE
 HONG KONG
 SPECIAL ADMINISTRATIVE REGION