




A Sections of pipeline (//) near/within Ngong Ping SSSI. Construction of these sections should be restricted to non-breeding season of the Romer's Tree Frog

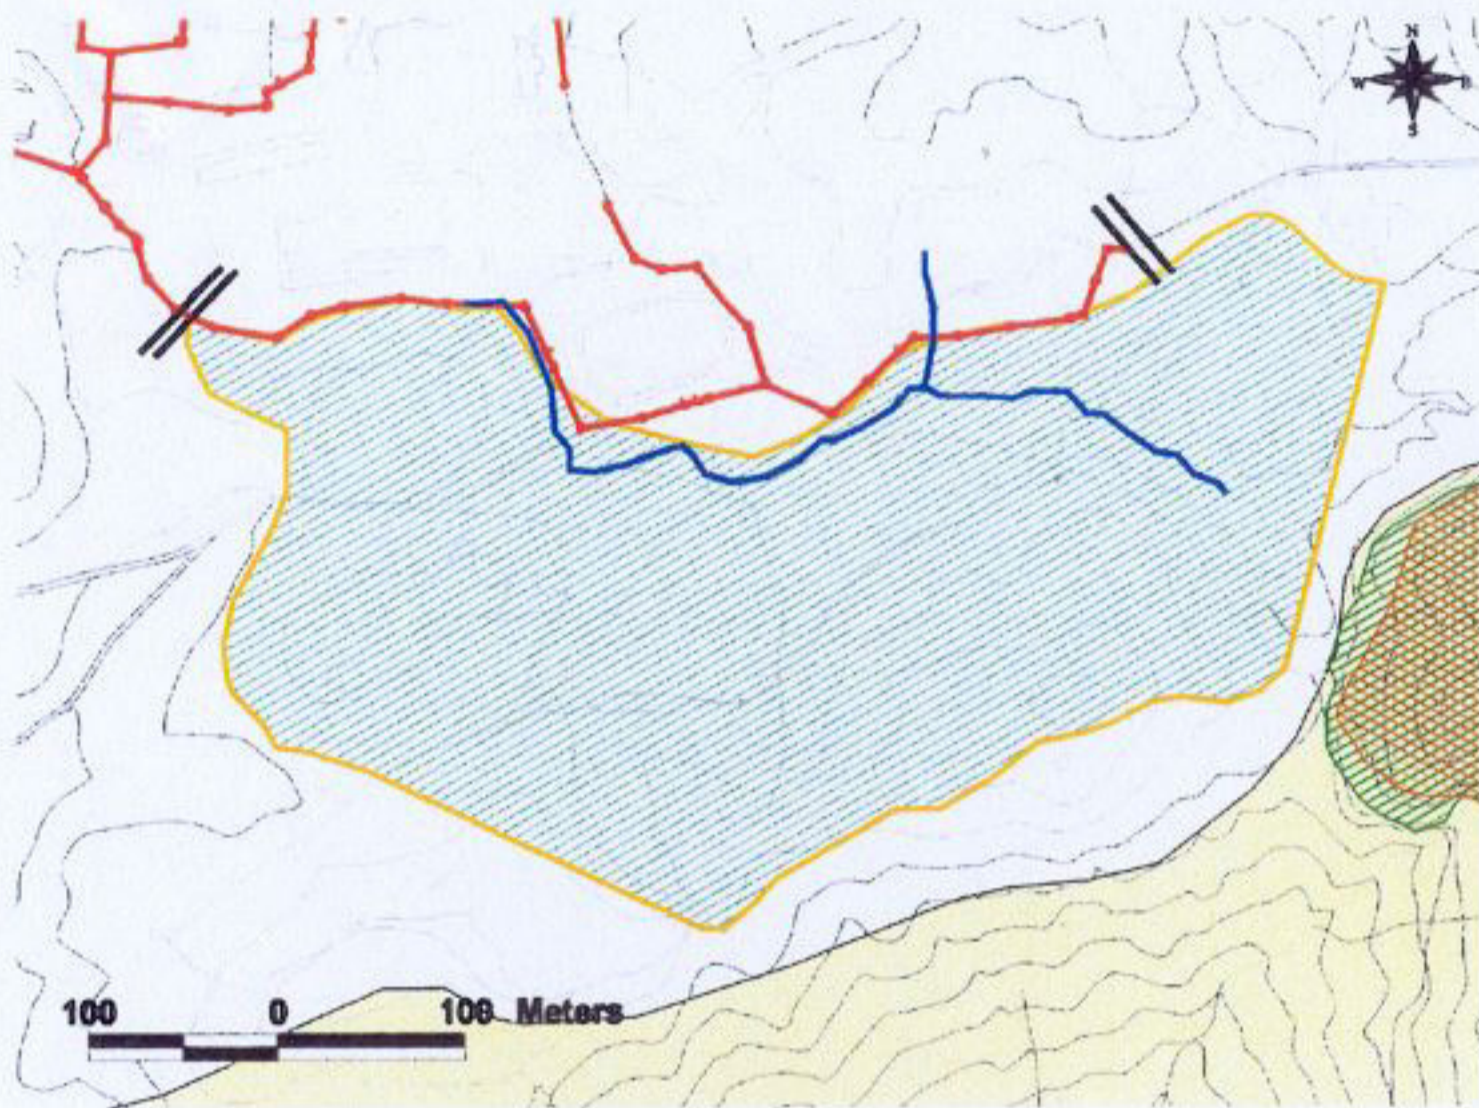



Index Map showing the locations of large scale plans A-C

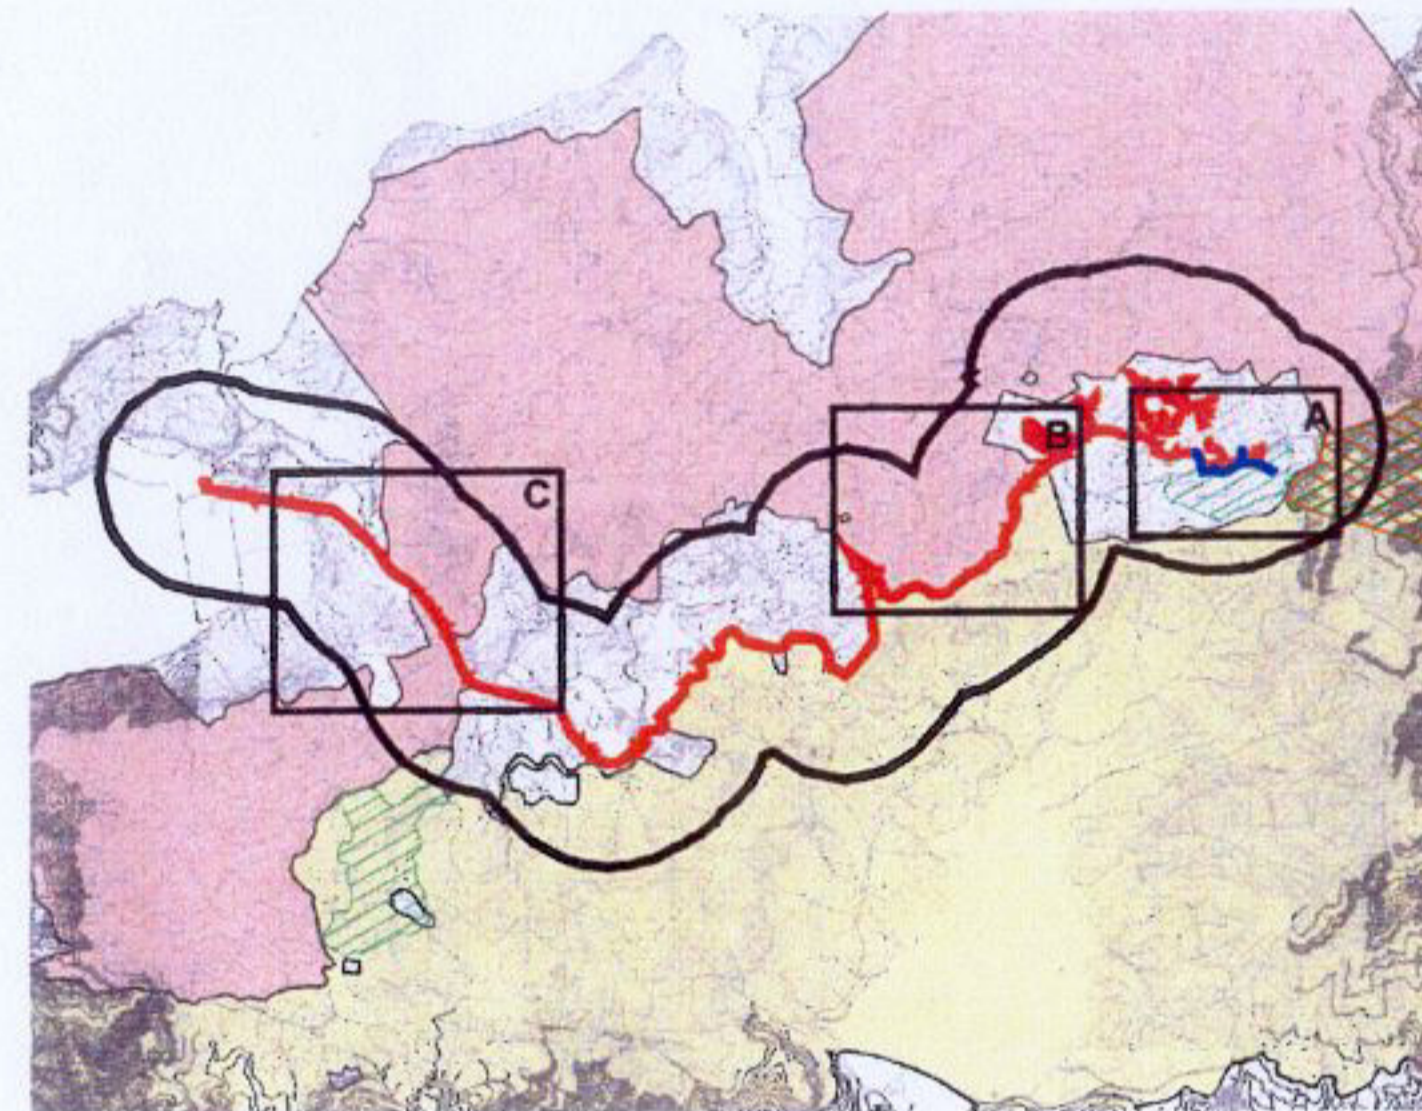

B Sections of pipeline within Lantau North Country Park but along road

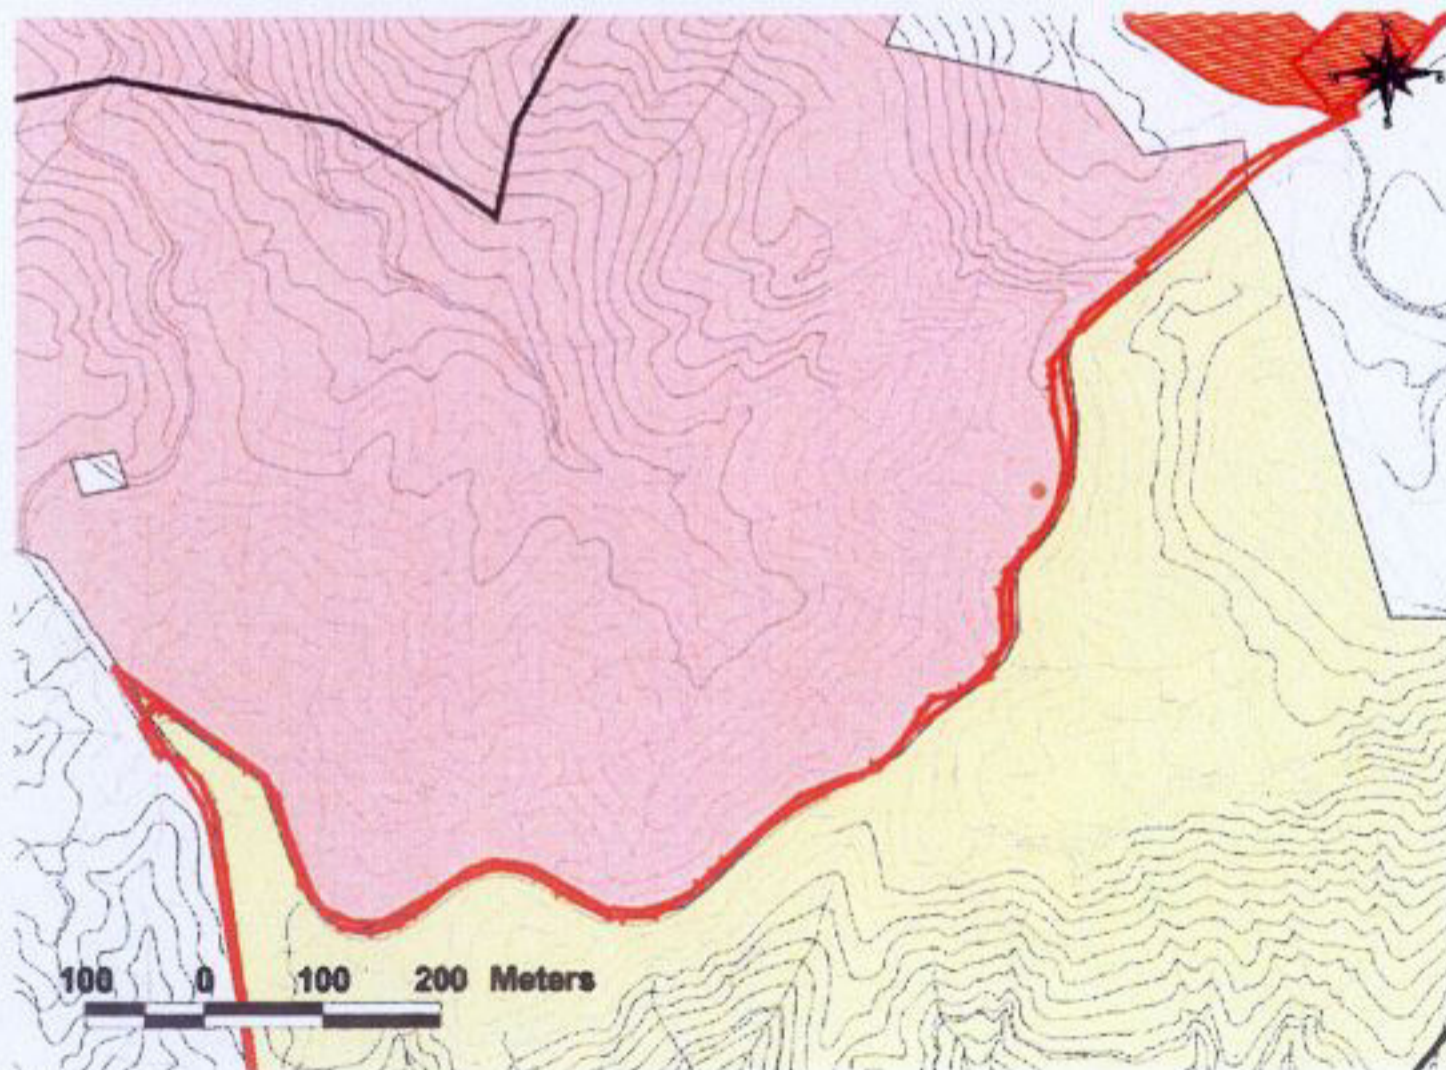

C Sections of pipeline within Lantau North Country Park but along road

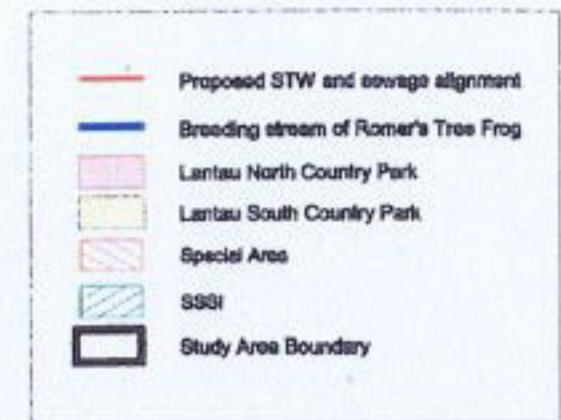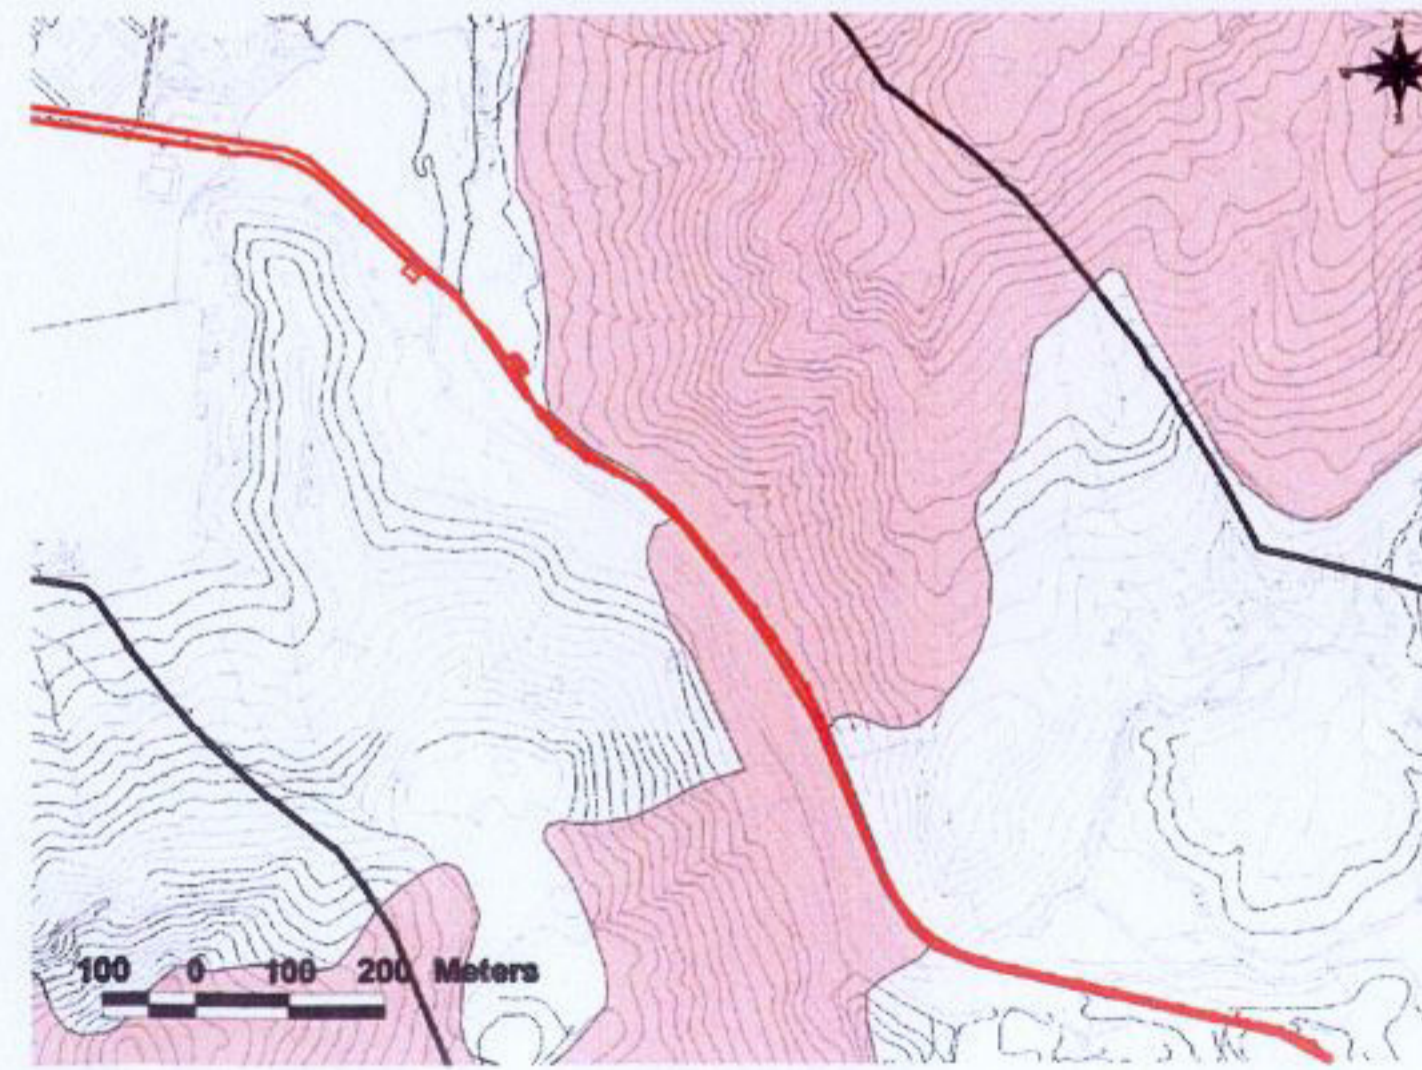

Rev	Describe	By	Date
Project Title AGREEMENT NO. CE 29/01 OUTLYING ISLANDS STAGE 1 PHASE 1 NGONG PING SEWAGE TREATMENT WORKS AND SEWERAGE			
Drawing Title Large scale plans showing sections of pipelines encroaching North Lantau Country Park and Ngong Ping SSSI			
Drawing no.	23400/EN/067a		Rev. 0
Drawn	Scale	Checked	Appr. / Rev.
YML	8 May 02	KHK	
Drawn	as shown	Scale	
GOVERNMENT OBSERVER 香港特別行政區政府渠務署 DRAINAGE SERVICES DEPARTMENT GOVERNMENT OF THE HONG KONG SPECIAL ADMINISTRATIVE REGION			