


- NOTES:
1. ALL LEVELS SHOWN ARE IN MPD, UNLESS OTHERWISE STATED.
 2. ALL DIMENSIONS SHOWN ARE IN METRE, UNLESS OTHERWISE STATED.
 3. ALL LEVELS SHOWN ARE TENTATIVE ONLY.
 4. THE CORRESPONDING COORDINATE TO SHENZHEN GRID IS (X= 13882.0916 , Y= 103432.2202)

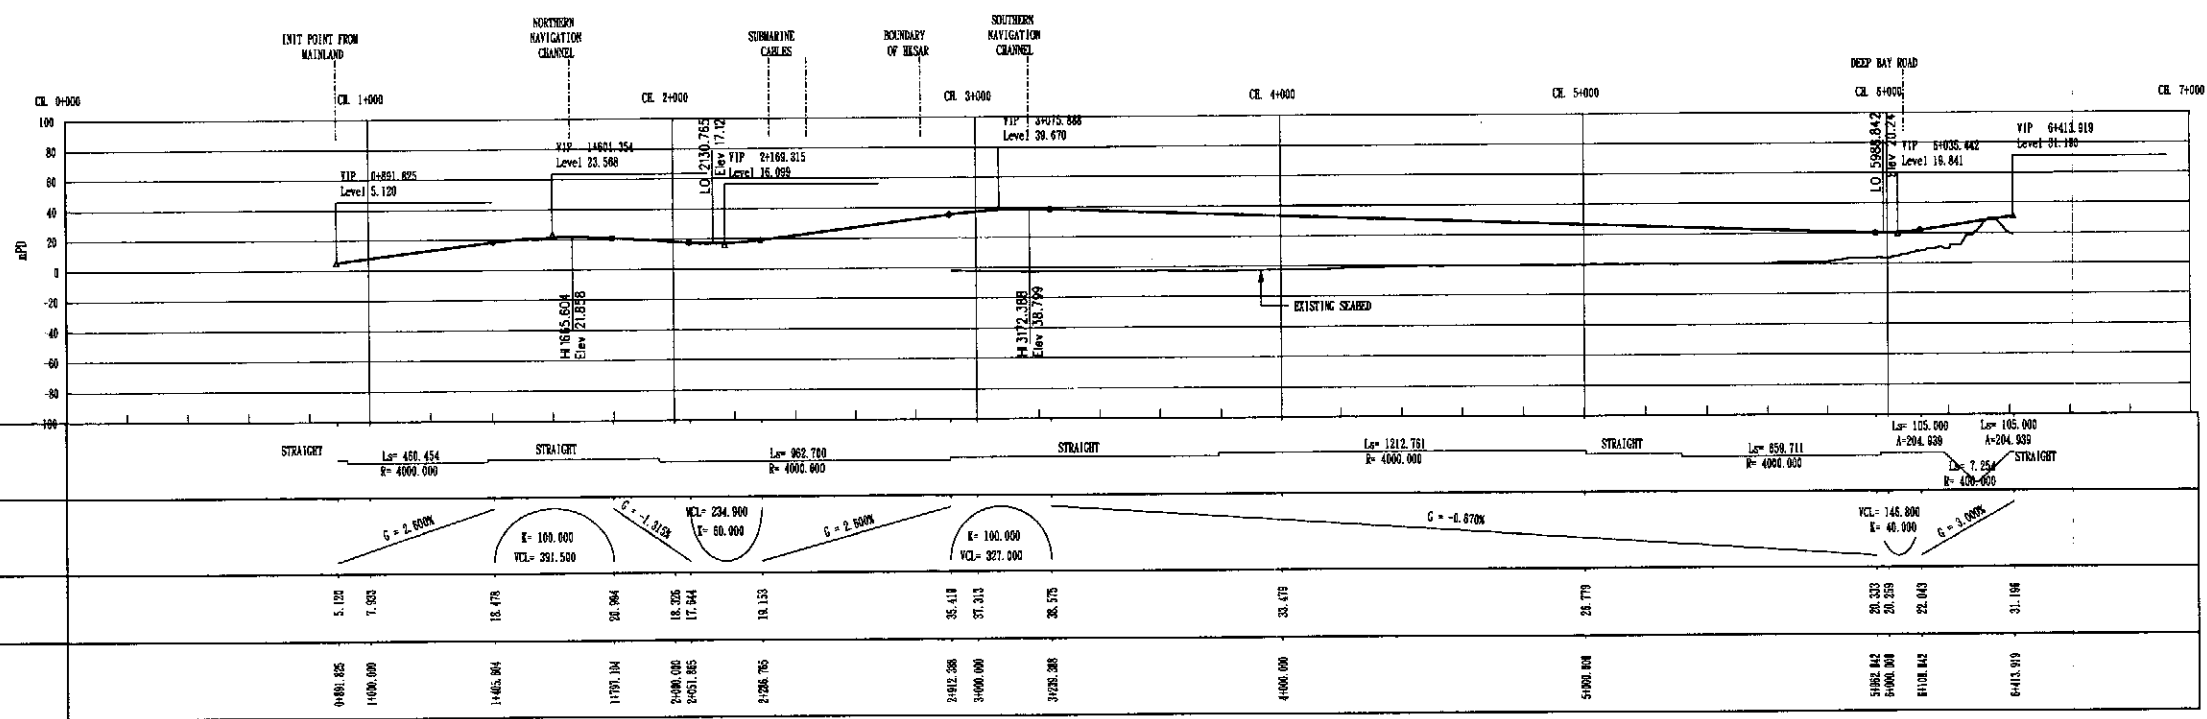

Printer by : Tai
 File name : F:\0026\dgn\wrc\fig13-1.dgn

Designed By DSE	Drawn By SR	Checked By SR	In Charge SC	Date APR 02	Consultant ARUP Ove Arup & Partners Hong Kong Limited Supported by: Environmental Management Ltd. BMT Asia Pacific Ltd. Trbis Ltd.	Project Title Shenzhen Western Corridor Investigation & Planning	Drawing Title CURVED BRIDGE HORIZONTAL AND VERTICAL ALIGNMENT
路政署 HIGHWAYS DEPARTMENT 主要工程管理處 Major Works Project Management Office							
Code Filename: FIG-13-1.dgn Code Date: APR 2002 Scale: HORIZ. 1:25000 VERT. 1:5000 Drawing No. FIGURE 13.1 Drawing Status: PRELIMINARY							Rev.: