


SECTION IN MAIN SPAN

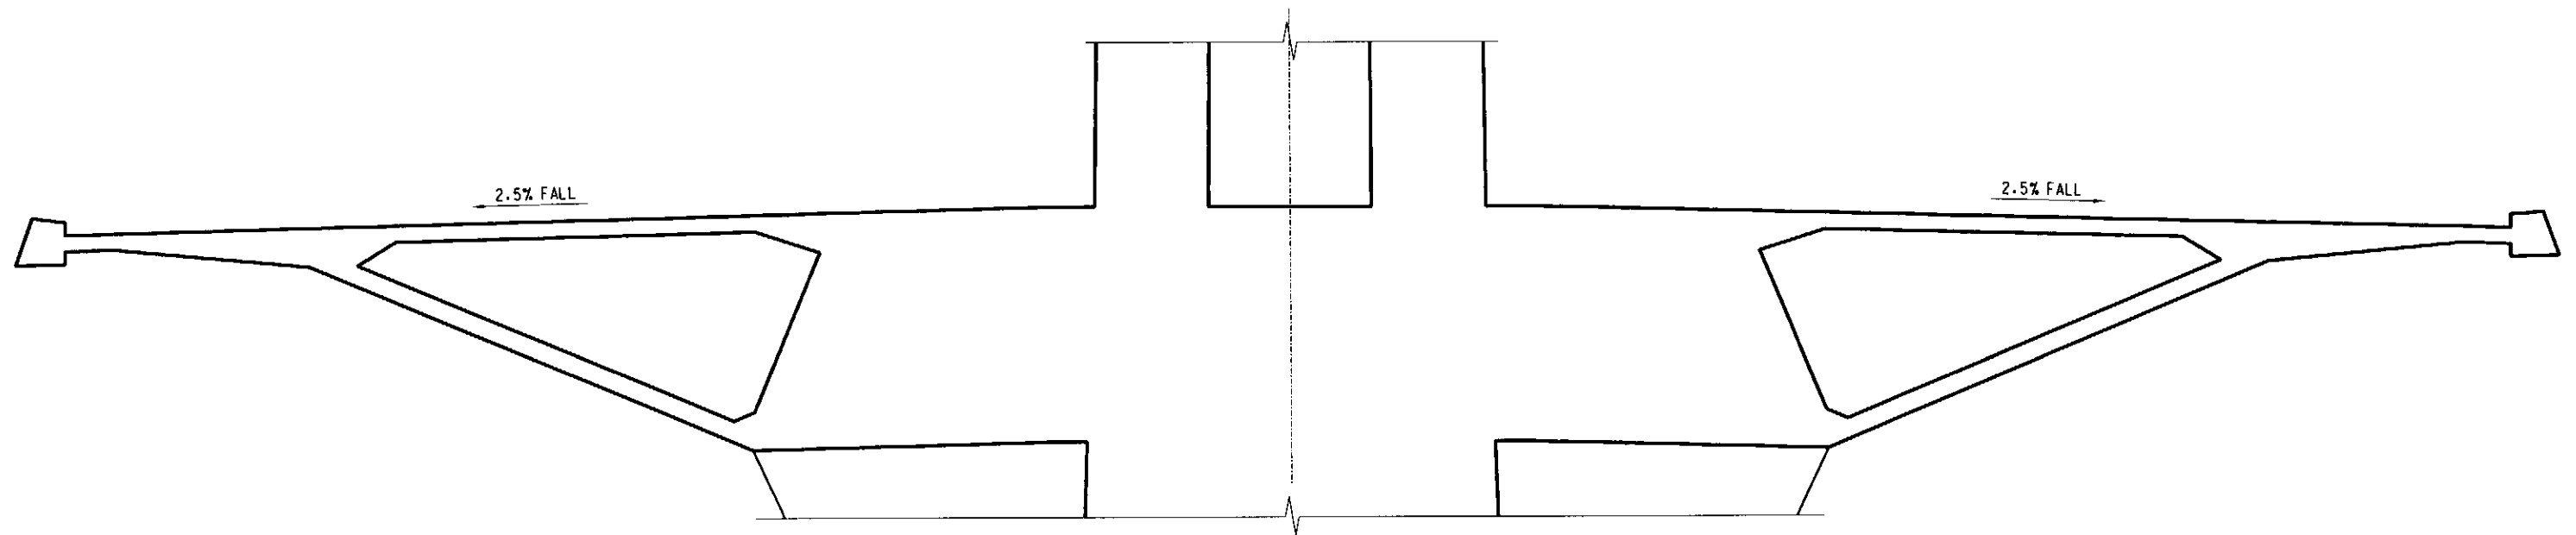

SECTION AT TOWER

NOTE : 1. DIMENSIONS SHOWN ARE INDICATIVE ONLY.
 2. ALL DIMENSIONS ARE IN MILLIMETER, UNLESS OTHERWISE STATED

Printer by : Tai 29 AUG 2002 10:33:30
 Filename : P:\a026\ dgn-lv0\fig13-4.dgn

Designed By	AW
Drawn By	WM
Checked By	SK
In Charge	SYC
Date	APR 2002

路政署
HIGHWAYS DEPARTMENT
 主要工程管理部
 Major Works Project Management Office

Consultant
ARUP 奧雅納工程顧問
 Ove Arup & Partners Hong Kong Limited
 Supported By:
 Environmental Management Ltd.
 MPT Asia Pacific Ltd.
 Urbis Ltd.

Project Title
Shenzhen Western Corridor Investigation & Planning

Drawing Title
MAIN SPANS - BRIDGE DECK

Code Filename	FIG-13-4.DGN	Code Date	APR 2002
Scale	1:100		
Drawing No.	FIGURE 13.4		
Drawing Status		Rev.	-

Mark	Date	By	Rev.