
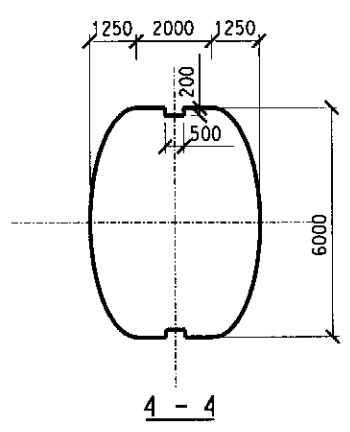
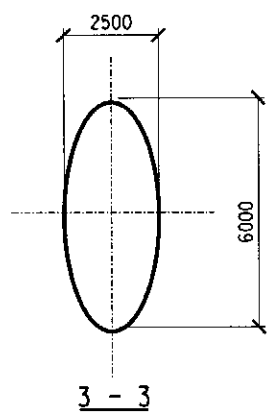


SECTION AT HIGH PIER GENERAL ARRANGEMENT

SECTION AT PIER WITH MOVABLE JOINT

SECTION AT FIXED PIER

SECTION AT EXPANSION JOINT PIER

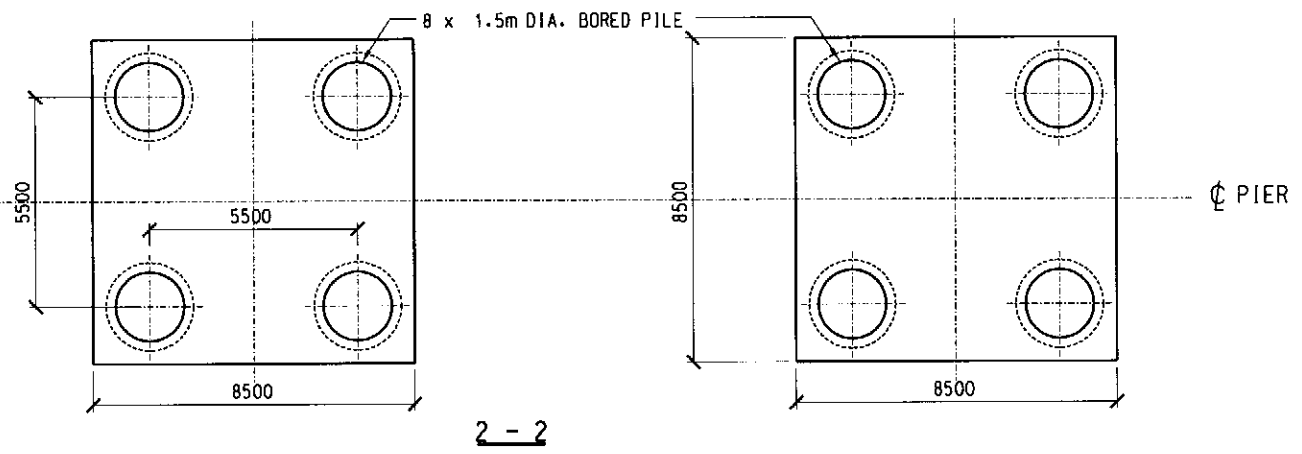

NOTE : 1. DIMENSIONS SHOWN ARE INDICATIVE ONLY.  
 2. ALL DIMENSIONS ARE IN MILLIMETER, UNLESS OTHERWISE STATED

Printer by : Tai  
 File name : F:\0026\vdgn-lvq\fig13-6.dgn  
 29 AUG 2002 10:33:43

Designed By: AW  
 Drawn By: WM  
 Checked By: SK  
 In Charge: SYC  
 Date: APR 2002

路政署  
**HIGHWAYS DEPARTMENT**  
 主要工程管理處  
 Major Works Project Management Office

Consultant:  
**ARUP** 奧雅納工程顧問  
 Ove Arup & Partners Hong Kong Limited  
 Supported By:  
 Environmental Management Ltd.  
 IMT Asia Pacific Ltd.  
 Urbis Ltd.

Project Title:  
**Shenzhen Western Corridor  
 Investigation & Planning**

Drawing Title:  
**TYPICAL SPANS -  
 PIERS AND FOUNDATIONS**

Cust. File name: FIG-13-6-DGN  
 Cust. Date: APR 2002  
 Scale: 1:200  
 Drawing No.: **FIGURE 13.6**  
 Drawing Status:   
 Rev: -