
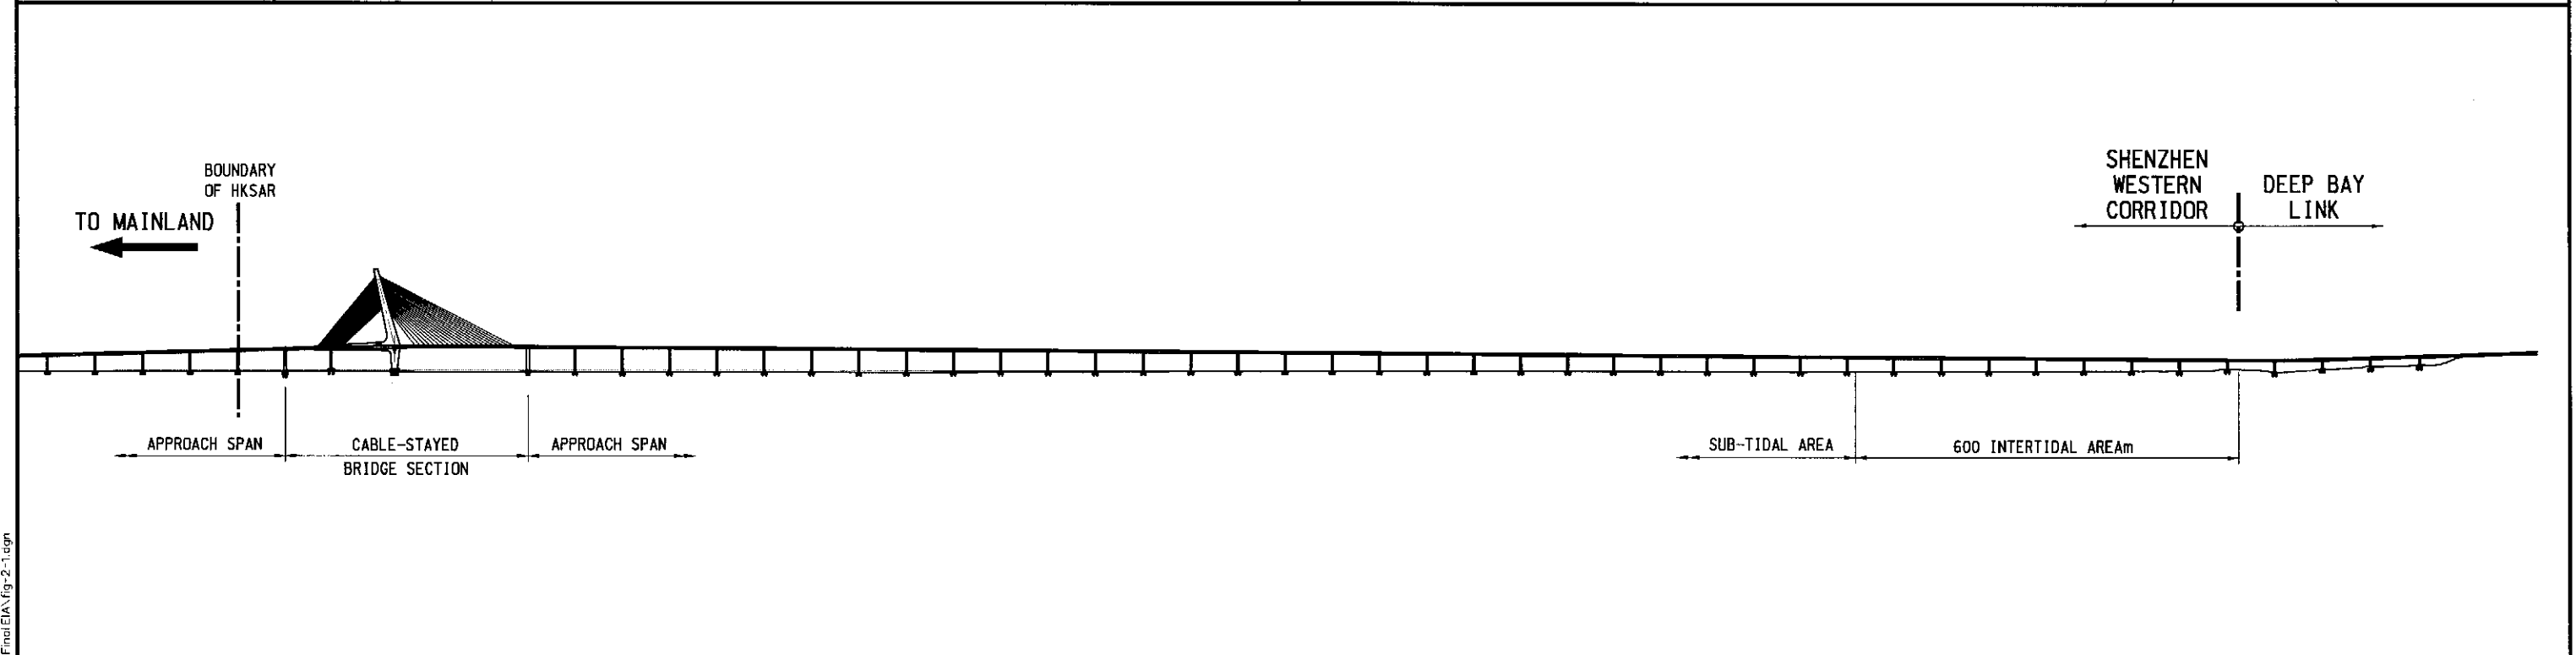


DO NOT SCALE DRAWING. CHECK ALL DIMENSIONS ON SITE.
 ALL RIGHTS RESERVED.
 © OVE ARUP & PARTNERS HONG KONG LIMITED

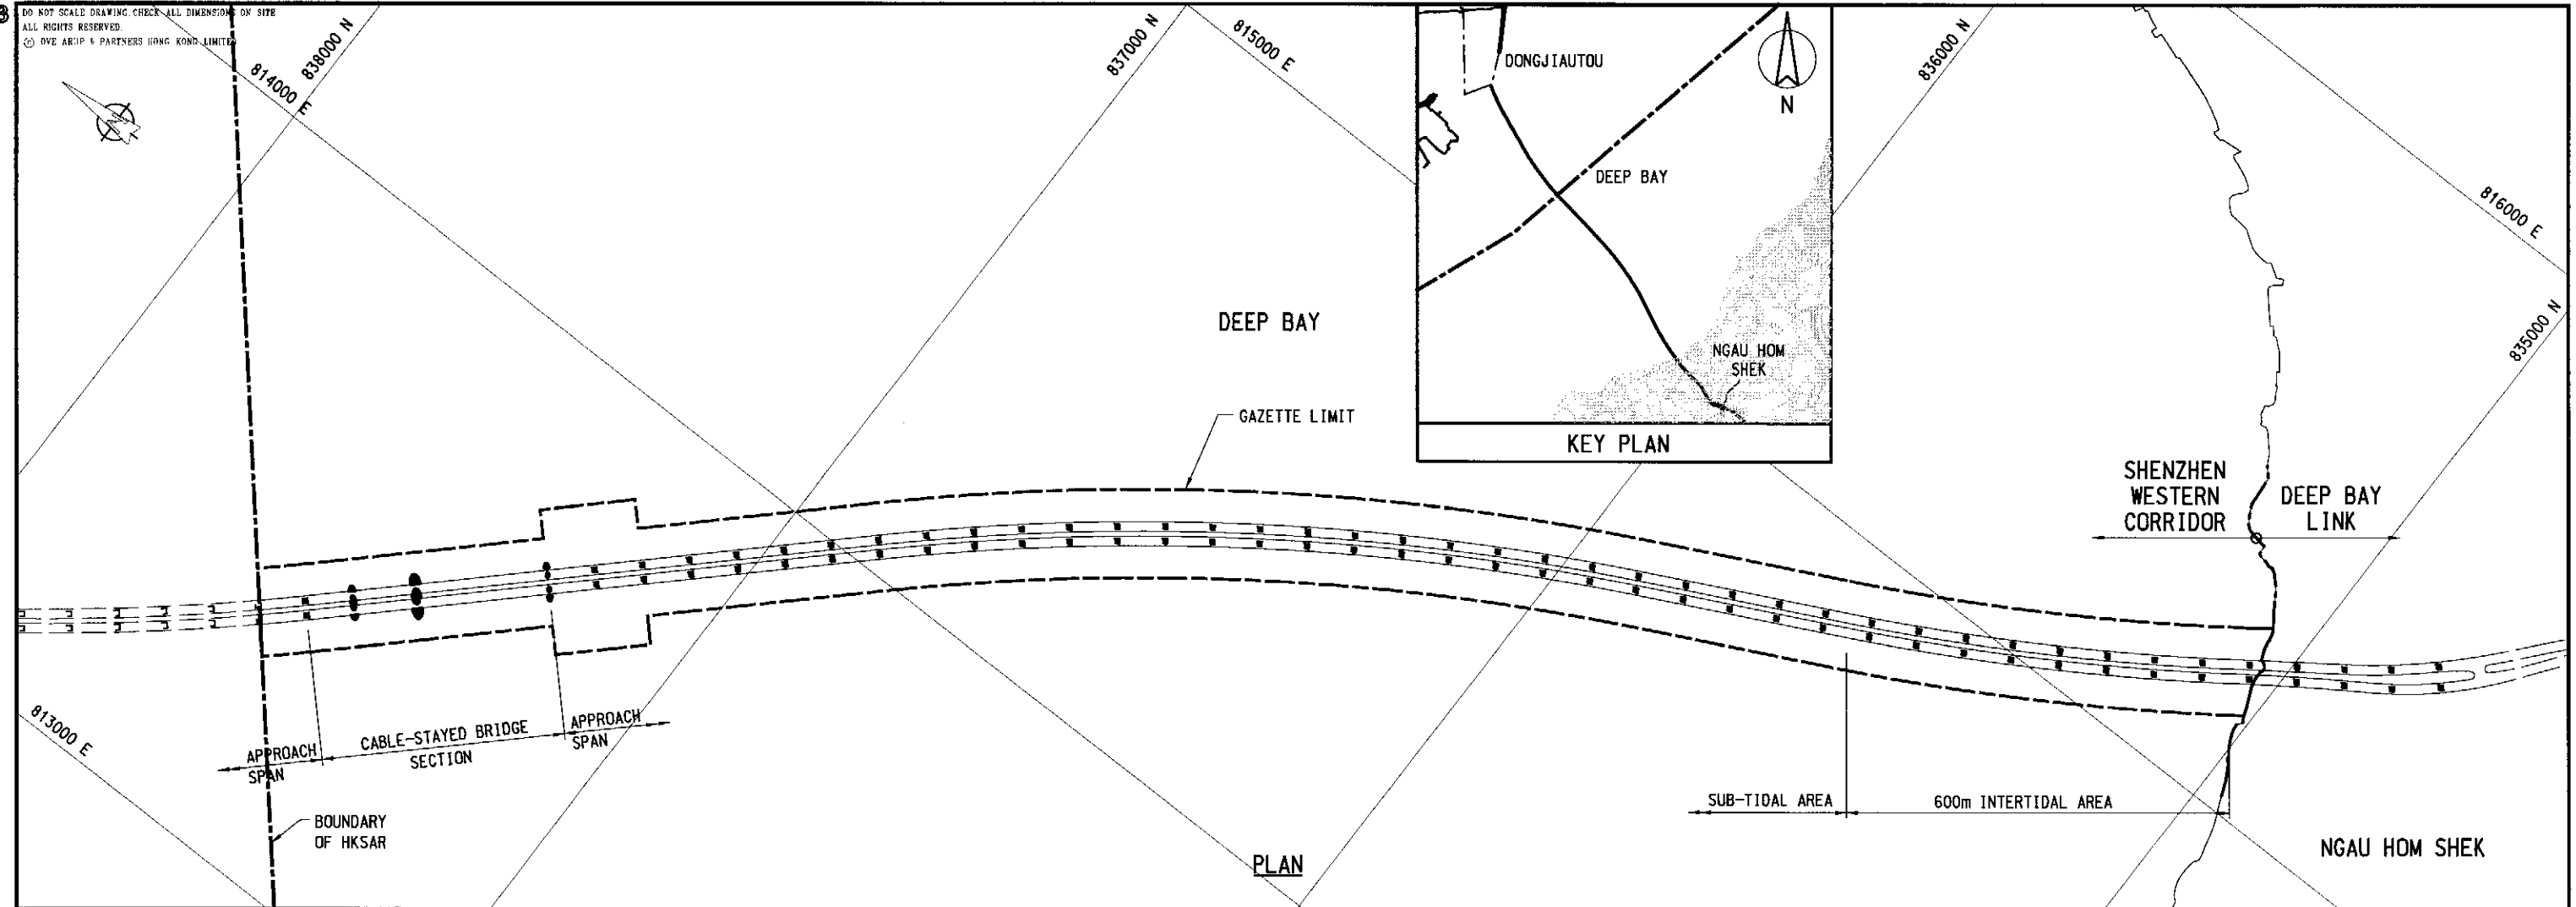

ELEVATION

Printer by : W.MAK 03/09/2002
 Filename : J:\23308\WORKING\Draft_Final\EIA\Fig-2-1.dgn

Mark	Date	By	Rev.

Designed By AW
Drawn By WM
Checked By SK
In Charge SYC
Date JUN 2002


路政署
HIGHWAYS DEPARTMENT
 主要工程管理處
 Major Works Project Management Office

Consultant
ARUP 奧雅納工程顧問
 Ove Arup & Partners Hong Kong Limited
 Supported By:
 Environmental Management Ltd. ○
 BMT Asia Pacific Ltd. ○
 Urbis Ltd. ○

Project Title
 Shenzhen Western Corridor
 Investigation & Planning

Drawing Title
**PLAN AND ELEVATION
 OF SWC**

Cod. Filename FIG-2-1	Cod. Date JUN 2002
Scale 1:10000	
Drawing No. FIGURE 2.1	
Drawing Status	Rev. -