


DO NOT SCALE DRAWING. CHECK ALL DIMENSIONS ON SITE.
 ALL RIGHTS RESERVED.
 © OVE ARUP & PARTNERS HONG KONG LIMITED.

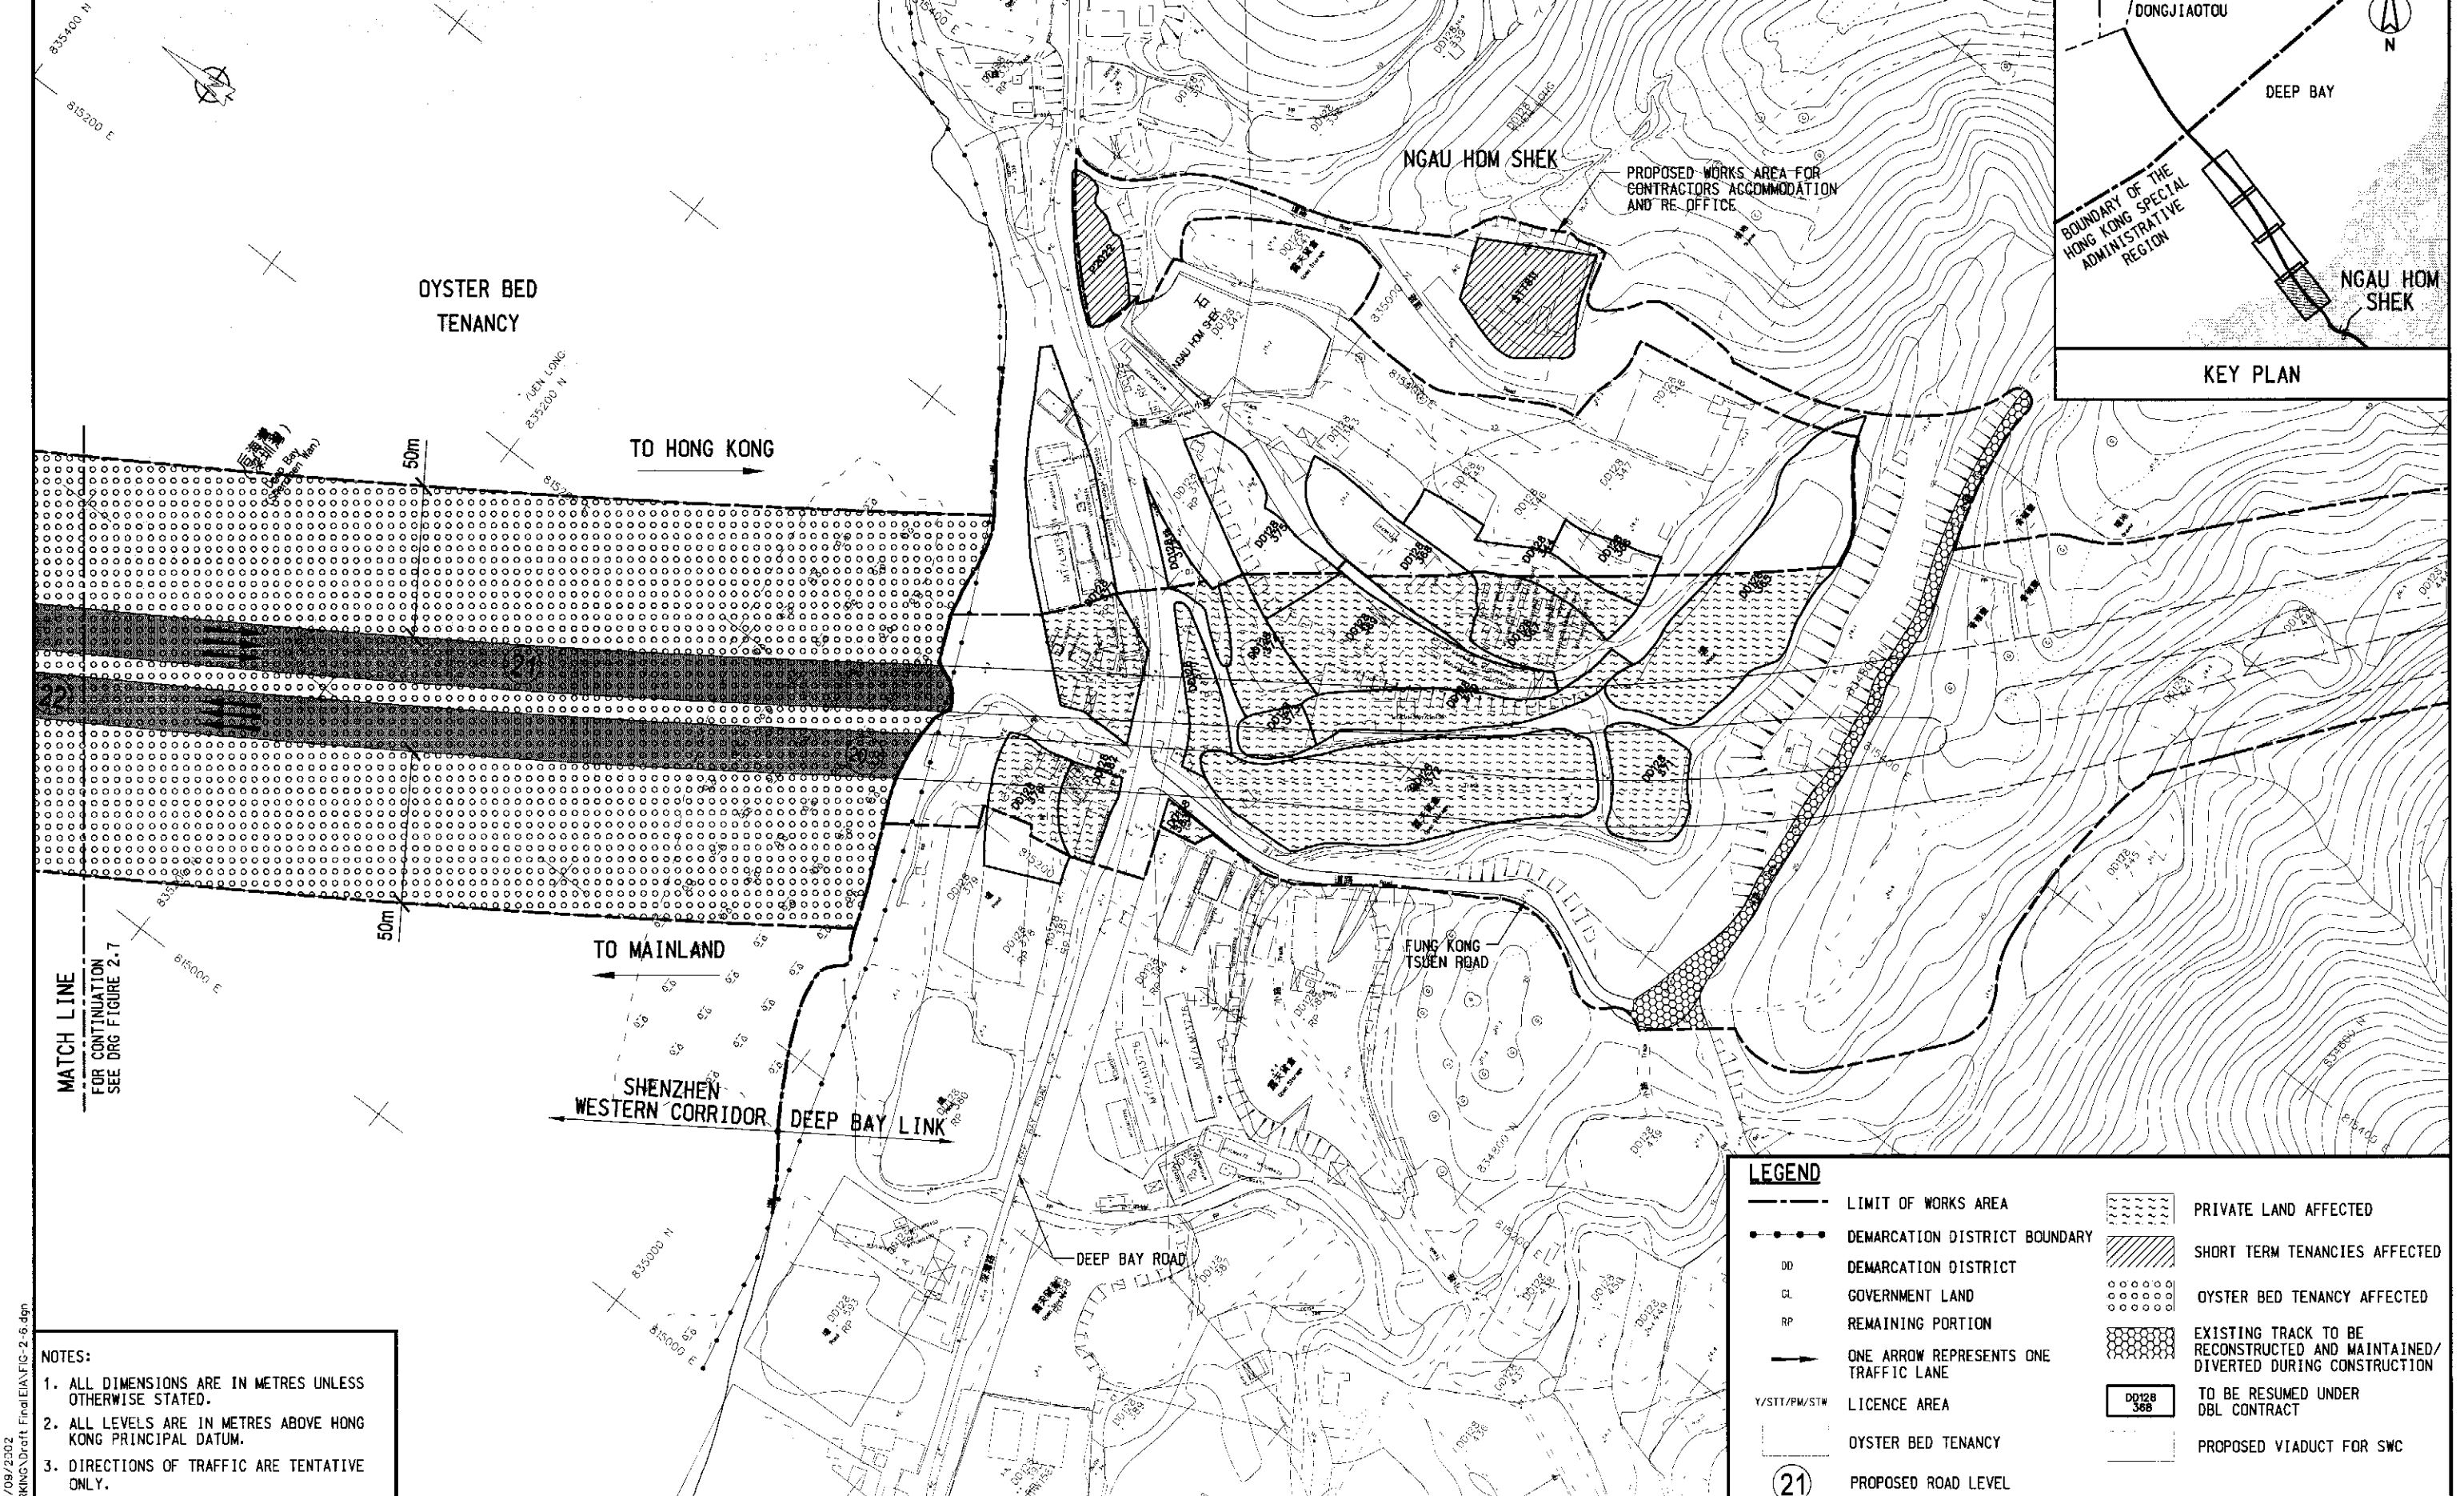

NOTES:

1. ALL DIMENSIONS ARE IN METRES UNLESS OTHERWISE STATED.
2. ALL LEVELS ARE IN METRES ABOVE HONG KONG PRINCIPAL DATUM.
3. DIRECTIONS OF TRAFFIC ARE TENTATIVE ONLY.

LEGEND	
	LIMIT OF WORKS AREA
	DEMARCATON DISTRICT BOUNDARY
DD	DEMARCATON DISTRICT
GL	GOVERNMENT LAND
RP	REMAINING PORTION
	ONE ARROW REPRESENTS ONE TRAFFIC LANE
Y/STT/PW/STW	LICENCE AREA
	OYSTER BED TENANCY
	PROPOSED ROAD LEVEL
	PRIVATE LAND AFFECTED
	SHORT TERM TENANCIES AFFECTED
	OYSTER BED TENANCY AFFECTED
	EXISTING TRACK TO BE RECONSTRUCTED AND MAINTAINED/DIVERTED DURING CONSTRUCTION
	TO BE RESUMED UNDER DBL CONTRACT
	PROPOSED VIADUCT FOR SWC

Work	Date	By	Rev.

Designed By AW
Drawn By YM
Checked By SK
In Charge SYC
Date DEC 2001

路政署
HIGHWAYS DEPARTMENT
 主要工程管理處
 Major Works Project Management Office

Consultant
ARUP 奧雅納工程顧問
 Ove Arup & Partners Hong Kong Limited

Supported By:
 Environmental Management Ltd. ○
 BMT Asia Pacific Ltd. ○
 Urbis Ltd. ○

Project Title
 Shenzhen Western Corridor
 Investigation & Planning

Drawing Title
**LAND REQUIREMENT PLAN
 ROADS (WORKS, USE AND
 COMPENSATION)
 ORDINANCE (CHAPTER 370)**

SHEET 2 OF 6

Code Name F1G-2-6	Code Date DEC 2001
Scale 1:2000 DN A3 1:1000 DN A1	
Drawing No. FIGURE 2.6	
Drawing Status	Rev. 0