
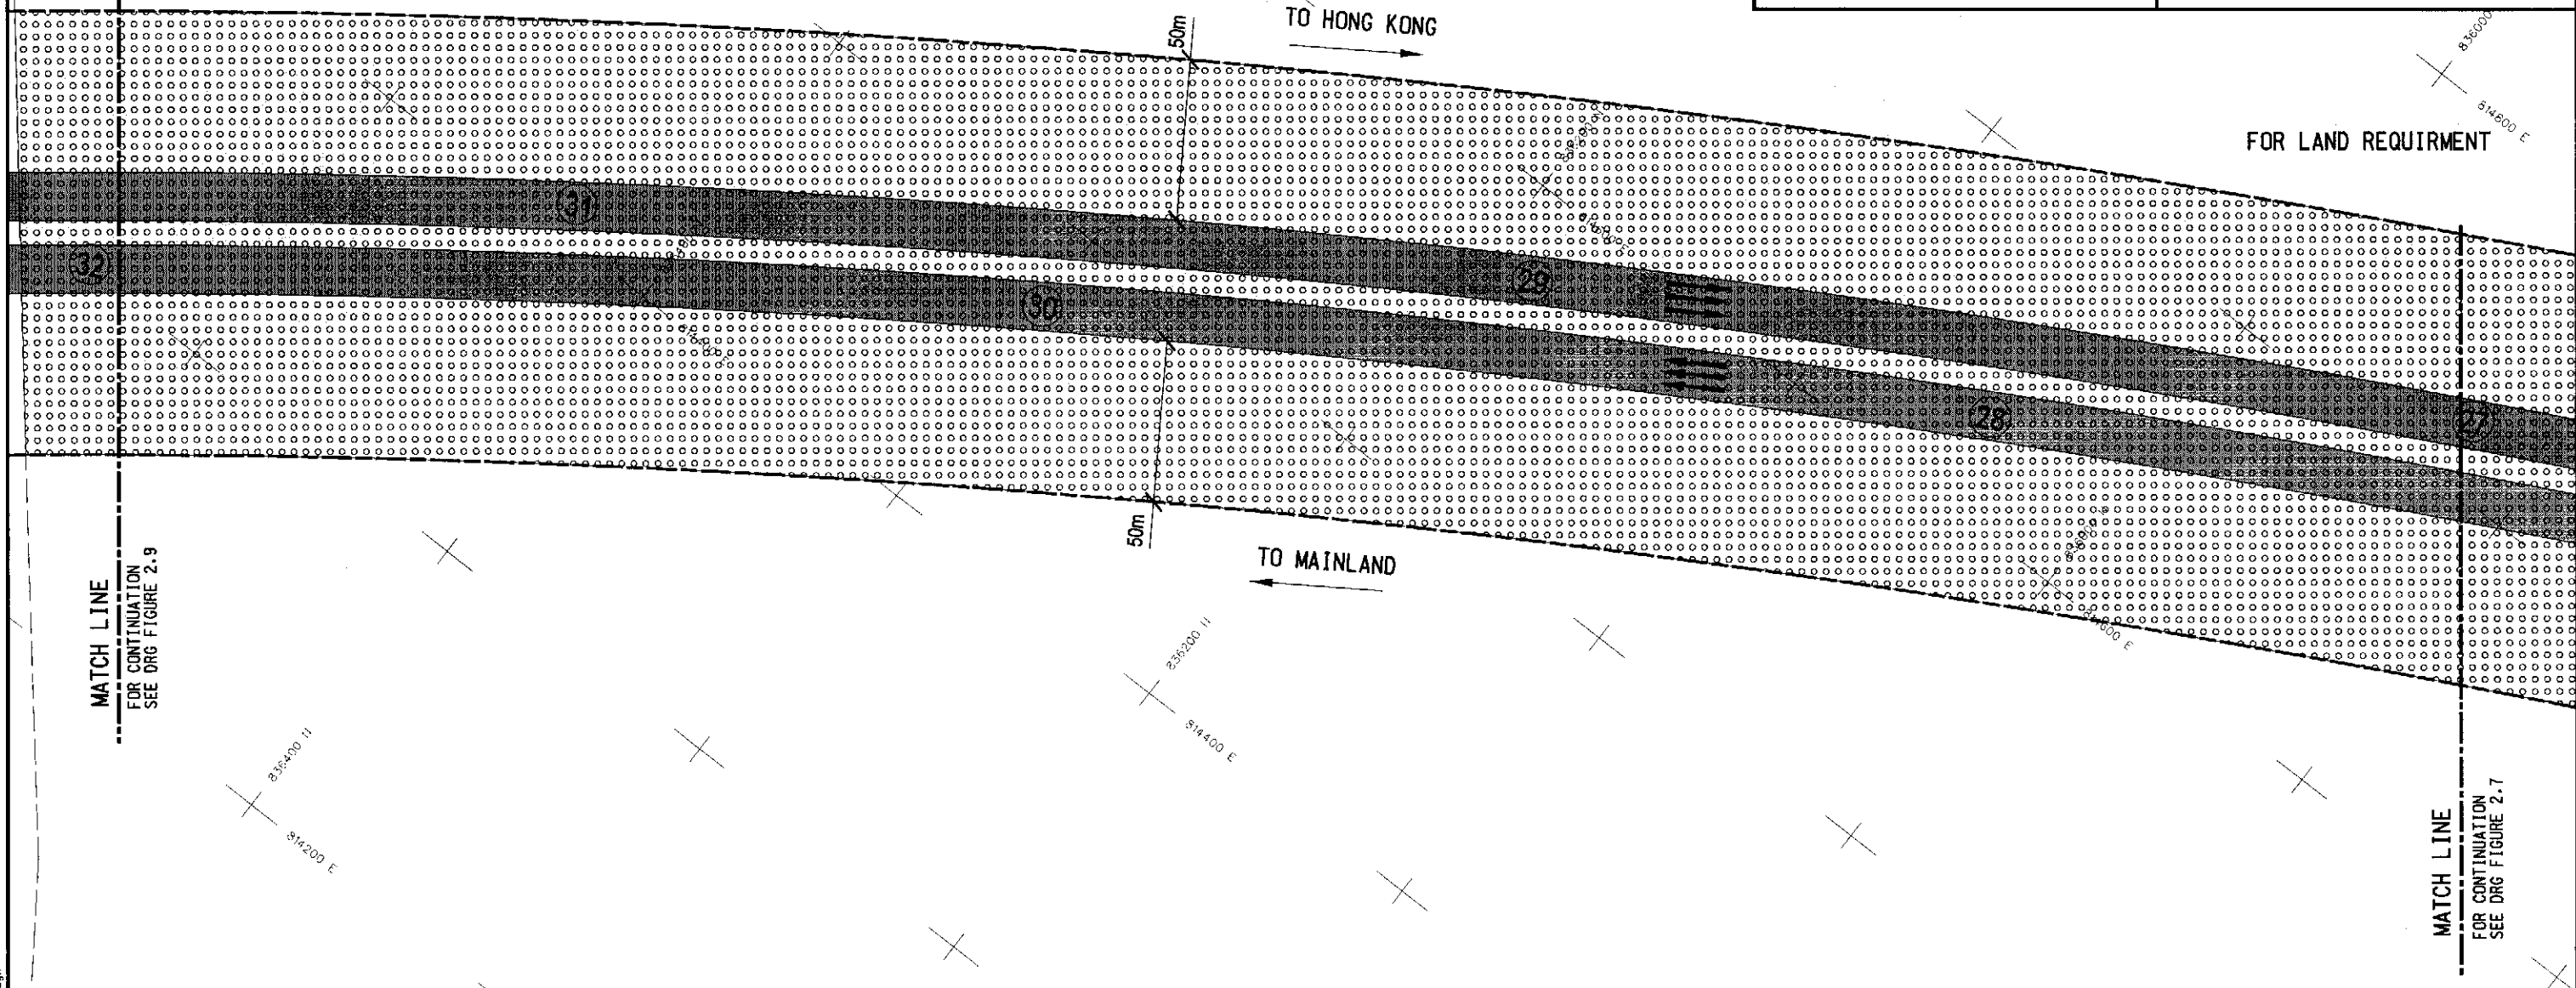


DO NOT SCALE DRAWING CHECK ALL DIMENSIONS ON SITE
 ALL RIGHTS RESERVED
 © OYE ARUP & PARTNERS HONG KONG LIMITED

LEGEND

- LIMIT OF WORKS AREA
- ONE ARROW REPRESENTS ONE TRAFFIC LANE
- [] OYSTER BED TENANCY
- [] OYSTER BED TENANCY AFFECTED
- [] PROPOSED VIADUCT FOR SWC
- (21) PROPOSED ROAD LEVEL

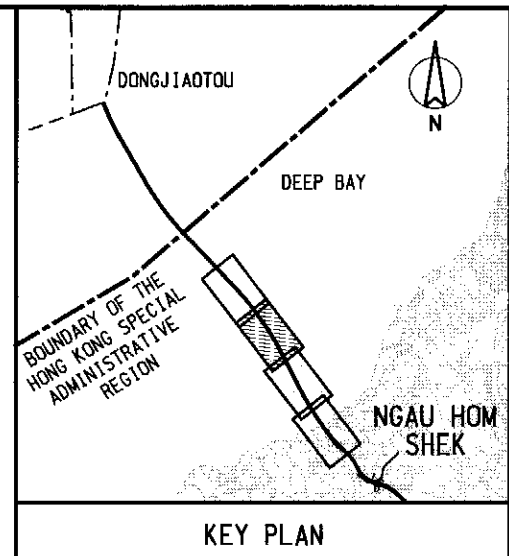

NOTES:

1. ALL DIMENSIONS ARE IN METRES UNLESS OTHERWISE STATED.
2. ALL LEVELS ARE IN METRES ABOVE HONG KONG PRINCIPAL DATUM.
3. DIRECTIONS OF TRAFFIC ARE TENTATIVE ONLY.

Mark	Date	By	Rev.

Designed By AW
Drawn By WM
Checked By SK
In Charge SYC
Date DEC 2001

**路政署
HIGHWAYS DEPARTMENT**
 主要工程管理處
 Major Works Project Management Office

ARUP 奧雅納工程顧問
 Ove Arup & Partners Hong Kong Limited

Supported By:
 Environmental Management Ltd. ○
 BMT Asia Pacific Ltd. ○
 Urbis Ltd. ○

Project Title
 Shenzhen Western Corridor
 Investigation & Planning

Drawing Title
**LAND REQUIREMENT PLAN
 ROADS (WORKS, USE AND
 COMPENSATION)
 ORDINANCE (CHAPTER 370)**

SHEET 4 OF 6

Cad Filename FIG-2-8	Cad Date DEC 2001
Scale 1:2000 ON A3 1:1000 ON A1	
Drawing No. FIGURE 2.8	
Drawing Status	Rev. -

Printer by : W.MAK 03/09/2002
 Filename : I:\23306\WORKING\Draft_Final\FIG-2-8.dgn