


Legend

- Fish Ponds
- Permitted Burial Ground
- Archaeological Site
- Proposed Deep Bay Link Under Agreement No. CE 109/98
- Possible Alignment Options
- Fung Shui Area

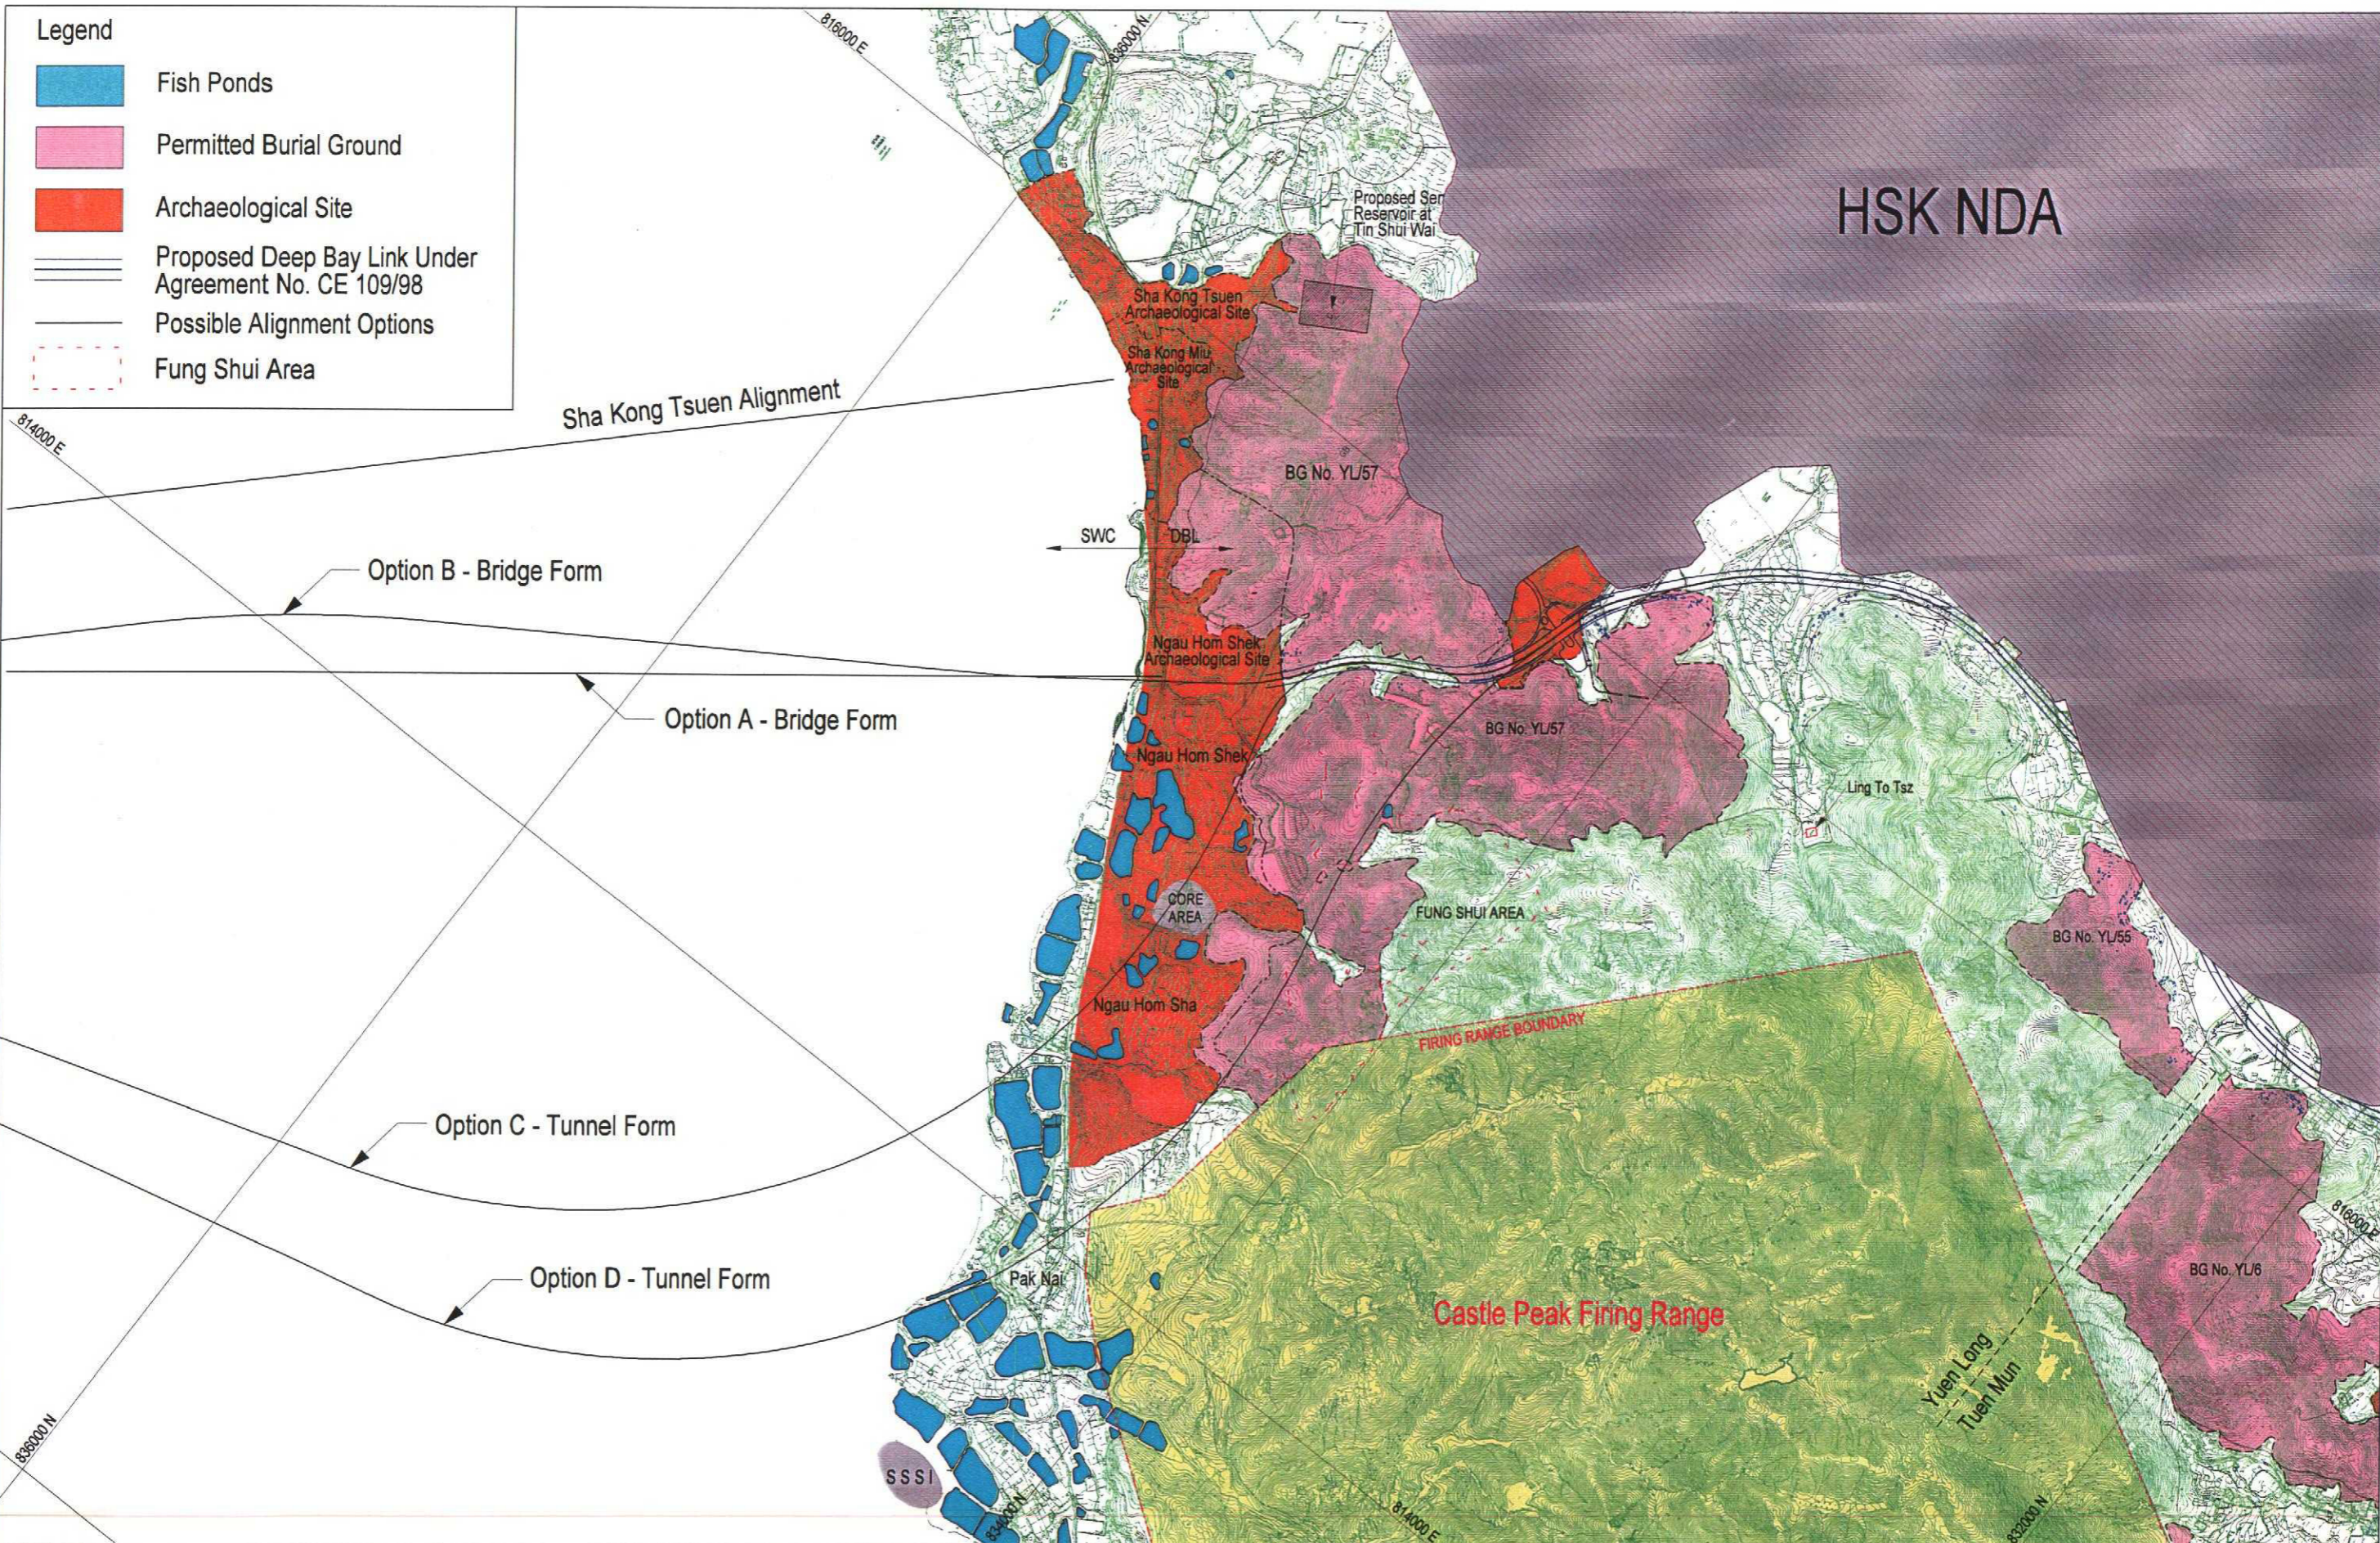

Printer by : W.MAK 03/09/2002
 Filename : J:\23306\WORKING\Draft\FinalEIA\FIG-4-1.dgn

Mark	Date	By	Rev.

Designed By	SK
Drawn By	OYK
Checked By	SK
In Charge	SYC
Date	03-10-01

路政署
HIGHWAYS DEPARTMENT
 主要工程管理處
 Major Works Project Management Office

Consultant
ARUP 奧雅納工程顧問
 Ove Arup & Partners Hong Kong Limited
 Supported By:
 Environmental Management Ltd. ○
 BMT Asia Pacific Ltd. ○
 Urbis Ltd. ○

Project Title
Shenzhen Western Corridor
 Investigation & Planning

Drawing Title
POSSIBLE ALIGNMENT OPTIONS

Cad. Filename	FIG-4-1	Cad. Date	3-10-01
Scale	1 : 15 000		
Drawing No.	FIGURE 4.1		
Drawing Status		Rev.	