
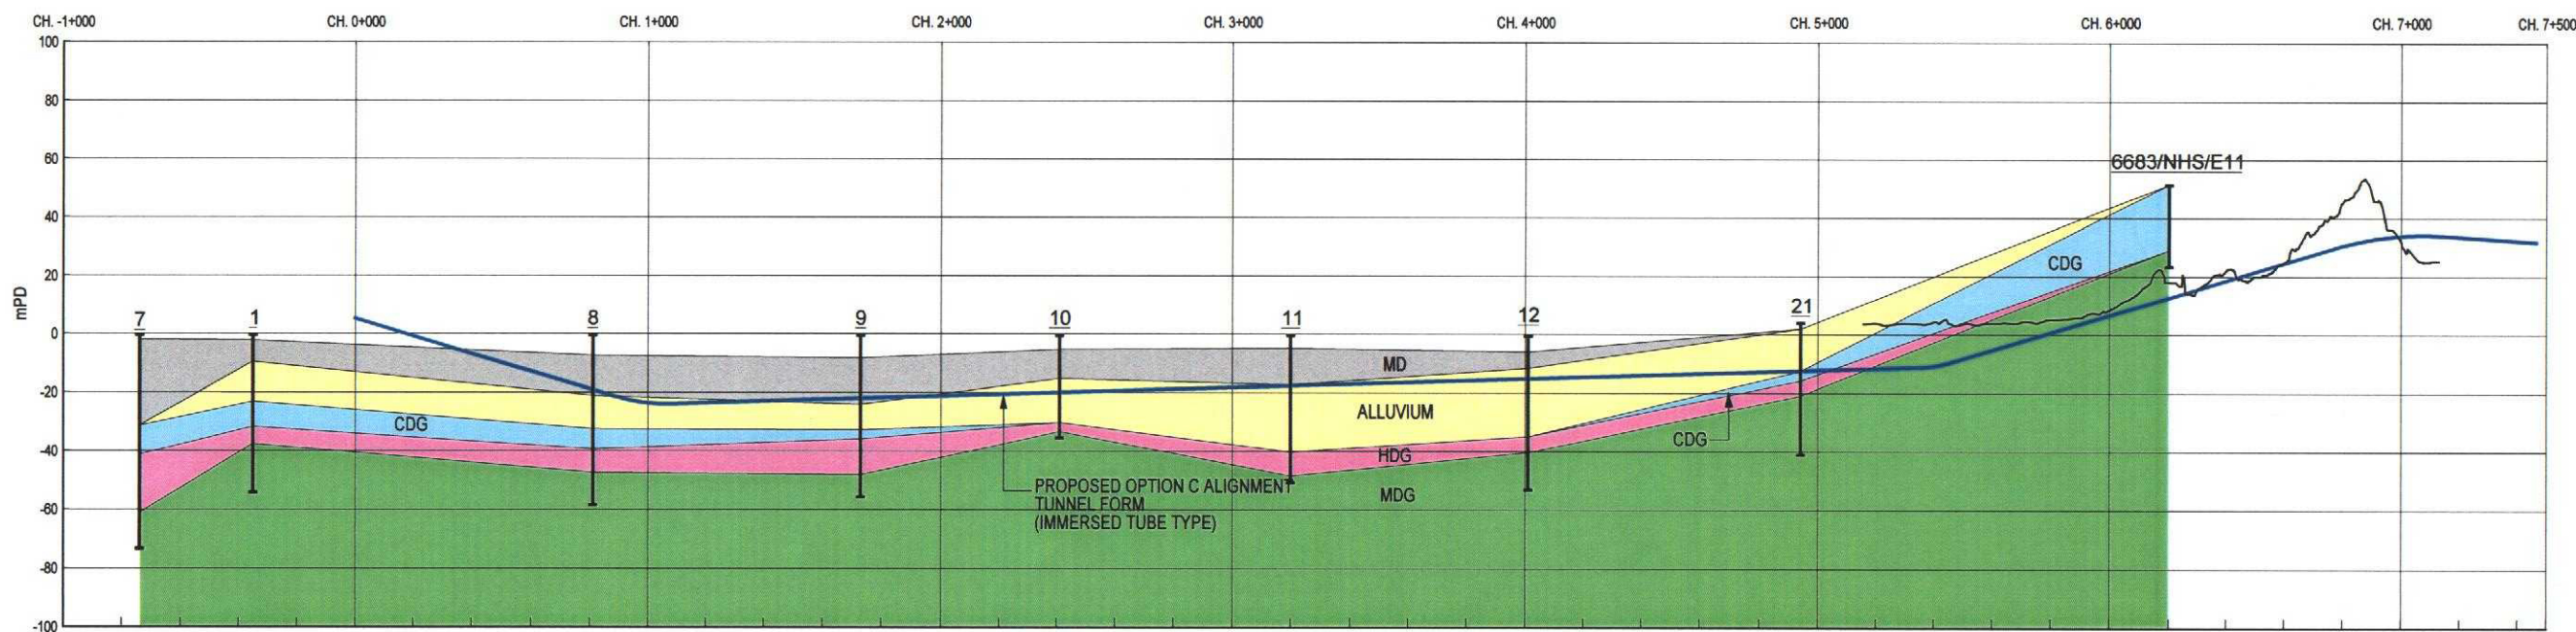


- NOTES:
1. ALL LEVELS SHOWN ARE IN MPD, UNLESS OTHERWISE STATED.
  2. ALL DIMENSIONS SHOWN ARE IN METRE, UNLESS OTHERWISE STATED.
  3. ALL LEVEL SHOWN ARE TENTATIVE ONLY.

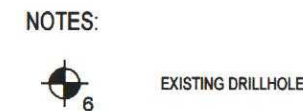

Printer by : W.MAK 03/09/2002  
 File name : J:\23306\WORKING\DRGT\Find\EA\FIG-4-10.dgn

Mark	Date	By	Rev.

Designed By: OYK  
 Drawn By: TSN  
 Checked By: SK  
 In Charge: SYC  
 Date: 09/2001

路政署  
 HIGHWAYS DEPARTMENT  
 主要工程管理處  
 Major Works Project Management Office

Consultant:  
**ARUP** 奧雅納工程顧問  
 Ove Arup & Partners Hong Kong Limited

Supported By:  
 Environmental Management Ltd.  
 BMT Asia Pacific Ltd.  
 Urbis Ltd.

Project Title:  
 Shenzhen Western Corridor  
 Investigation & Planning

Drawing Title:  
**IMMERSED TUBE TUNNEL  
 (OPTION C)  
 GEOLOGICAL PROFILE**

Cad File name	FIG-4-10.DGN	Cad Date	09-2001
SCALE	HORI. 1:25 000	VERT. 1:2 500	
Drawing No.	FIGURE 4.10		
Drawing Status		Rev.	