



PLAN
1:1000

- NOTES:**
1. ALL DIMENSIONS ARE IN MILLIMETRES. ALL LEVELS ARE IN METRES ABOVE PRINCIPAL DATUM, UNLESS NOTED OTHERWISE.
 2. ROCK DOWEL / ROCK BOLT NOT SHOW FOR CLARITY.

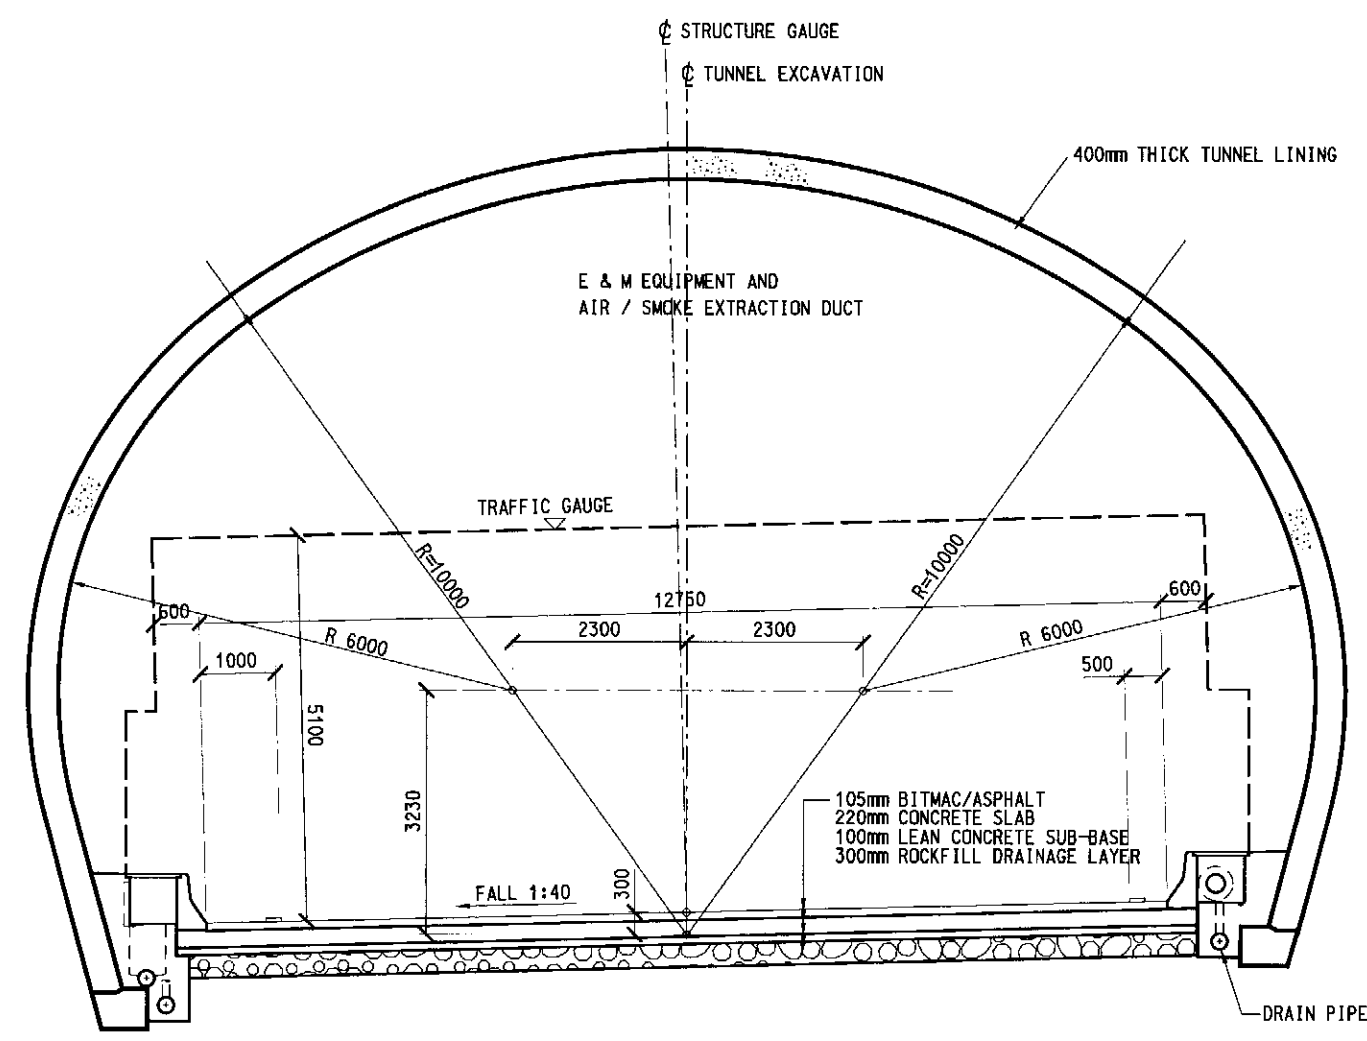

TYPICAL CROSS SECTION OF DRILL & BLAST TUNNEL
VIEW ALONG DIRECTION OF TRAFFIC FLOW
1:100

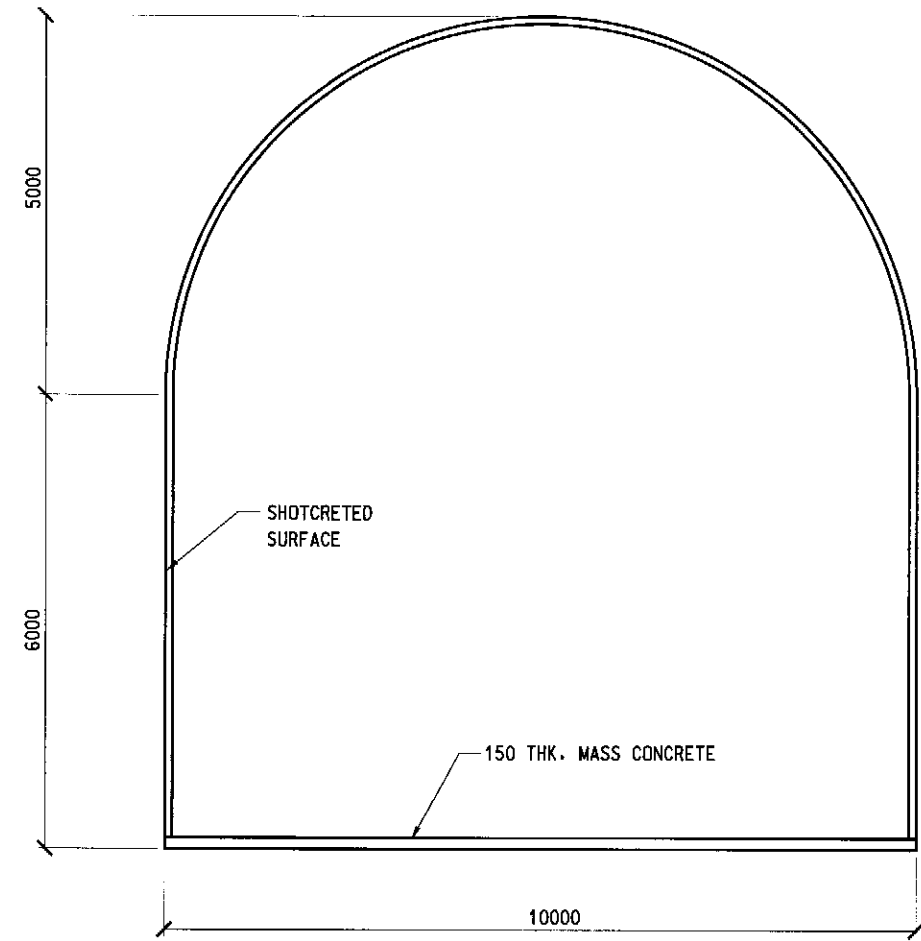

CROSS SECTION OF VENTILATION TUNNEL
1:100

Printer by : W.MAK
 File name : j:\23306\WORKING\Draft Final\EA\FIG-4-11.dgn
 03/09/2002

Mark	Date	By	Rev.

Designed By: AM
 Drawn By: YM
 Checked By: SK
 In Charge: SYC
 Date: SEPT 2001

路政署
HIGHWAYS DEPARTMENT
 主要工程管理處
 Major Works Project Management Office

Consultant:
ARUP 奧雅納工程顧問
 Ove Arup & Partners Hong Kong Limited

Supported By:
 Environmental Management Ltd. ○
 BMT Asia Pacific Ltd. ○
 Urbis Ltd. ○

Project Title:
 Shenzhen Western Corridor
 Investigation & Planning

Drawing Title:
DRILL AND BLAST TUNNEL
TYPICAL CROSS SECTION
(OPTION D)

Cad Filename: FIG-4-11.DGN	Cad Date: SEPT 2001
Scale: 1:100	Drawing No: FIGURE 4.11
Drawing Status:	Rev.: -