


- NOTES:
1. ALL LEVELS SHOWN ARE IN MPD, UNLESS OTHERWISE STATED.
 2. ALL DIMENSIONS SHOWN ARE IN METRE, UNLESS OTHERWISE STATED.
 3. ALL LEVEL SHOWN ARE TENTATIVE ONLY.

NOTES:

EXISTING DRILLHOLE

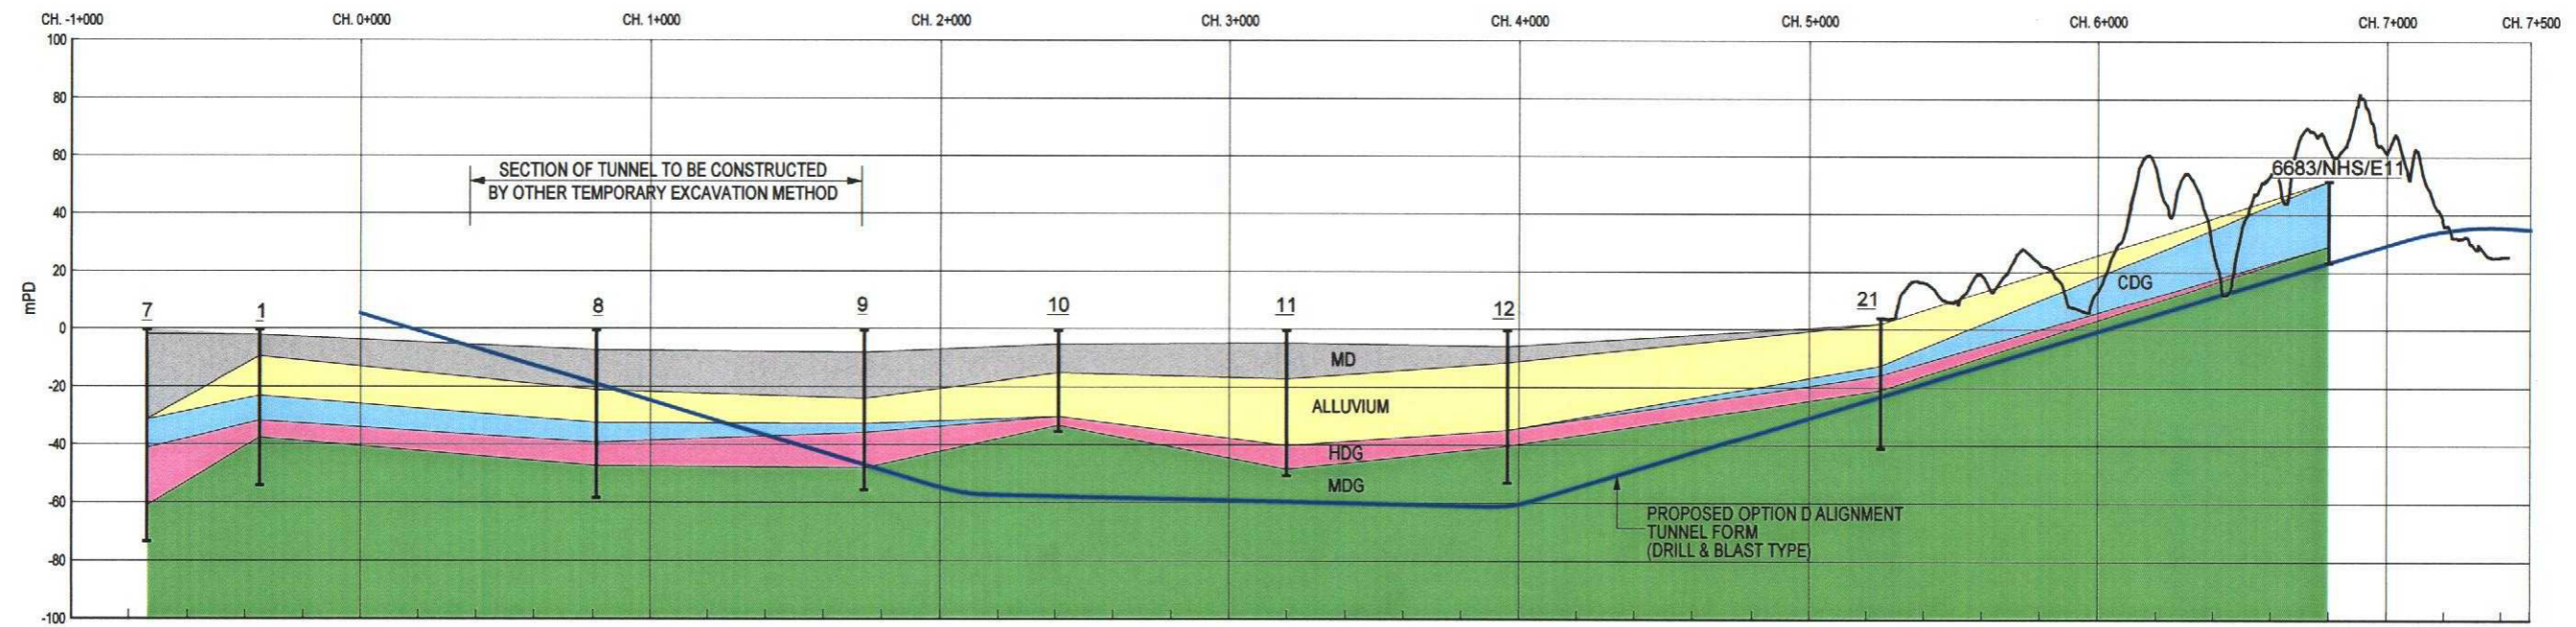

Printer by : W.MAK 03/09/2002
 Filename : F:\23306\WORKING\Draft Final\EA\FIG-4-13.dgn

Mark	Date	By	Rev.

Designed By: OYK
 Drawn By: TSN
 Checked By: SK
 In Charge: SYC
 Date: 09/2001

路政署 HIGHWAYS DEPARTMENT
 主要工程管理處 Major Works Project Management Office

Consultant: **ARUP** 奧雅納工程顧問
 Ove Arup & Partners Hong Kong Limited

Supported By:
 Environmental Management Ltd. ○
 BMT Asia Pacific Ltd. ○
 Urbis Ltd. ○

Project Title: **Shenzhen Western Corridor Investigation & Planning**

Drawing Title: **DRILL & BLAST TUNNEL (OPTION D) GEOLOGICAL PROFILE**

Cad Filename: FIG-4-13.DGN	Cad Date: 09-2001
Scale: HORI. 1:25 000 VERT. 1:2 500	Drawing No. FIGURE 4.13
Drawing Status	Rev. -