
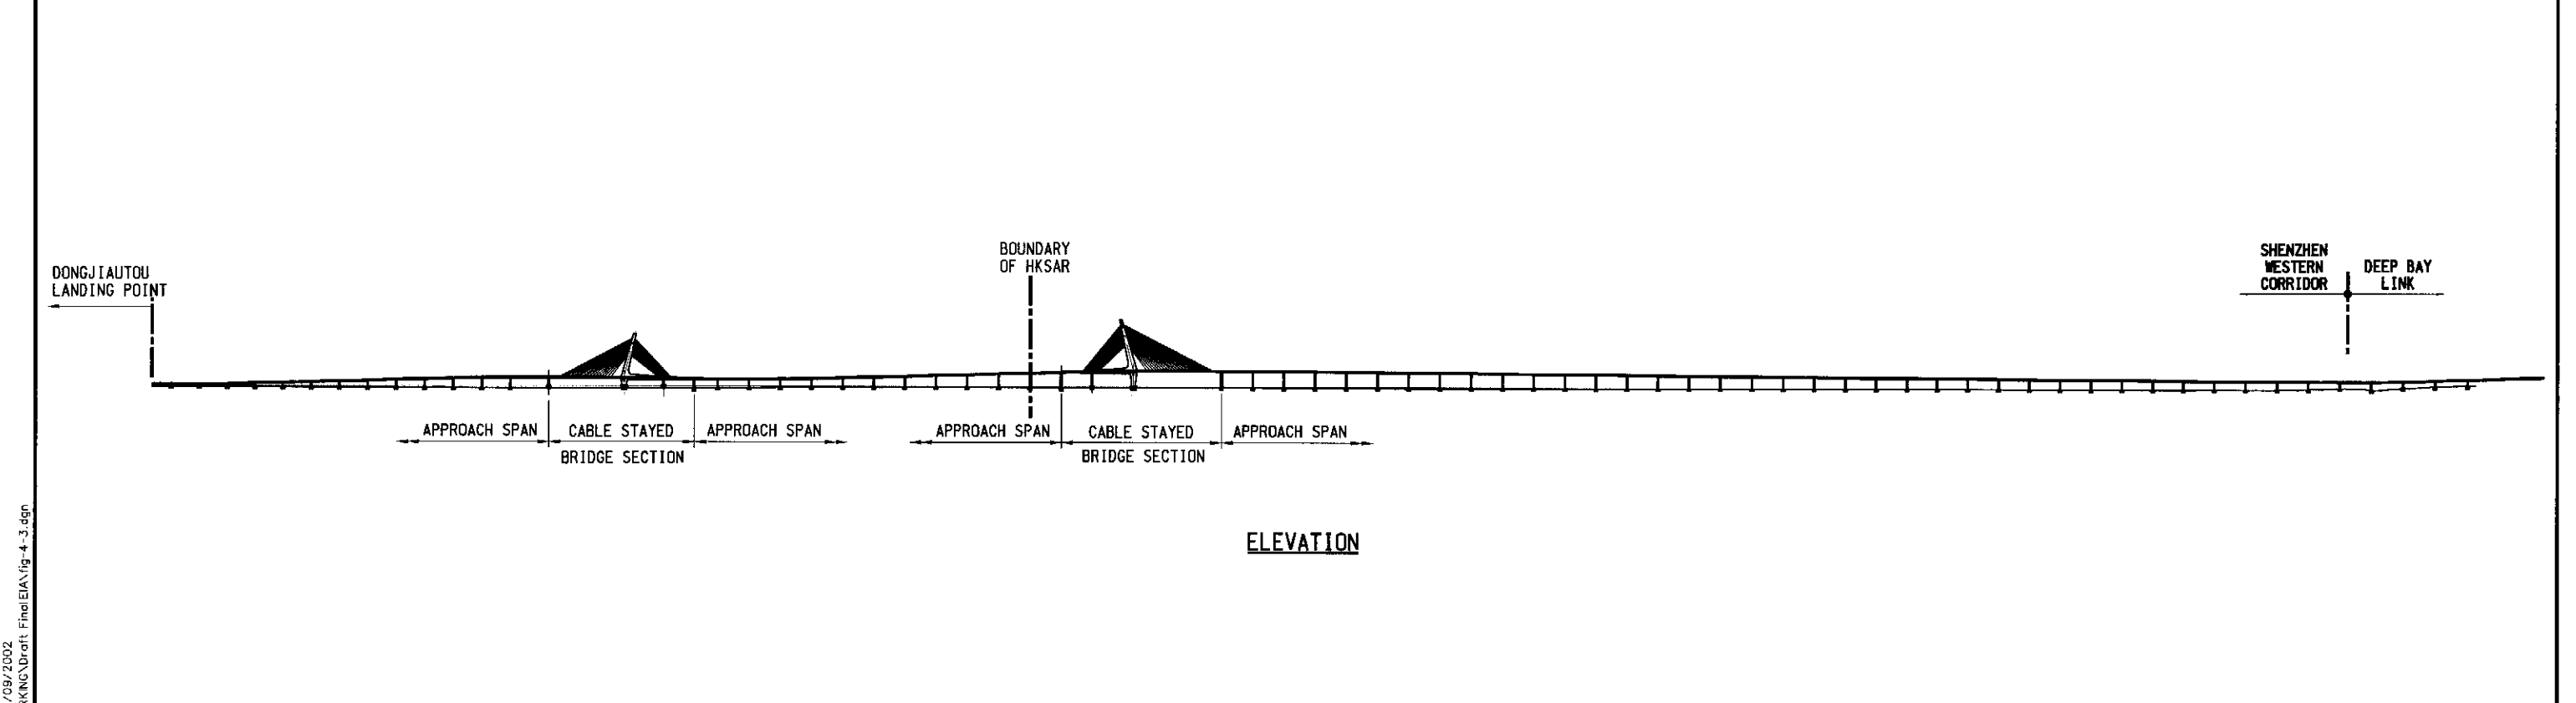


DO NOT SCALE DRAWINGS. CHECK ALL DIMENSIONS ON SITE.
 ALL RIGHTS RESERVED.
 © OVE ARUP & PARTNERS HONG KONG LIMITED.

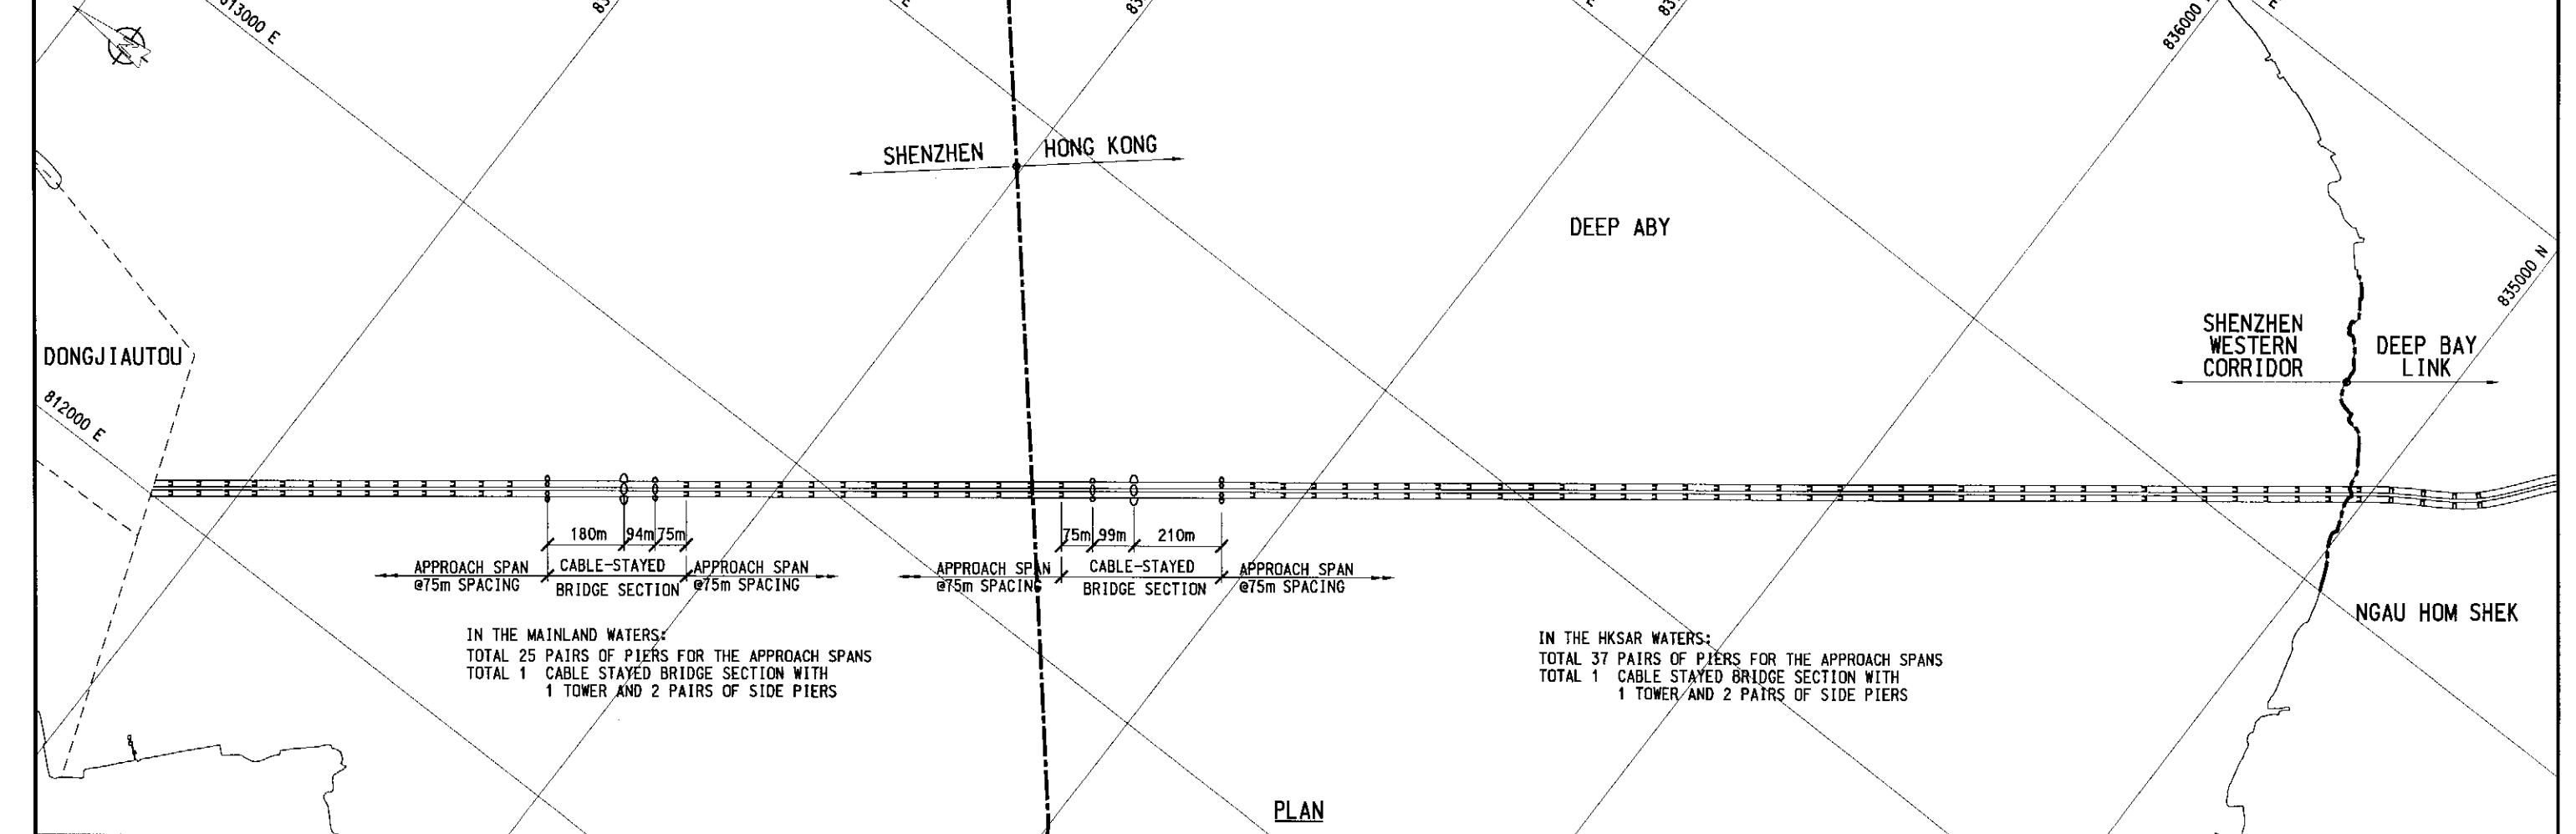

Printer by : W.MAK
 File name : j:\23306\WORKING\Draft Final\EA\Fig-4-3.dgn
 03/09/2002

Mark	Date	By	Rev.

Designed By
AW

Drawn By
WM

Checked By
SK

In Charge
SYC

Date
JUN 2002

路政署 HIGHWAYS DEPARTMENT
 主要工程管理處 Major Works Project Management Office

Consultant
ARUP 奧雅納工程顧問
 Ove Arup & Partners Hong Kong Limited

Supported By:
 Environmental Management Ltd. ○
 BMT Asia Pacific Ltd. ○
 Urbis Ltd. ○

Project Title
Shenzhen Western Corridor Investigation & Planning

Drawing Title
STRAIGHT BRIDGE (OPTION A) PLAN AND ELEVATION

Code File Name FIG-4-3	Code Date JUN 2002
Scale 1:15000	
Drawing No. FIGURE 4.3	
Drawing Status	Rev. -