



DO NOT SCALE DRAWING. CHECK ALL DIMENSIONS ON SITE.
 ALL RIGHTS RESERVED.
 © OVE ARUP & PARTNERS HONG KONG LIMITED.

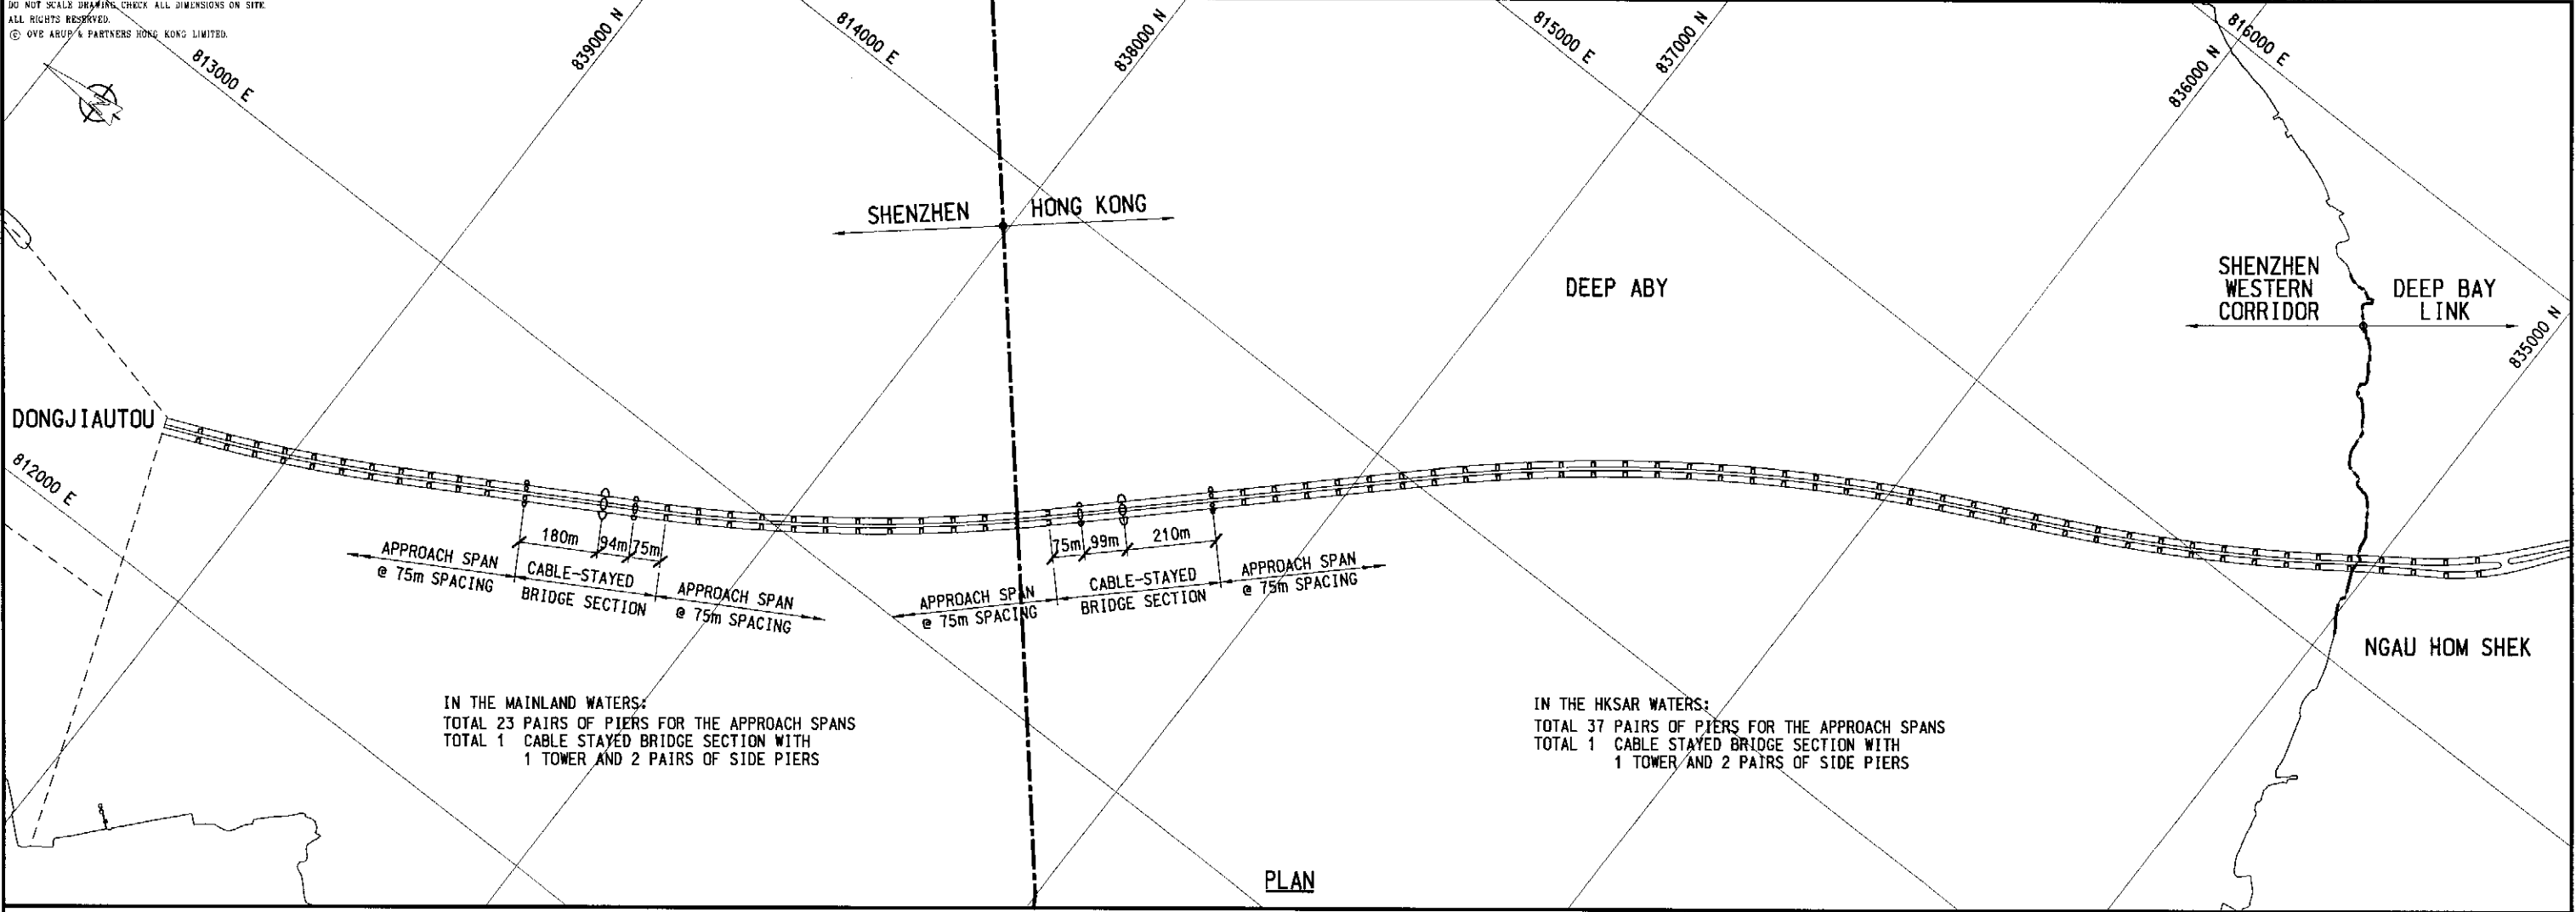

PLAN

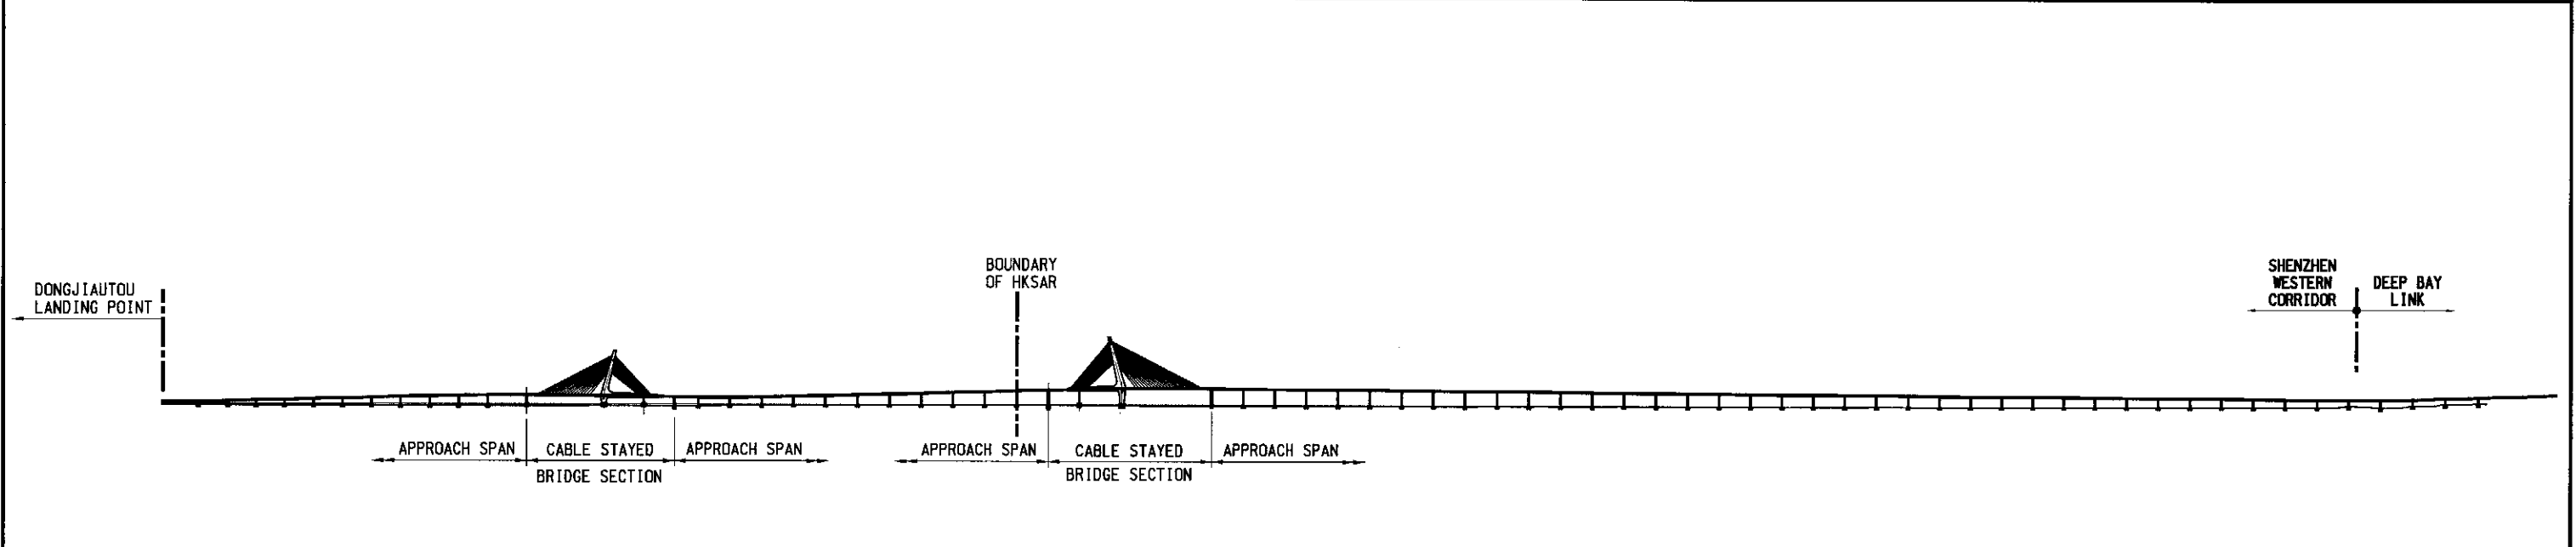

ELEVATION

Printer by : W.MAK
 File name : j:\23506.WORKING\Drawt Final\EA\Fig-4-7.dgn
 03/09/2002

Mark	Date	By	Rev.

Designed By	AW
Drawn By	WM
Checked By	SK
In Charge	SYC
Date	JUN 2002



Consultant	ARUP 奧雅納工程顧問 Ove Arup & Partners Hong Kong Limited
Supported By:	Environmental Management Ltd. <input type="checkbox"/> BMT Asia Pacific Ltd. <input type="checkbox"/> Urbis Ltd. <input type="checkbox"/>

Project Title	Shenzhen Western Corridor Investigation & Planning
---------------	--

Drawing Title	CURVED BRIDGE (OPTION B) PLAN AND ELEVATION
---------------	--

Cad File Name	FIG-4-7	Cad Date	JUN 2002
Scale	1:15000		
Drawing No.	FIGURE 4.7		
Drawing Status	Rev. -		