


- NOTES:**
1. ALL LEVELS SHOWN ARE IN MPD, UNLESS OTHERWISE STATED.
  2. ALL DIMENSIONS SHOWN ARE IN METRE, UNLESS OTHERWISE STATED.
  3. ALL LEVEL SHOWN ARE TENTATIVE ONLY.

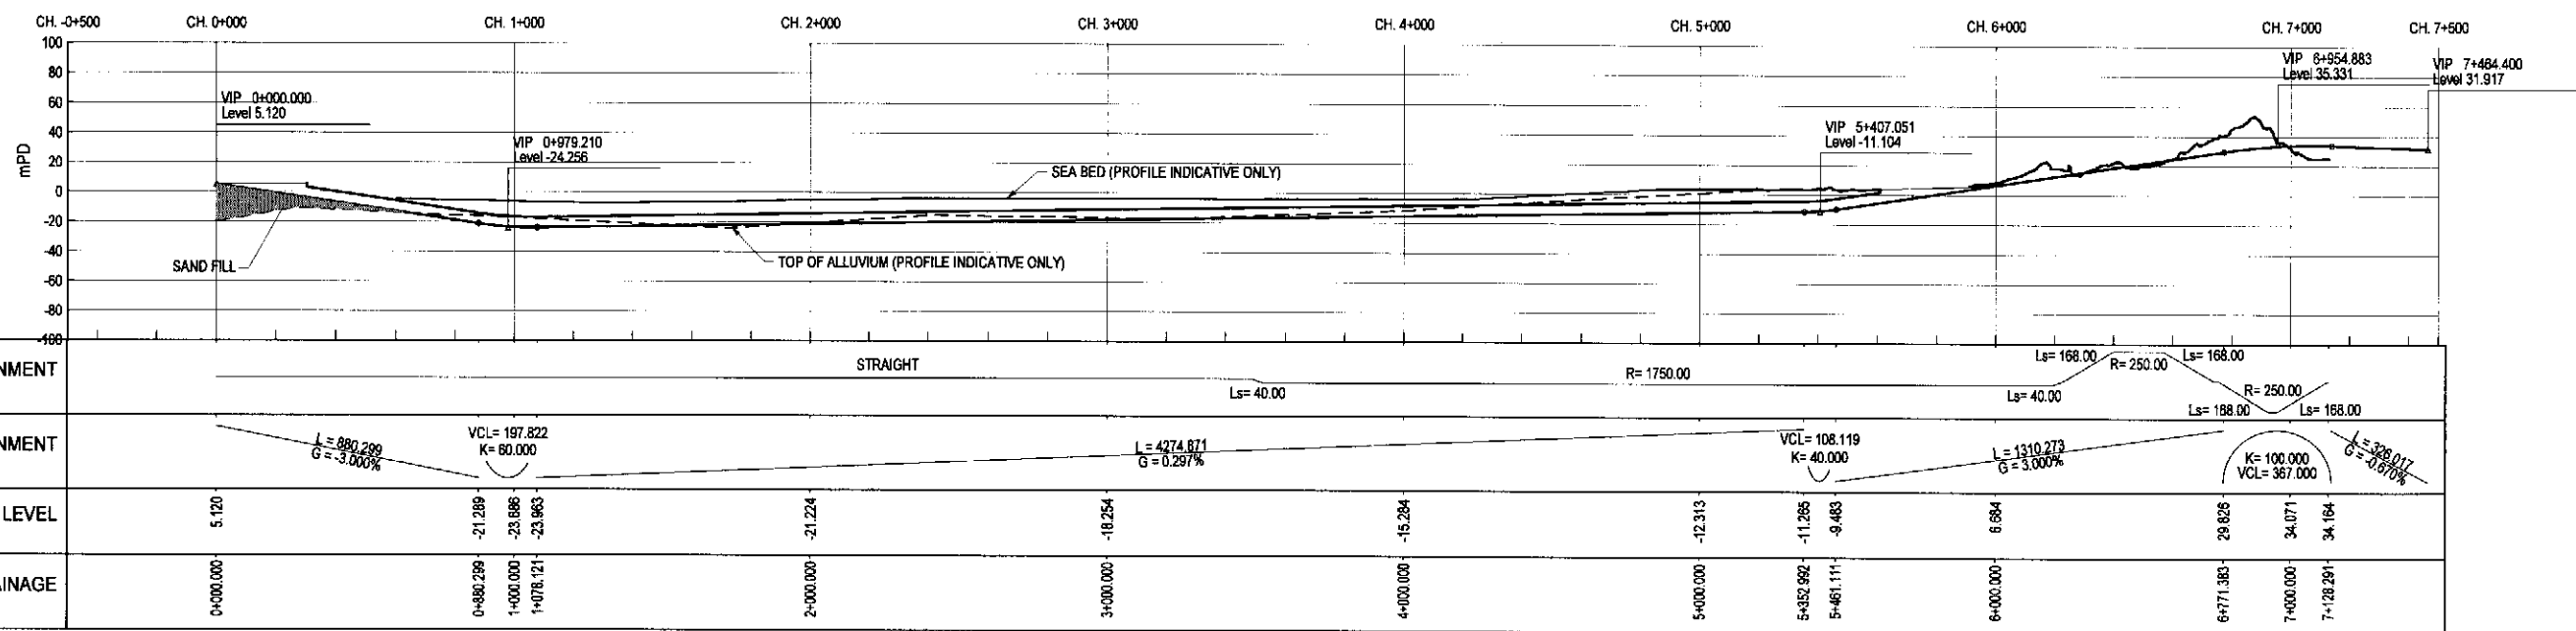

Printer by : W.MAK  
 File name : j:\23306.WORKING\Draft Final EIA\fig-4-B.dgn  
 03/09/2002

Mark	Date	By	Rev.

Designed By: OYK  
 Drawn By: TSN  
 Checked By: SK  
 In Charge: SYC  
 Date: 09/2001

**路政署**  
**HIGHWAYS DEPARTMENT**  
 主要工程管理處  
 Major Works Project Management Office

Consultant:  
**ARUP** 奧雅納工程顧問  
 Ove Arup & Partners Hong Kong Limited

Supported By:  
 Environmental Management Ltd. ○  
 BMT Asia Pacific Ltd. ○  
 Urbis Ltd. ○

Project Title:  
**Shenzhen Western Corridor**  
**Investigation & Planning**

Drawing Title:  
**IMMERSED TUBE TUNNEL**  
**(OPTION C)**  
**HORIZONTAL AND**  
**VERTICAL ALIGNMENT**

Grid File name: FIG-4-B.DGN	Grid Date: 09-2001
SCALE: HORI: 1:25,000 VERT: 1:5,000	
Drawing No: <b>FIGURE 4.8</b>	
Drawing Status:	Rev: -