


- NOTES:
1. ALL LEVELS SHOWN ARE IN MPD, UNLESS OTHERWISE STATED.
 2. ALL DIMENSIONS SHOWN ARE IN METRE, UNLESS OTHERWISE STATED.
 3. ALL LEVEL SHOWN ARE TENTATIVE ONLY.

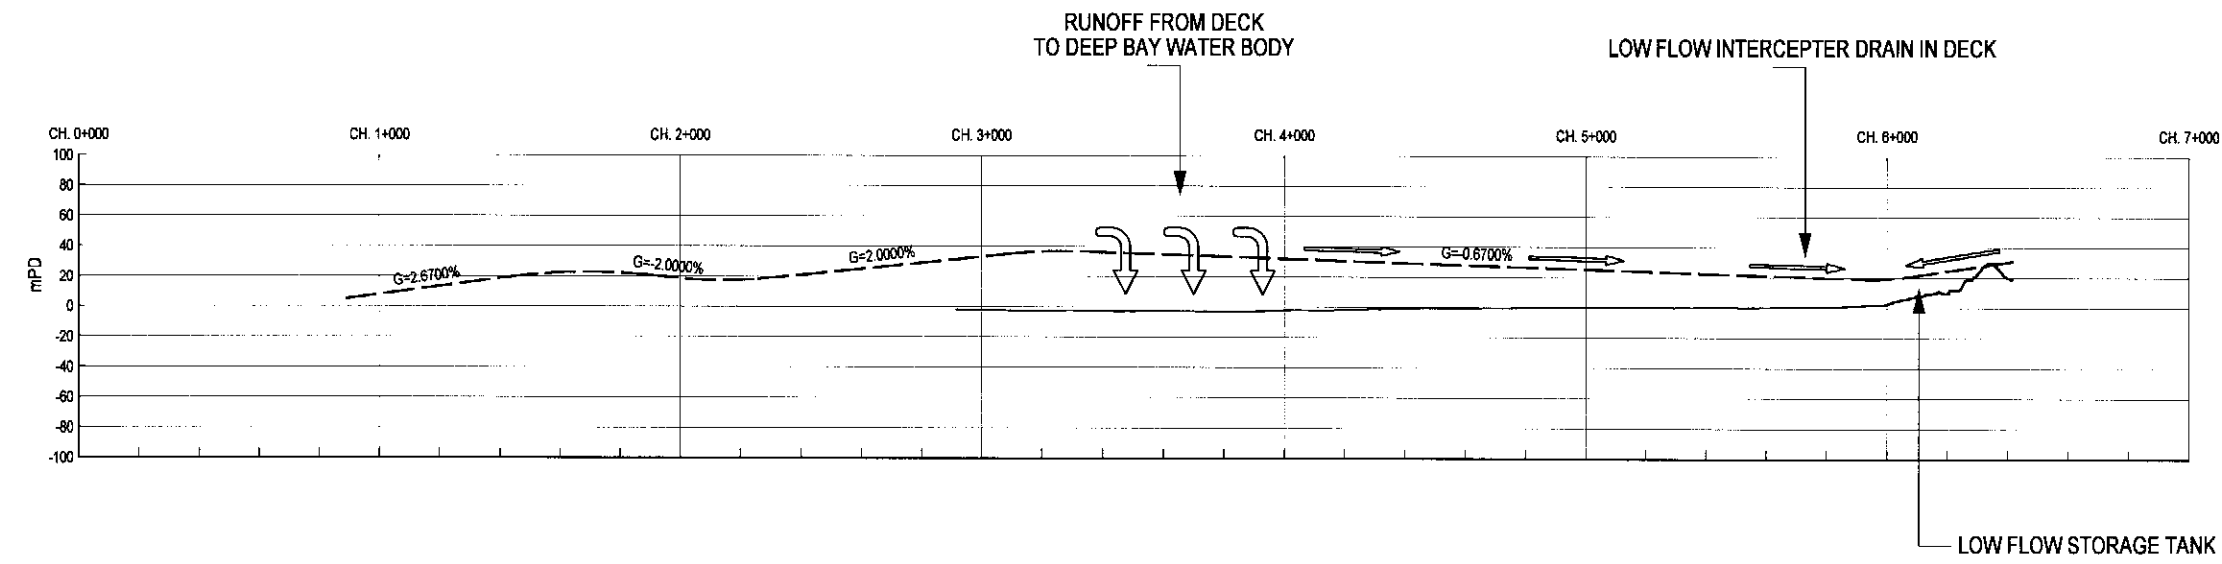

Printer by : W.MAK
 File name : F:\23306\WORKING\Drawt Final\EA\FIG-7-116.dgn

Designed By	FW
Drawn By	OYK
Checked By	FW
In Charge	SYC
Date	NOV/2001



Consultant
ARUP 奧雅納工程顧問
 Ove Arup & Partners Hong Kong Limited

Supported By:
 Environmental Management Ltd. ○
 BMT Asia Pacific Ltd. ○
 Urbis Ltd. ○

Project Title
 Shenzhen Western Corridor
 Investigation & Planning

Drawing Title
**VERTICAL PROFILE REQUIRED
 FOR OPTION D
 LOW FLOW DIVERSION**

Code Name	FIG-7-116	Code Date	NOV-2001
Scale	HORZ. 1:25 000 VERT. 1:5 000		
Drawing No.	FIGURE 7.116		
Drawing Status		Rev.	