


- NOTES**
1. PENSTOCK CHAMBER WITH TWO PENSTOCKS, FIRST ON OUTLET TO GREASE INTERCEPTOR, SECOND TO OUTFALL.
 2. OIL INTERCEPTOR HyD STANDARD WITHOUT BYPASS FOR HIGH FLOW.

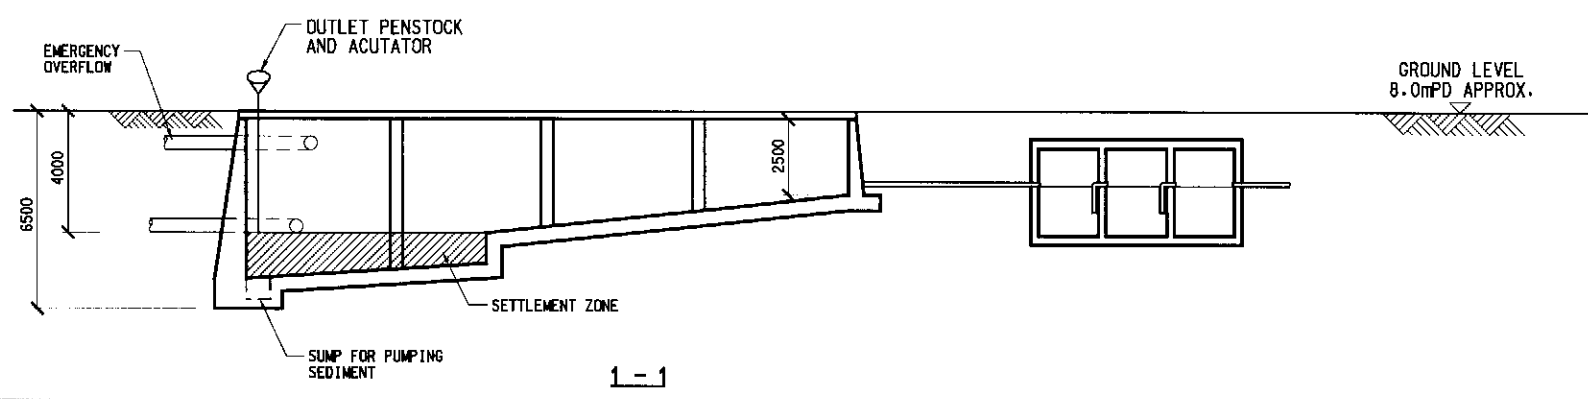

PLAN

1-1

Printer by : W.MAK 03/09/2002
 Filename : J:\23306\WORKING\Draft Final\FIG-7-121.dgn

Mark	Date	By	Rev.

Designed By	AW
Drawn By	WM
Checked By	SK
In Charge	SYC
Date	DEC 2001


路政署
HIGHWAYS DEPARTMENT
 主要工程管理處
 Major Works Project Management Office

Consultant
ARUP 奧雅納工程顧問
 Ove Arup & Partners Hong Kong Limited
 Supported By:
 Environmental Management Ltd. ○
 BMT Asia Pacific Ltd. ○
 Urbis Ltd. ○

Project Title
Shenzhen Western Corridor
Investigation & Planning

Drawing Title
SEDIMENTATION TANK DETAILS

Cad Filename	FIG-7-121	Cad Date	DEC 2001
Scale	1:200	Drawing No.	FIGURE 7.121
Drawing Status		Rev.	