


**NOTES**  
 1. PRECAUTIONARY MEASURES ARE TYPICAL AND REQUIRE TO BE APPLIED FOR PIERS WHICH DRAIN TO DEEP BAY.

**LEGEND**  
 - - - - - SITE BOUNDARY

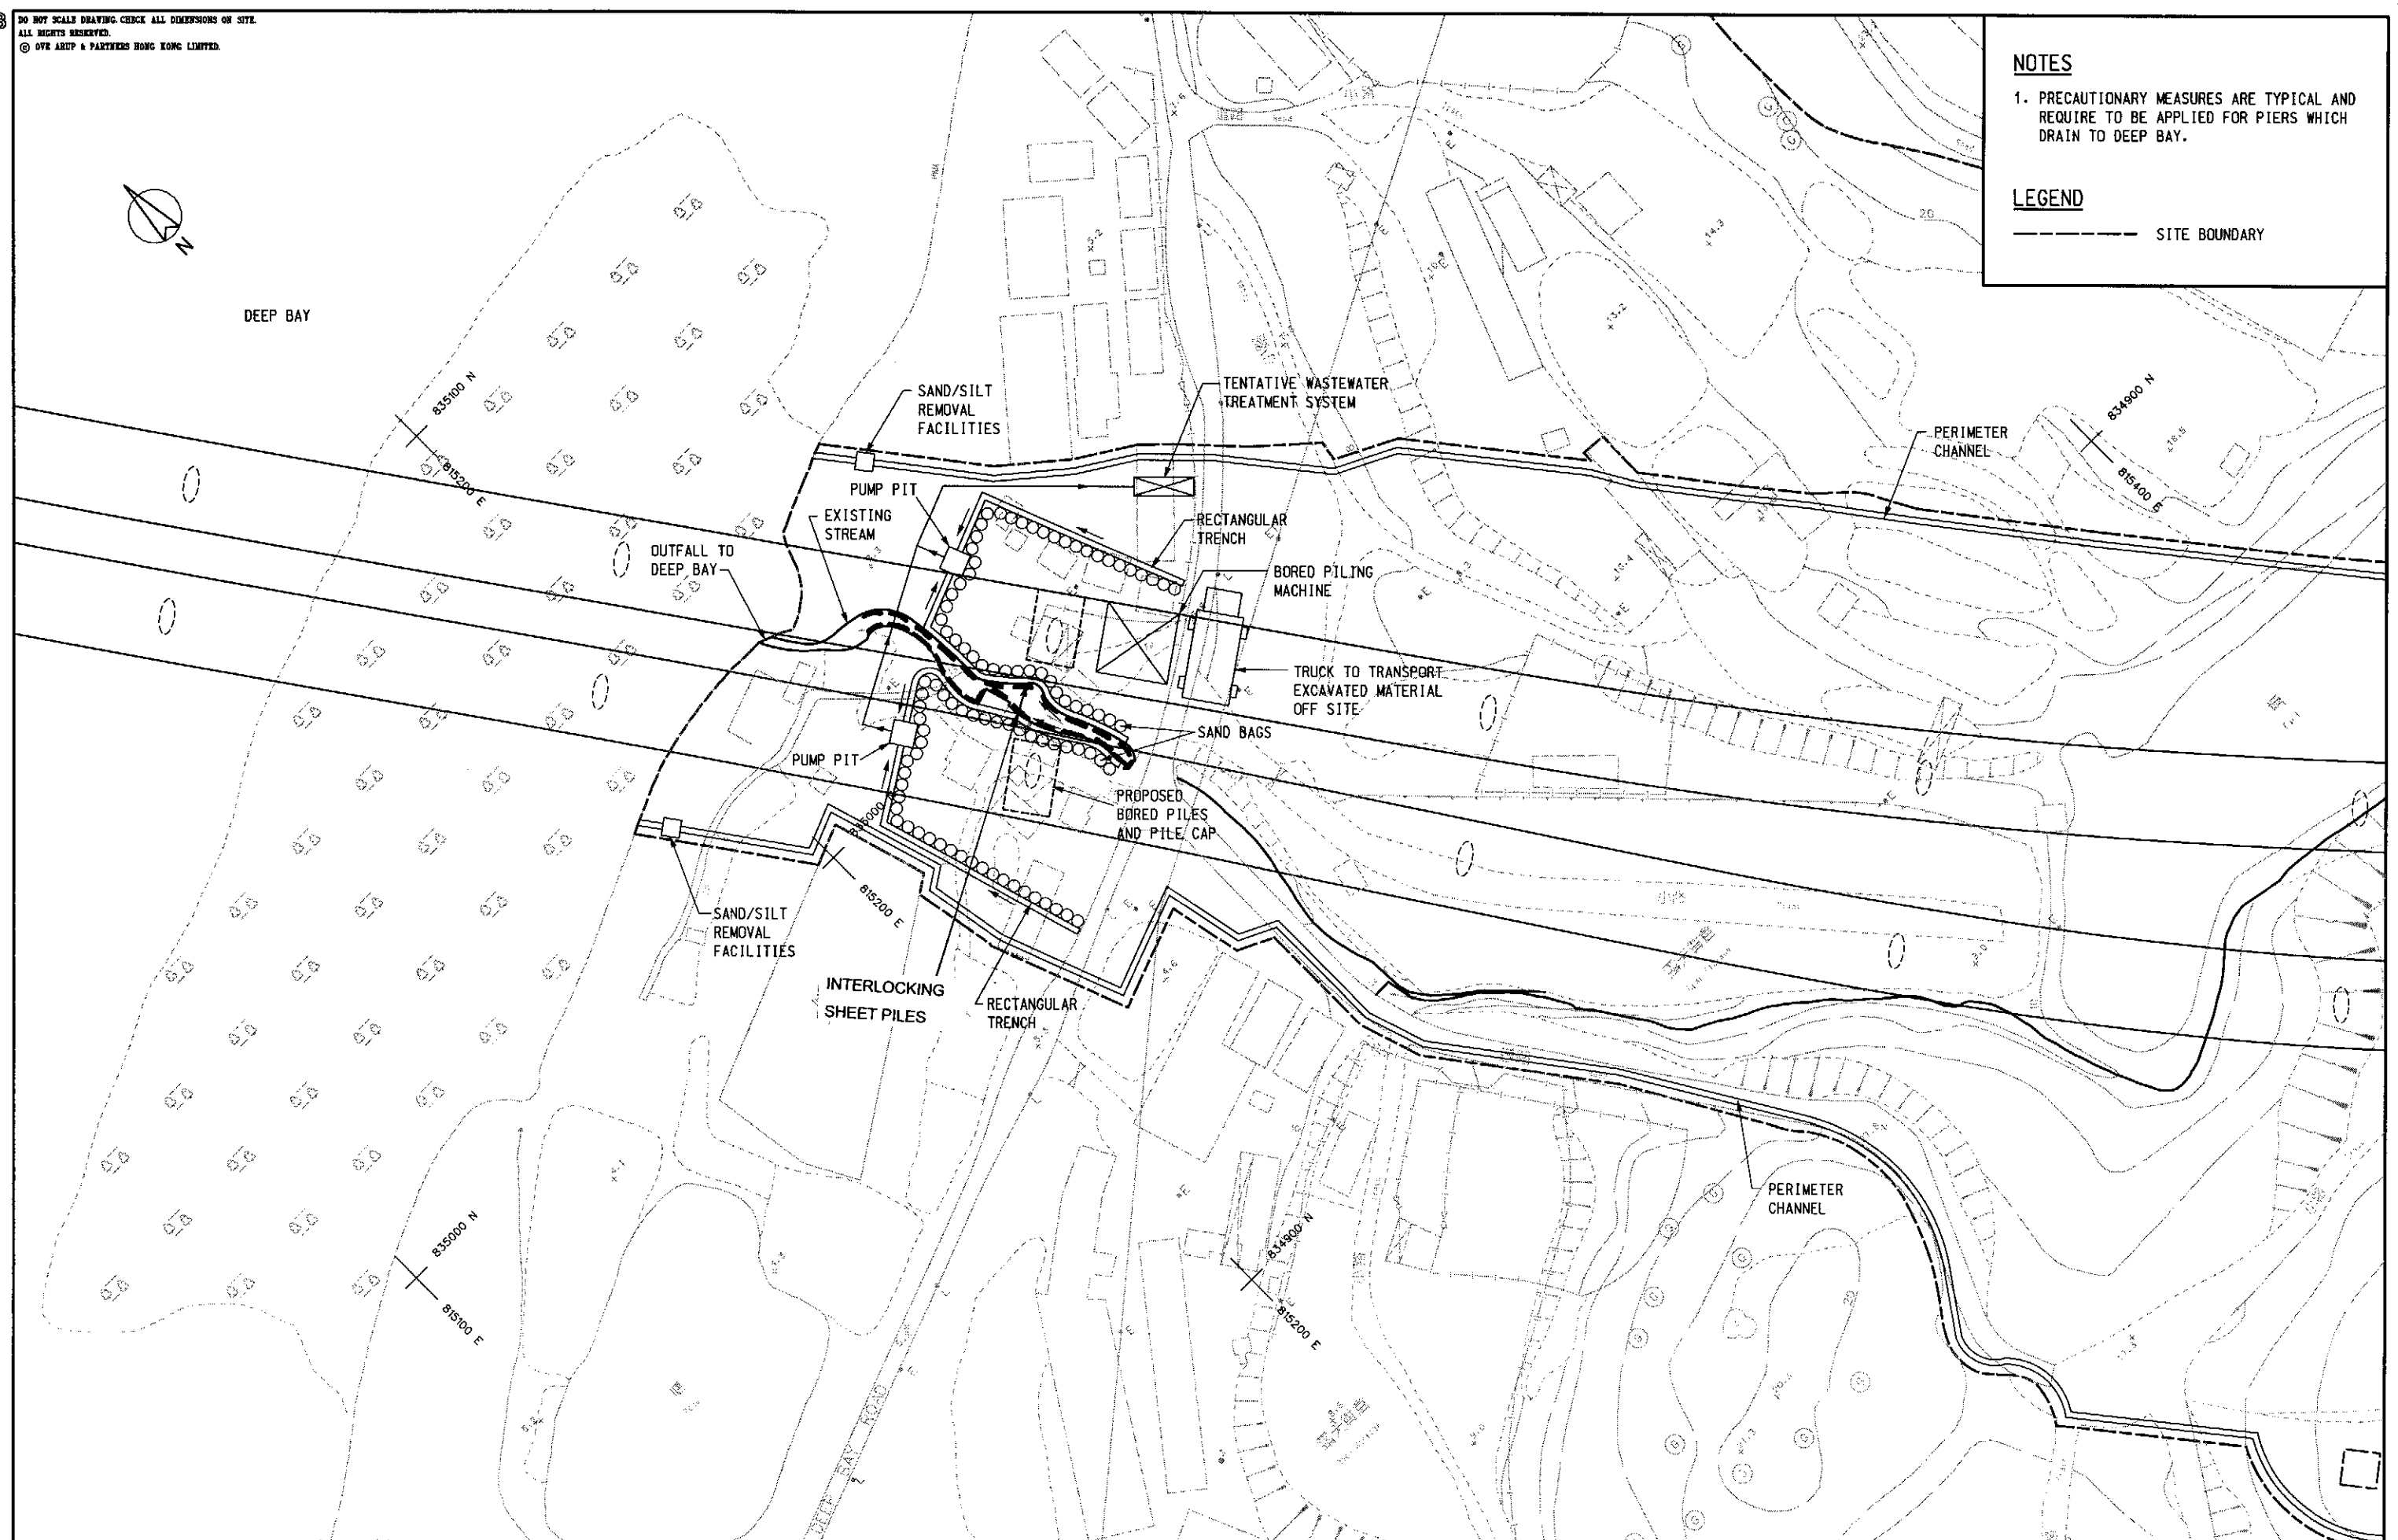

\$DATE\$  
 \$USER\$  
 \$FILE\$

Mark	Date	By	Rev.

Designed By  
 Drawn By  
 Checked By  
 In Charge  
 Date



Consultant  
**ARUP** 奧雅納工程顧問  
 Ove Arup & Partners Hong Kong Limited  
 Supported By:  
 Environmental Management Ltd.  
 BMT Asia Pacific Ltd.  
 Urbis Ltd.

Project Title  
 Shenzhen Western Corridor  
 Investigation & Planning

Drawing Title  
**PRECAUTIONARY DRAINAGE  
 MEASURES DURING BORED  
 PILE CONSTRUCTION - PLAN**

Code File Name  
 FIG-7-123A  
 Code Date  
 AUG 02  
 Scale  
 1:1000  
 Drawing No.  
**FIGURE 7.123A**  
 Drawing Status  
 Rev.