
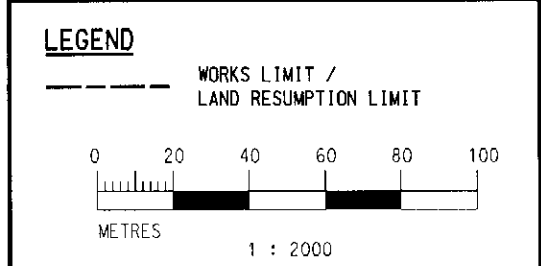
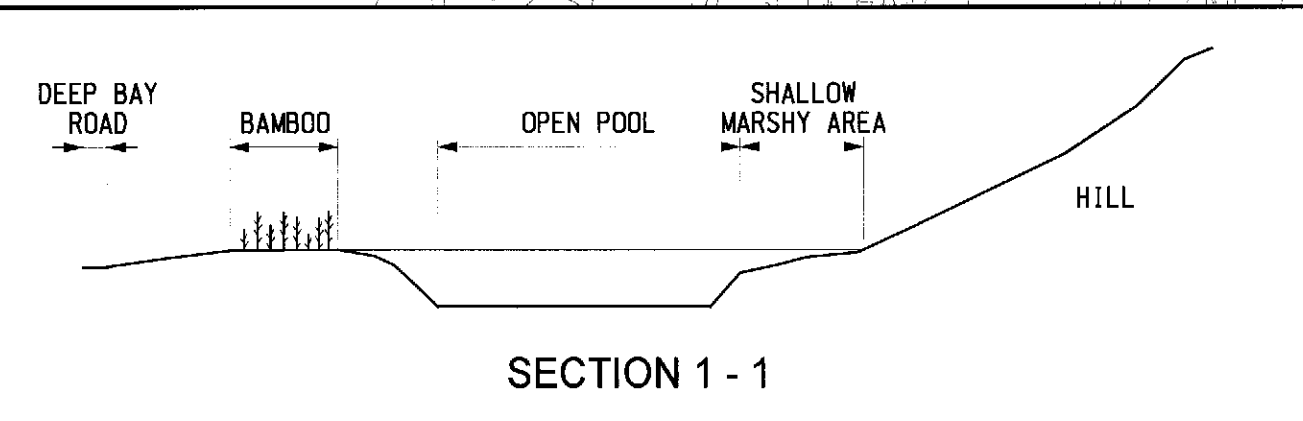


Printer by : shota chow 09/07/2002  
 Filename : D:\User\K\WBA\Project\Shenzhen\Figures\Fig9.16a.dgn

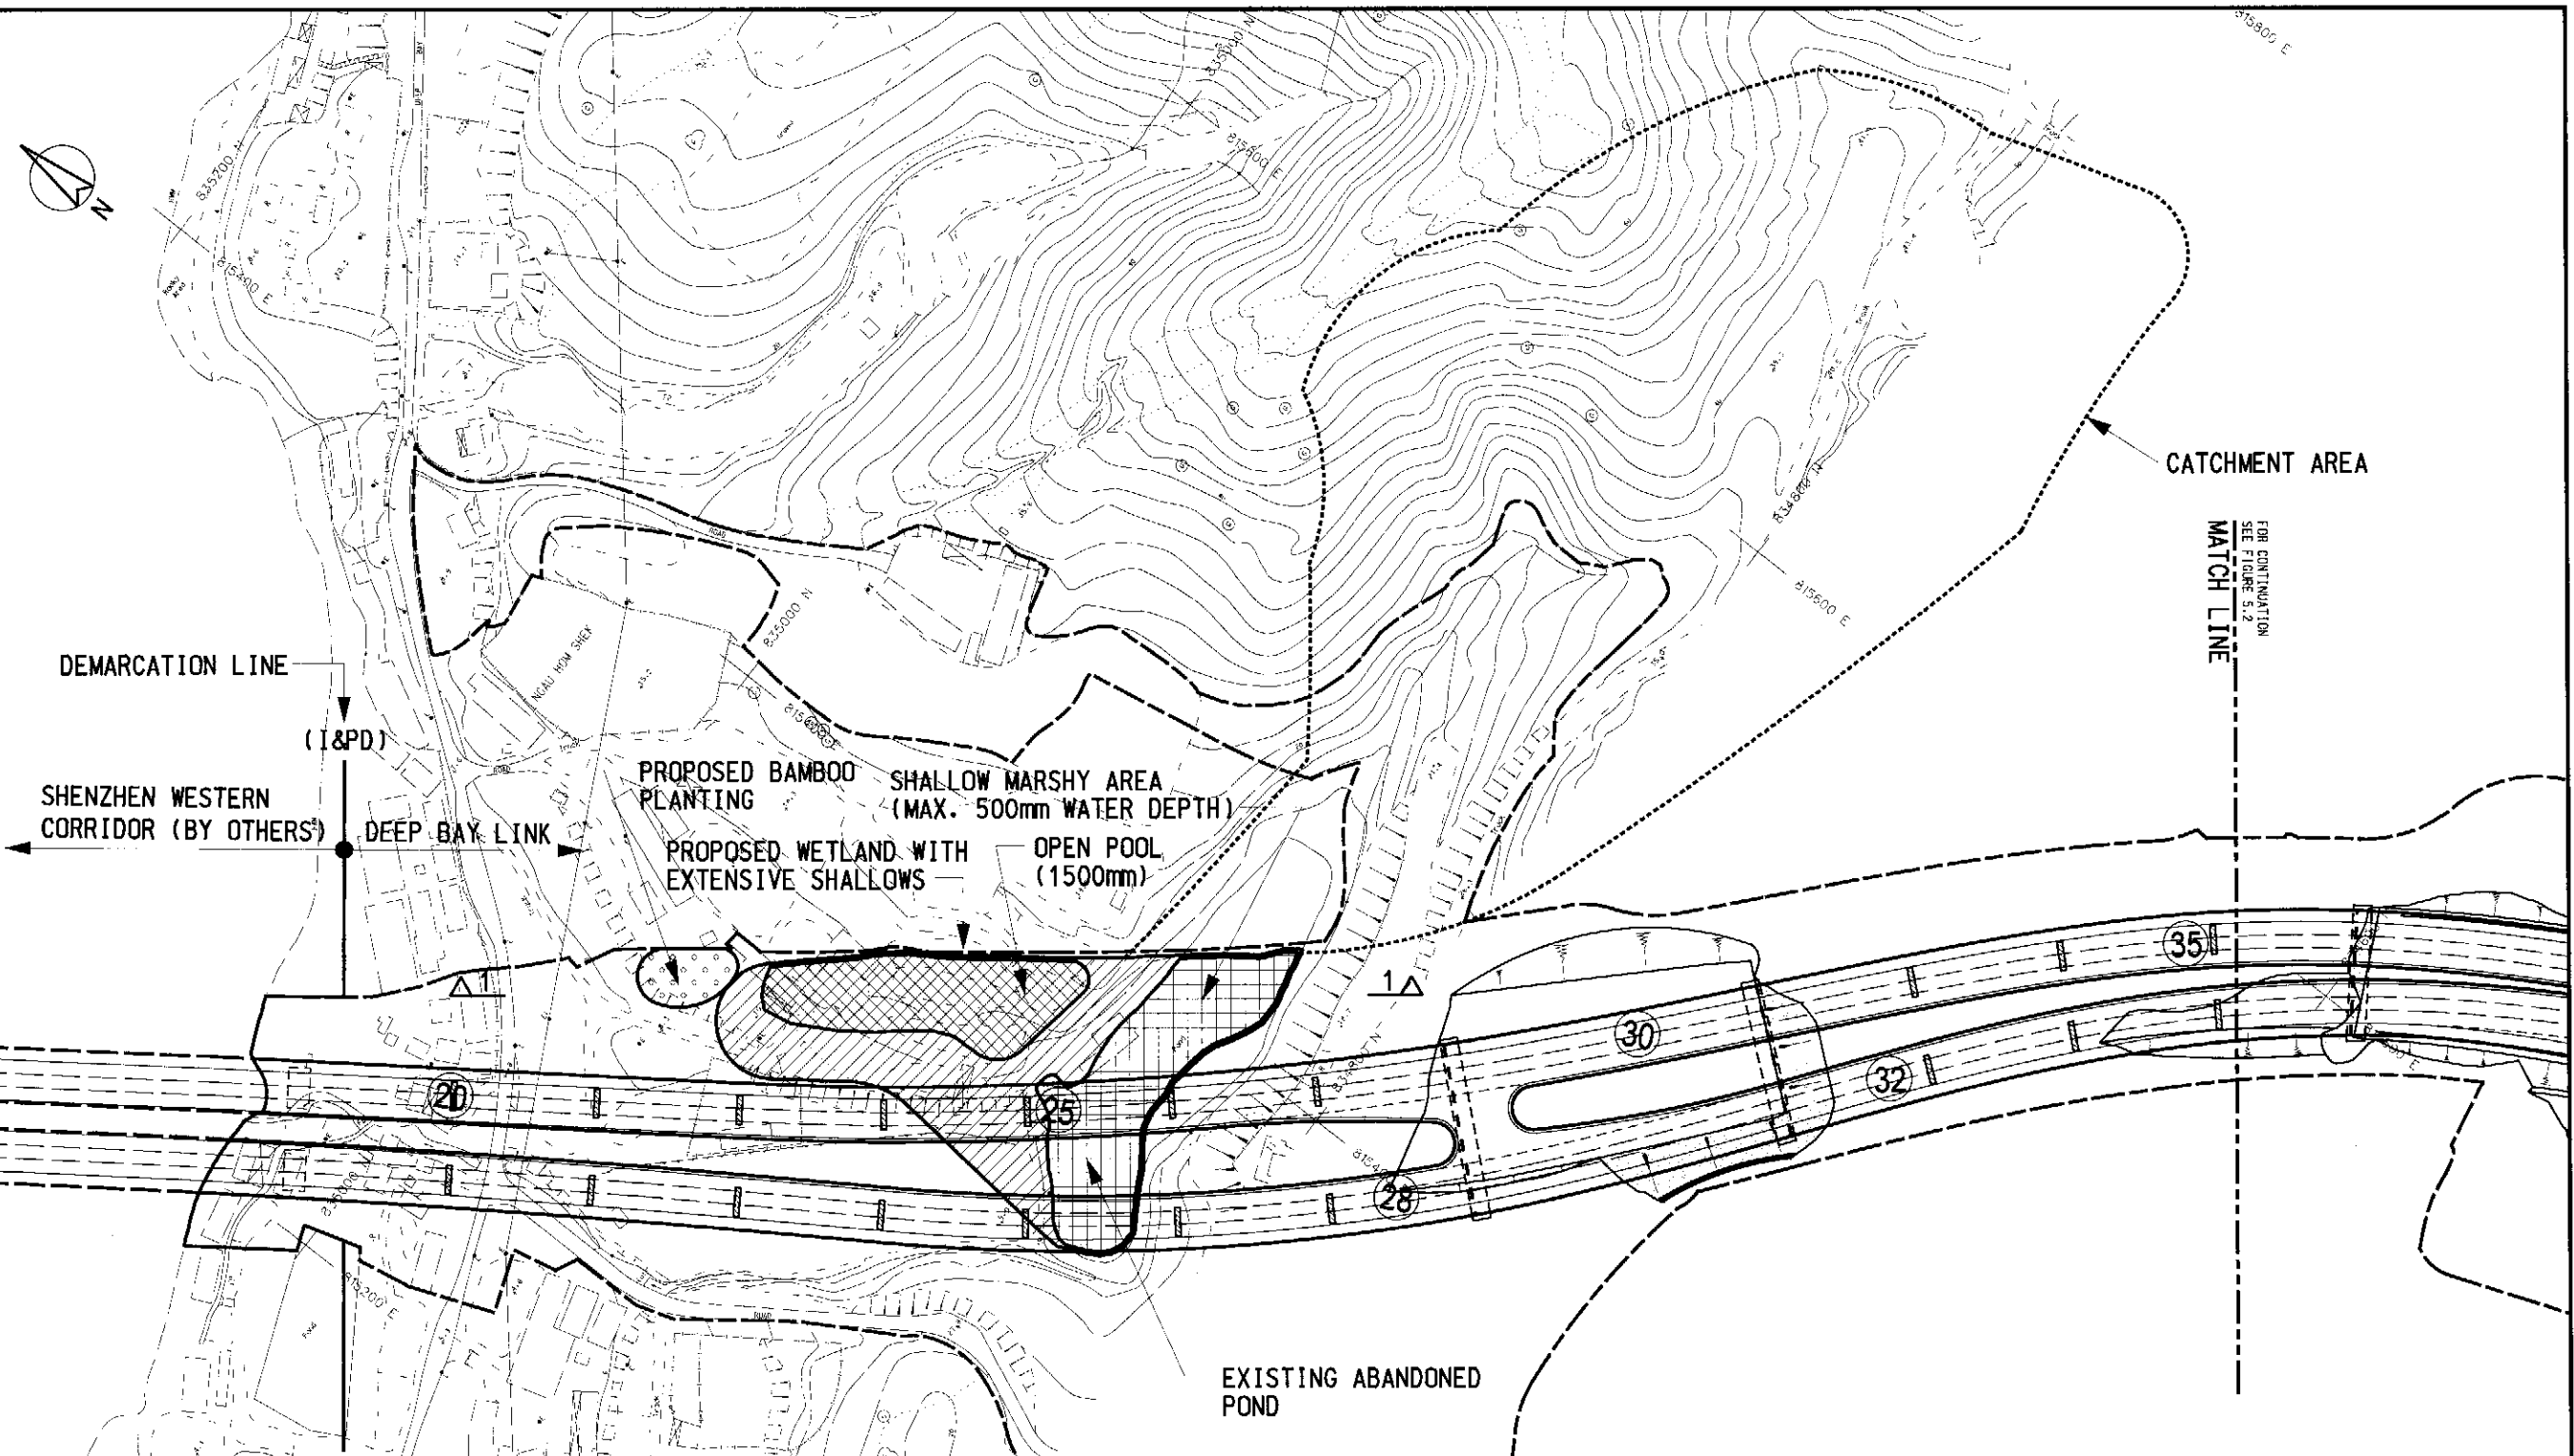

Mark	Date	By	Rev.

Designed By Ecoschemes
Drawn By CCS
Checked By EY
In Charge KLP
Date AUG. 02


**路政署  
HIGHWAYS DEPARTMENT**  
 主要工程管理處  
 Major Works Project Management Office

Consultant  
**ARUP** 奧雅納工程顧問  
 Ove Arup & Partners Hong Kong Limited  
 Supported By:  
 Environmental Management Ltd. ●  
 BMT Asia Pacific Ltd. ○  
 Urbis Ltd. ○

Project Title  
 Shenzhen Western Corridor  
 Investigation & Planning

Drawing Title  
 Conceptual Layout for the  
 Proposed Ecological  
 Compensation at  
 Ngau Hom Shek

Cadd Filename XXXXXX	Cadd Date XXXXXX
Scale 1:2000	Drawing No. Figure 9.16A
Drawing Status FINAL	Rev. 1