




圖例:

- 空氣敏感受體和噪音敏感受體的位置
- 工程邊界

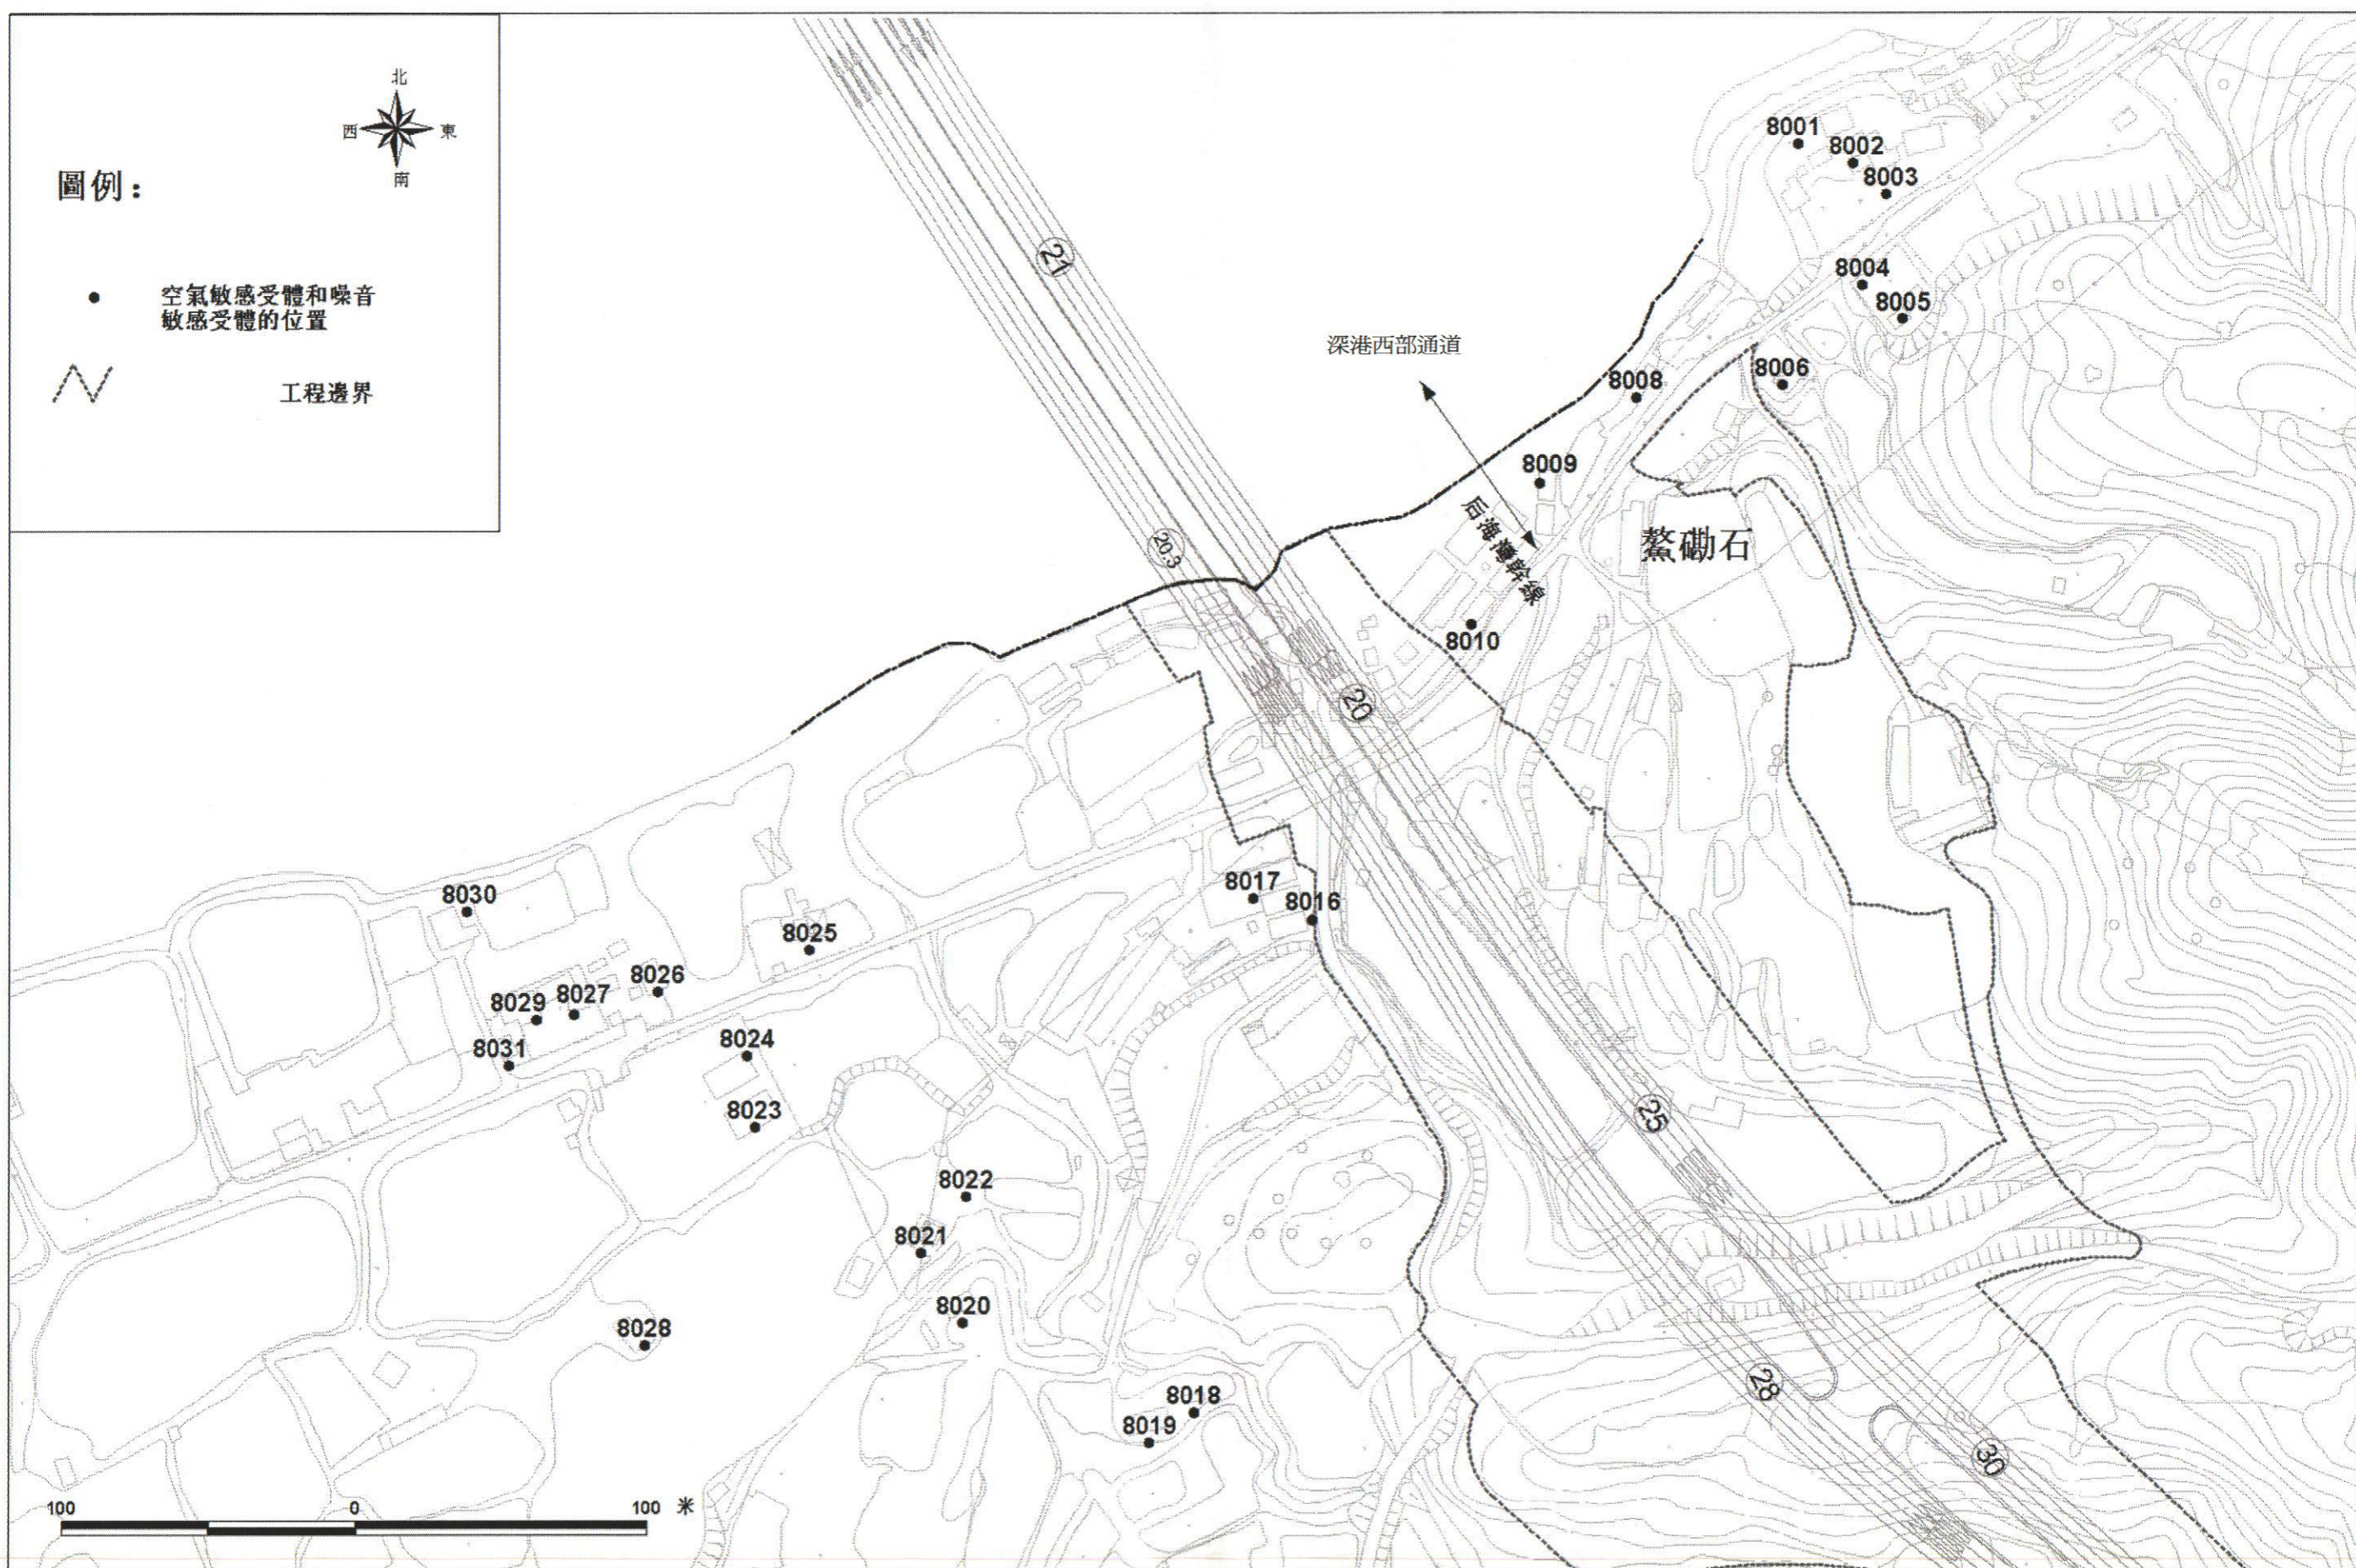

Printed by: \$USERS\$
File name: \$FILES\$

| Rev. | Date | By | Rev. |
|------|------|----|------|
| | | | |
| | | | |
| | | | |
| | | | |
| | | | |
| | | | |
| | | | |
| | | | |
| | | | |
| | | | |

| | |
|-------------|--------|
| Designed by | JS |
| Drawn by | JS |
| Checked by | EY |
| In-charge | KLP |
| Date | Aug 02 |

路政署
HIGHWAYS DEPARTMENT
 主要工程管理處
 Major Works Project Management Office

ARUP 奧雅納工程顧問
 Ove Arup & Partners Hong Kong Limited
 Supported by:
 Evolution Management Ltd. ●
 SBT Asia Pacific Ltd. ○
 UGV Ltd. ○

Project Title: 深港西部通道勘察及規劃

Drawing Title: 空氣和噪音敏感受體

| | |
|--------------|-----------|
| Scale | 1:2000@A3 |
| Drawing No. | 圖 CES3.0A |
| Drawing Date | |
| Rev. | |