




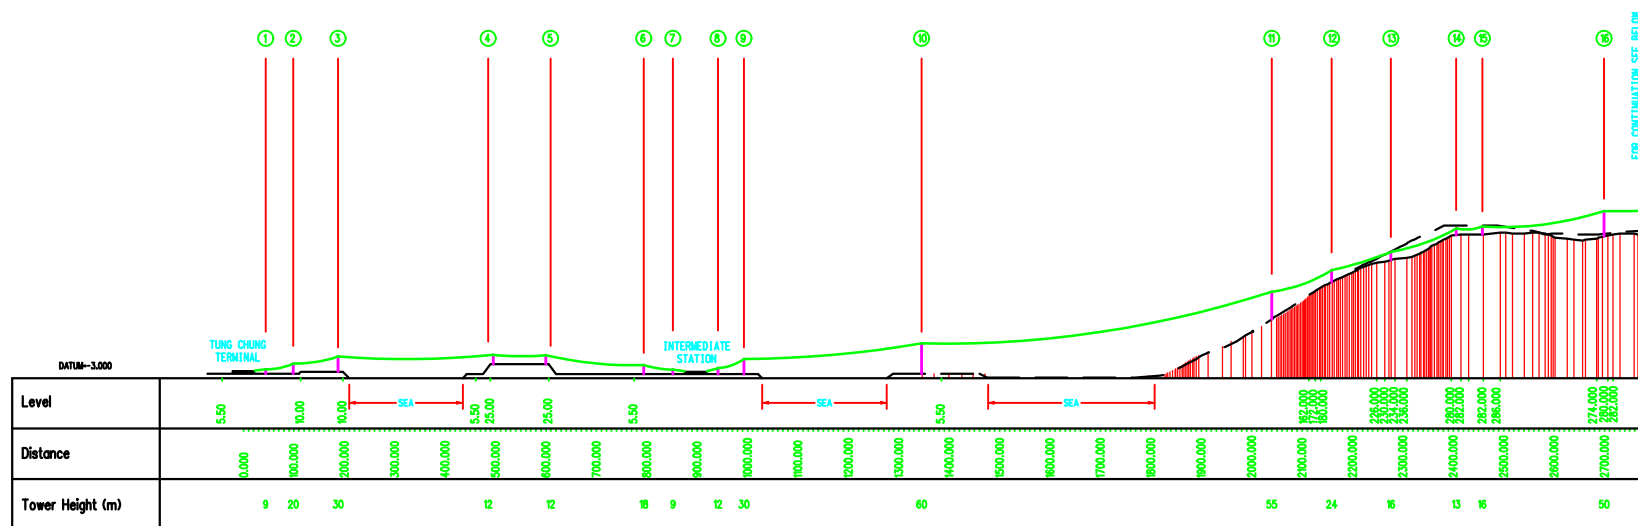

- NOTES :
1. NUMBER, LOCATION AND HEIGHT OF TOWERS ARE ONLY INDICATION AT THIS STAGE.
 2. TENTATIVE FOOTING SIZE :

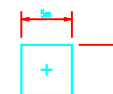


Footing Size for Tower Height 20m

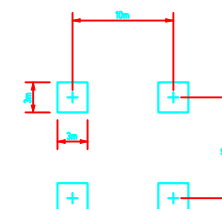

Footing Size of Tower Height 50m

LEGEND :

--- RIDGE LINE

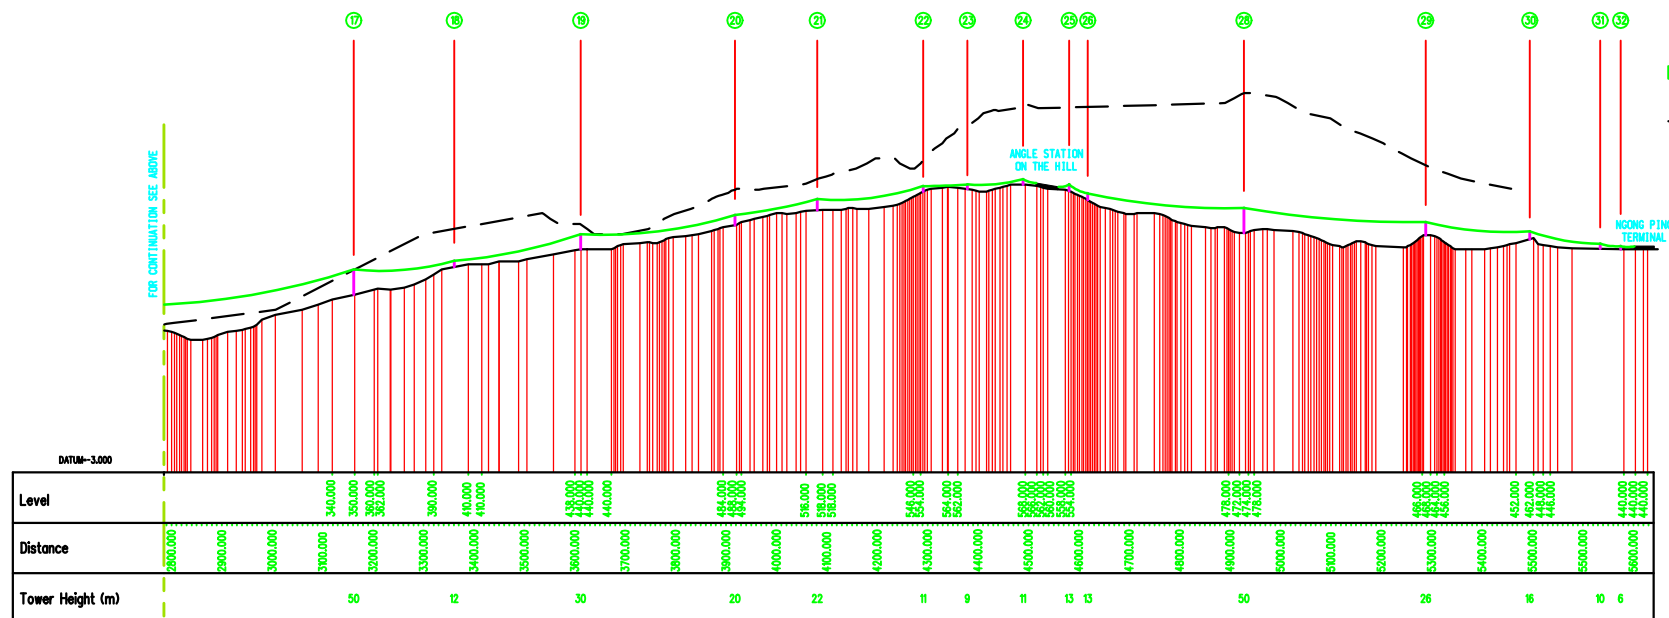

Client

MTR Corporation

Consulting Engineer

Mott Connell Limited

40/F Hopewell Centre
183 Queen's Road East
Hong Kong

Tel No: 28285757
Fax No: 28271823

Project:

Tung Chung Cable Car Project
Environmental Impact Assessment

Title:

Longitudinal Profile of Preferred
Alignment Based on Funitel System

Date : December 2002

Scale : N.T.S.

File name : I:/PROJ/203842/FIG-2-7

Figure 2.7