


FILENAME: G:\env\project\23573\drawings\3rd EIA-V8\Figure\EMA-Figure1-1.dgn  
 Maps reproduced with permission of The Director of Lands. (C) Hong Kong Government.



200m

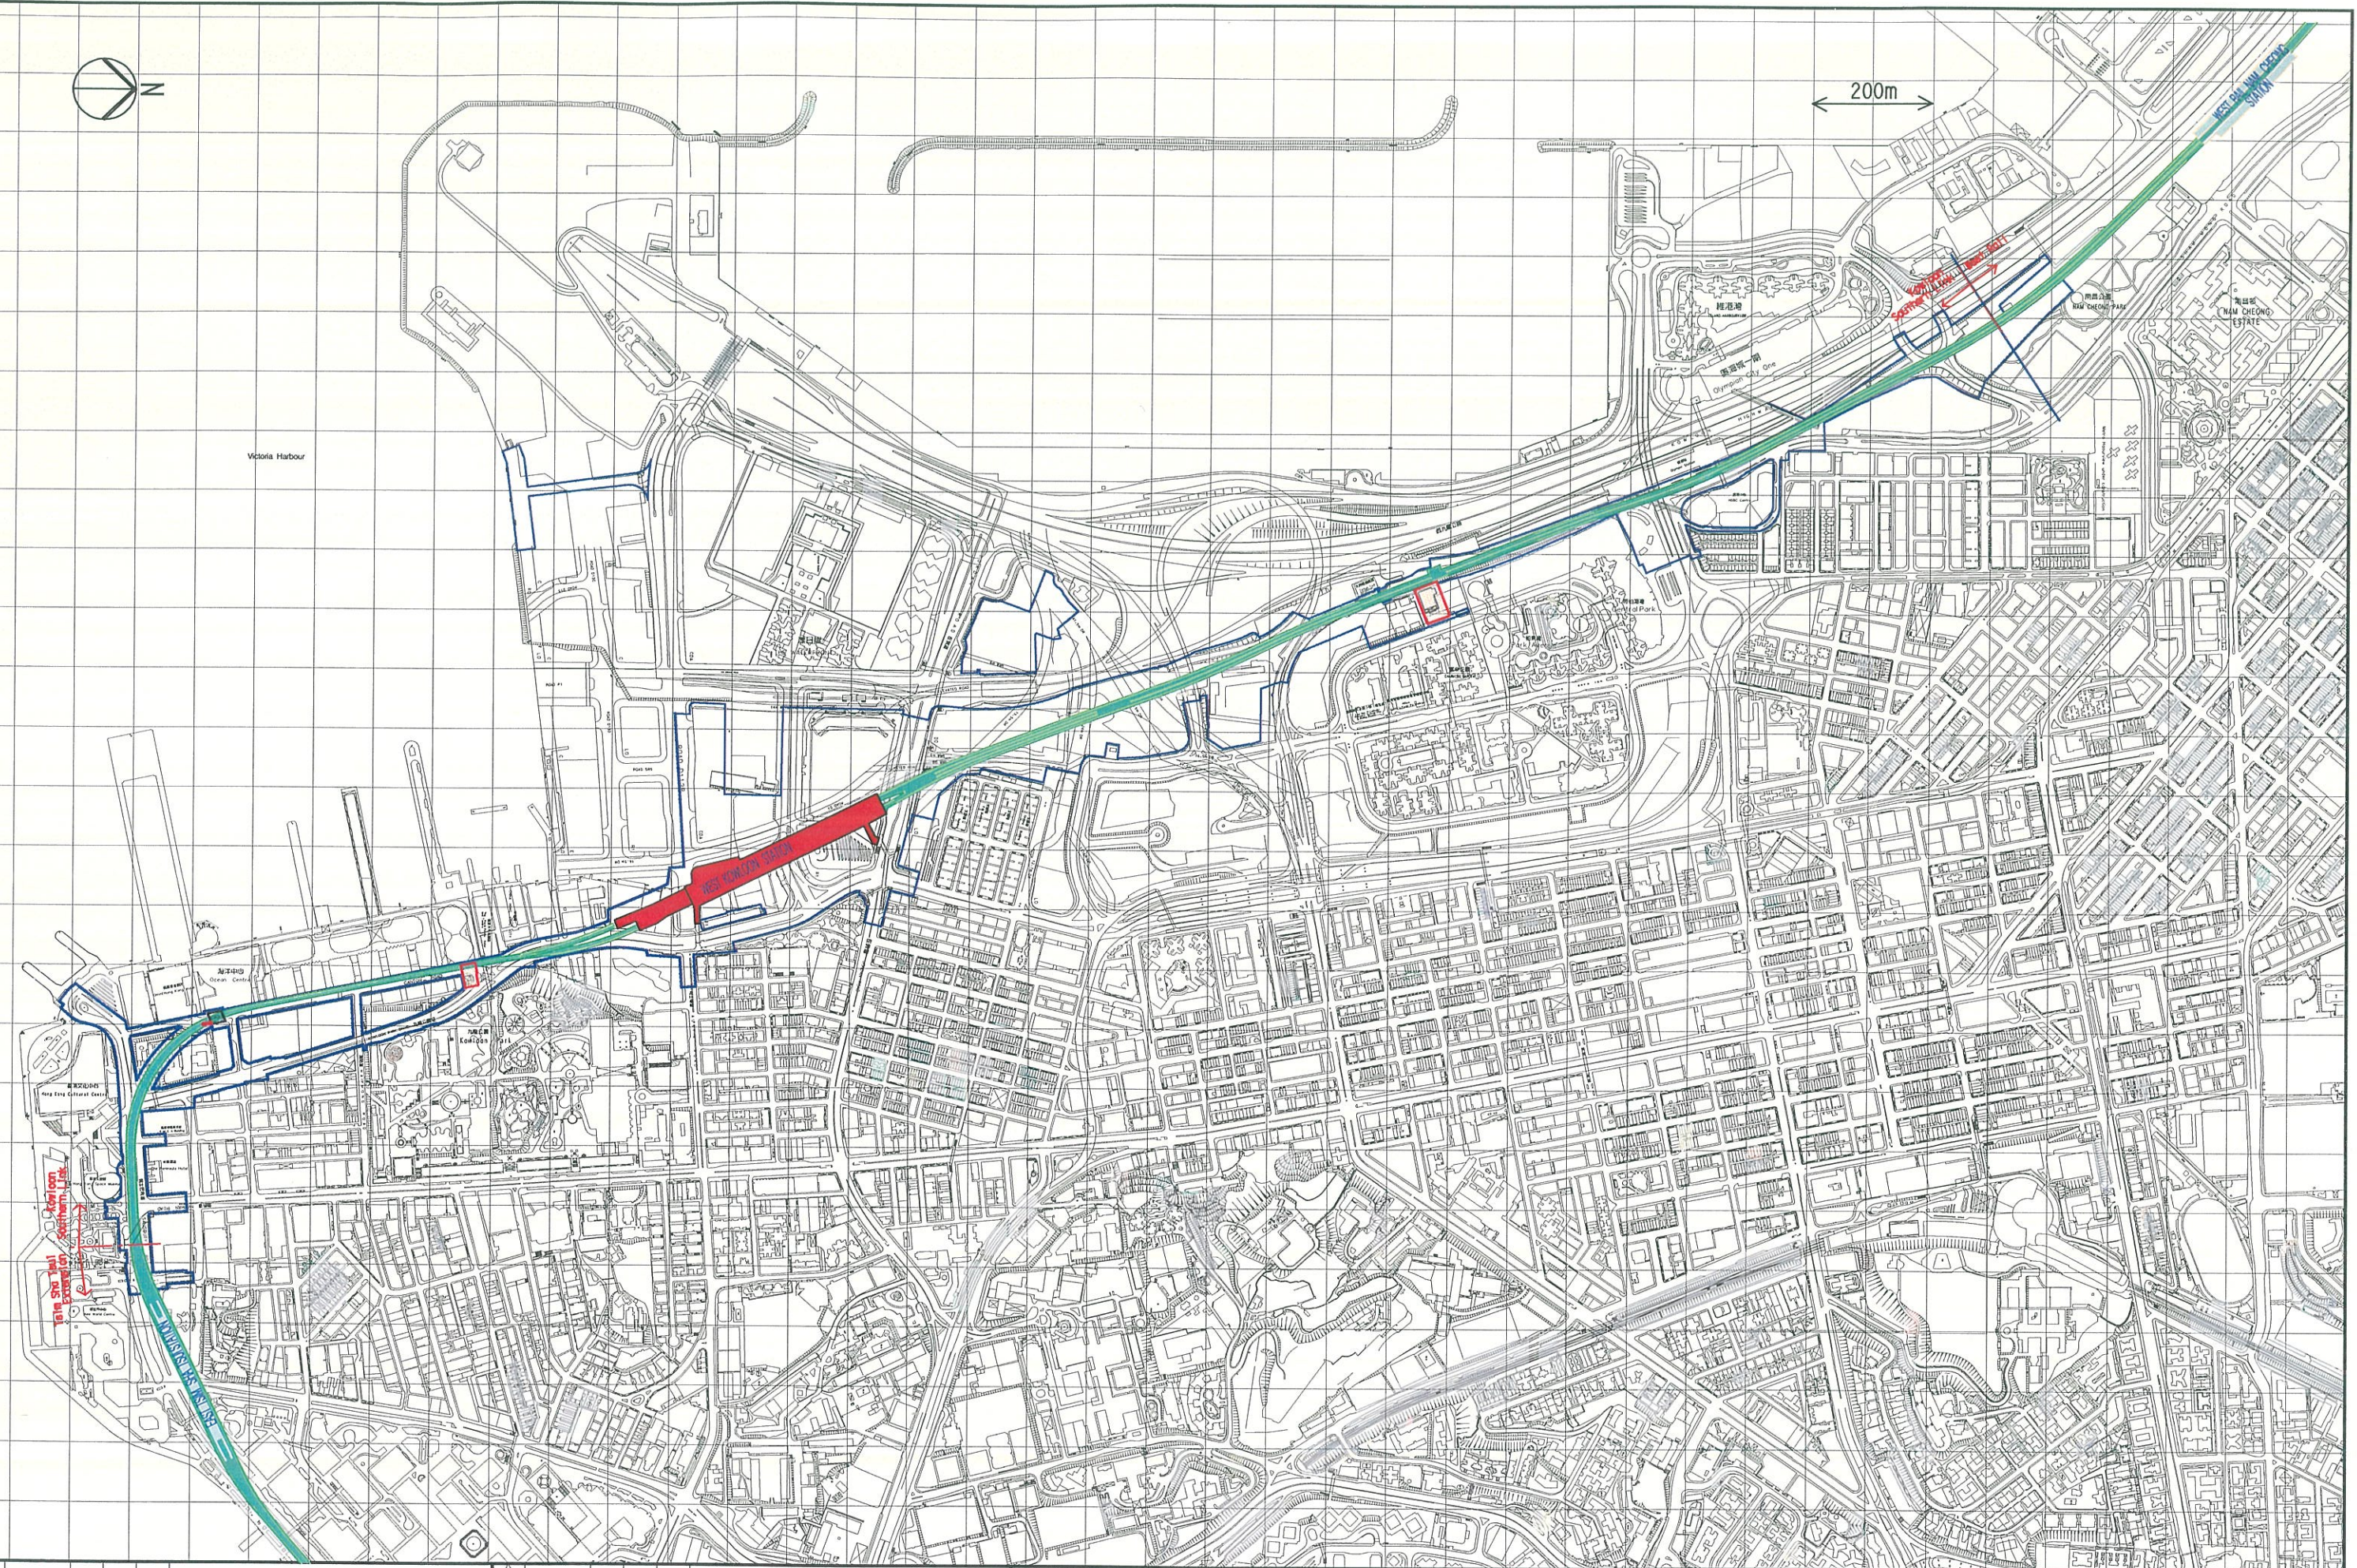

REV	DATE	BY	SUB	APP	DESCRIPTION
△	11OCT2002	SW	FC	ST	EIA REPORT (1ST DRAFT)
△	7MAR2003	SW	FC	ST	EIA REPORT (2ND DRAFT)
△	JUNE2003	SW	FC	ST	EIA REPORT
△	NOV2003	SW	FC	ST	EIA REPORT
△	DEC2003	SW	FC	ST	EIA REPORT

DESIGNED BY	SW
DRAWN BY	JF
CHECKED BY	FC
IN CHARGE	ST
DATE	5 DEC 2003



**New Railway Projects**  
**新鐵路策劃**

Ove Arup & Partners Hong Kong Limited



**KOWLOON SOUTHERN LINK KSL GSA-5100**  
**EIA & ASSOCIATED SERVICES**

**GENERAL ALIGNMENT**

CADD FILENAME	CADD DATE
SCALE	1 : 10000 @ A3
DRAWING NUMBER	<b>FIGURE 1-1</b>
SHEET NO	STAGE CODE REV
	<b>P E</b>