


Maps reproduced with permission of The Director of Lands. (C) Hong Kong Government.

FILENAME: G:\env\project\23573\drawings\3rd EIA-V8\Figure\EX-Figure3-1b.dwg

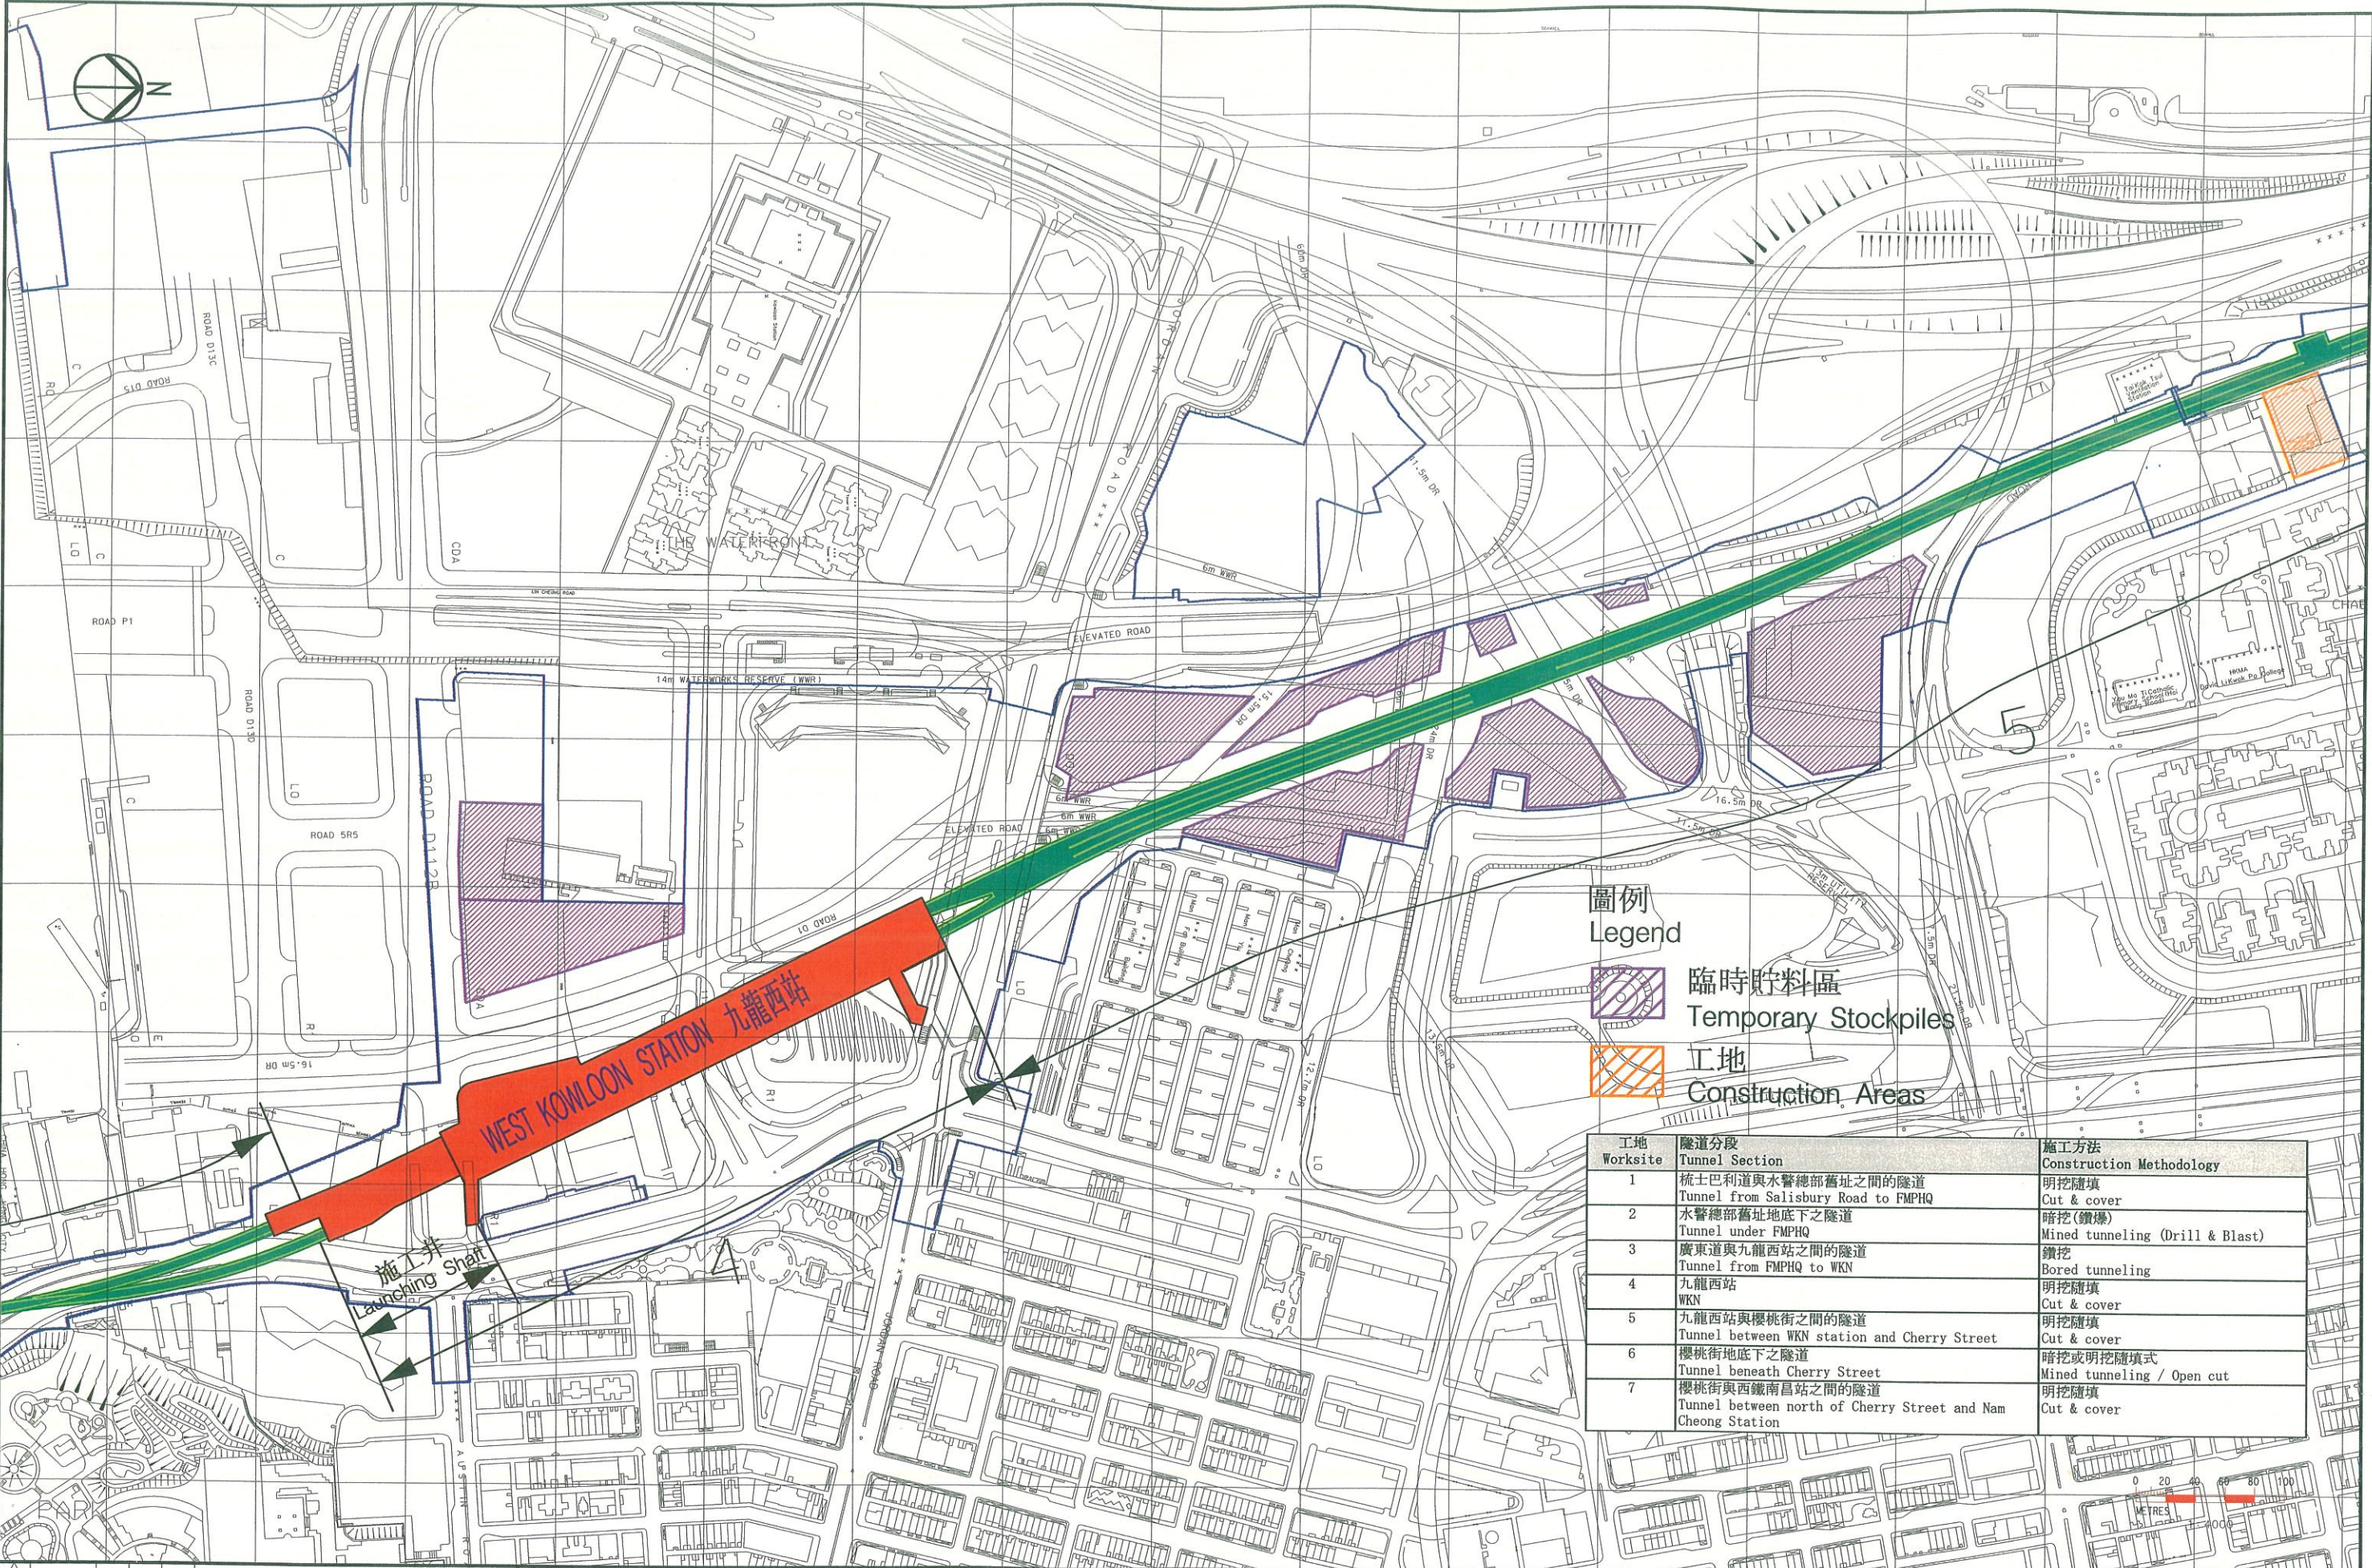

圖例 Legend

-  臨時貯料區
Temporary Stockpiles
-  工地
Construction Areas

工地 Worksite	隧道分段 Tunnel Section	施工方法 Construction Methodology
1	梳士巴利道與水警總部舊址之間的隧道 Tunnel from Salisbury Road to FMPHQ	明挖隨填 Cut & cover
2	水警總部舊址地底下之隧道 Tunnel under FMPHQ	暗挖(鑽爆) Mined tunneling (Drill & Blast)
3	廣東道與九龍西站之間的隧道 Tunnel from FMPHQ to WKN	鑽挖 Bored tunneling
4	九龍西站 WKN	明挖隨填 Cut & cover
5	九龍西站與櫻桃街之間的隧道 Tunnel between WKN station and Cherry Street	明挖隨填 Cut & cover
6	櫻桃街地底下之隧道 Tunnel beneath Cherry Street	暗挖或明挖隨填式 Mined tunneling / Open cut
7	櫻桃街與西鐵南昌站之間的隧道 Tunnel between north of Cherry Street and Nam Cheong Station	明挖隨填 Cut & cover



REV	DATE	BY	SUB	APP	DESCRIPTION
△	DEC2003	SW	FC	ST	EIA REPORT
△	NOV2003	SW	FC	ST	EIA REPORT
△	30MAY2003	SW	FC	ST	EIA REPORT
△	7MAR2003	SW	FC	ST	EIA REPORT (2ND DRAFT)
△	11OCT2002	SW	FC	ST	EIA REPORT (1ST DRAFT)

DESIGNED BY SW
 DRAWN BY RL
 CHECKED BY FC
 IN CHARGE ST
 DATE 5 DEC 2003

New Railway Projects
新鐵路策劃

KCR
 九廣鐵路

奧雅納工程顧問
 Ove Arup & Partners Hong Kong Limited

ARUP

GSA-5100 九龍南環線環境影響評估
KOWLOON SOUTHERN LINK KSL GSA-5100
EIA & ASSOCIATED SERVICES
 施工方法及工地範圍 (第2頁)
CONSTRUCTION METHODOLOGY
AND CONSTRUCTION AREA PLAN

CADD FILENAME CADD DATE
 5 DEC 2003

SCALE 1 : 4000 @ A3

DRAWING NUMBER **FIGURE 圖 3-1-2**

SHEET NO 2 OF 3 STAGE CODE REV P E