


KEY PLAN
N.T.S.



300m STUDY AREA

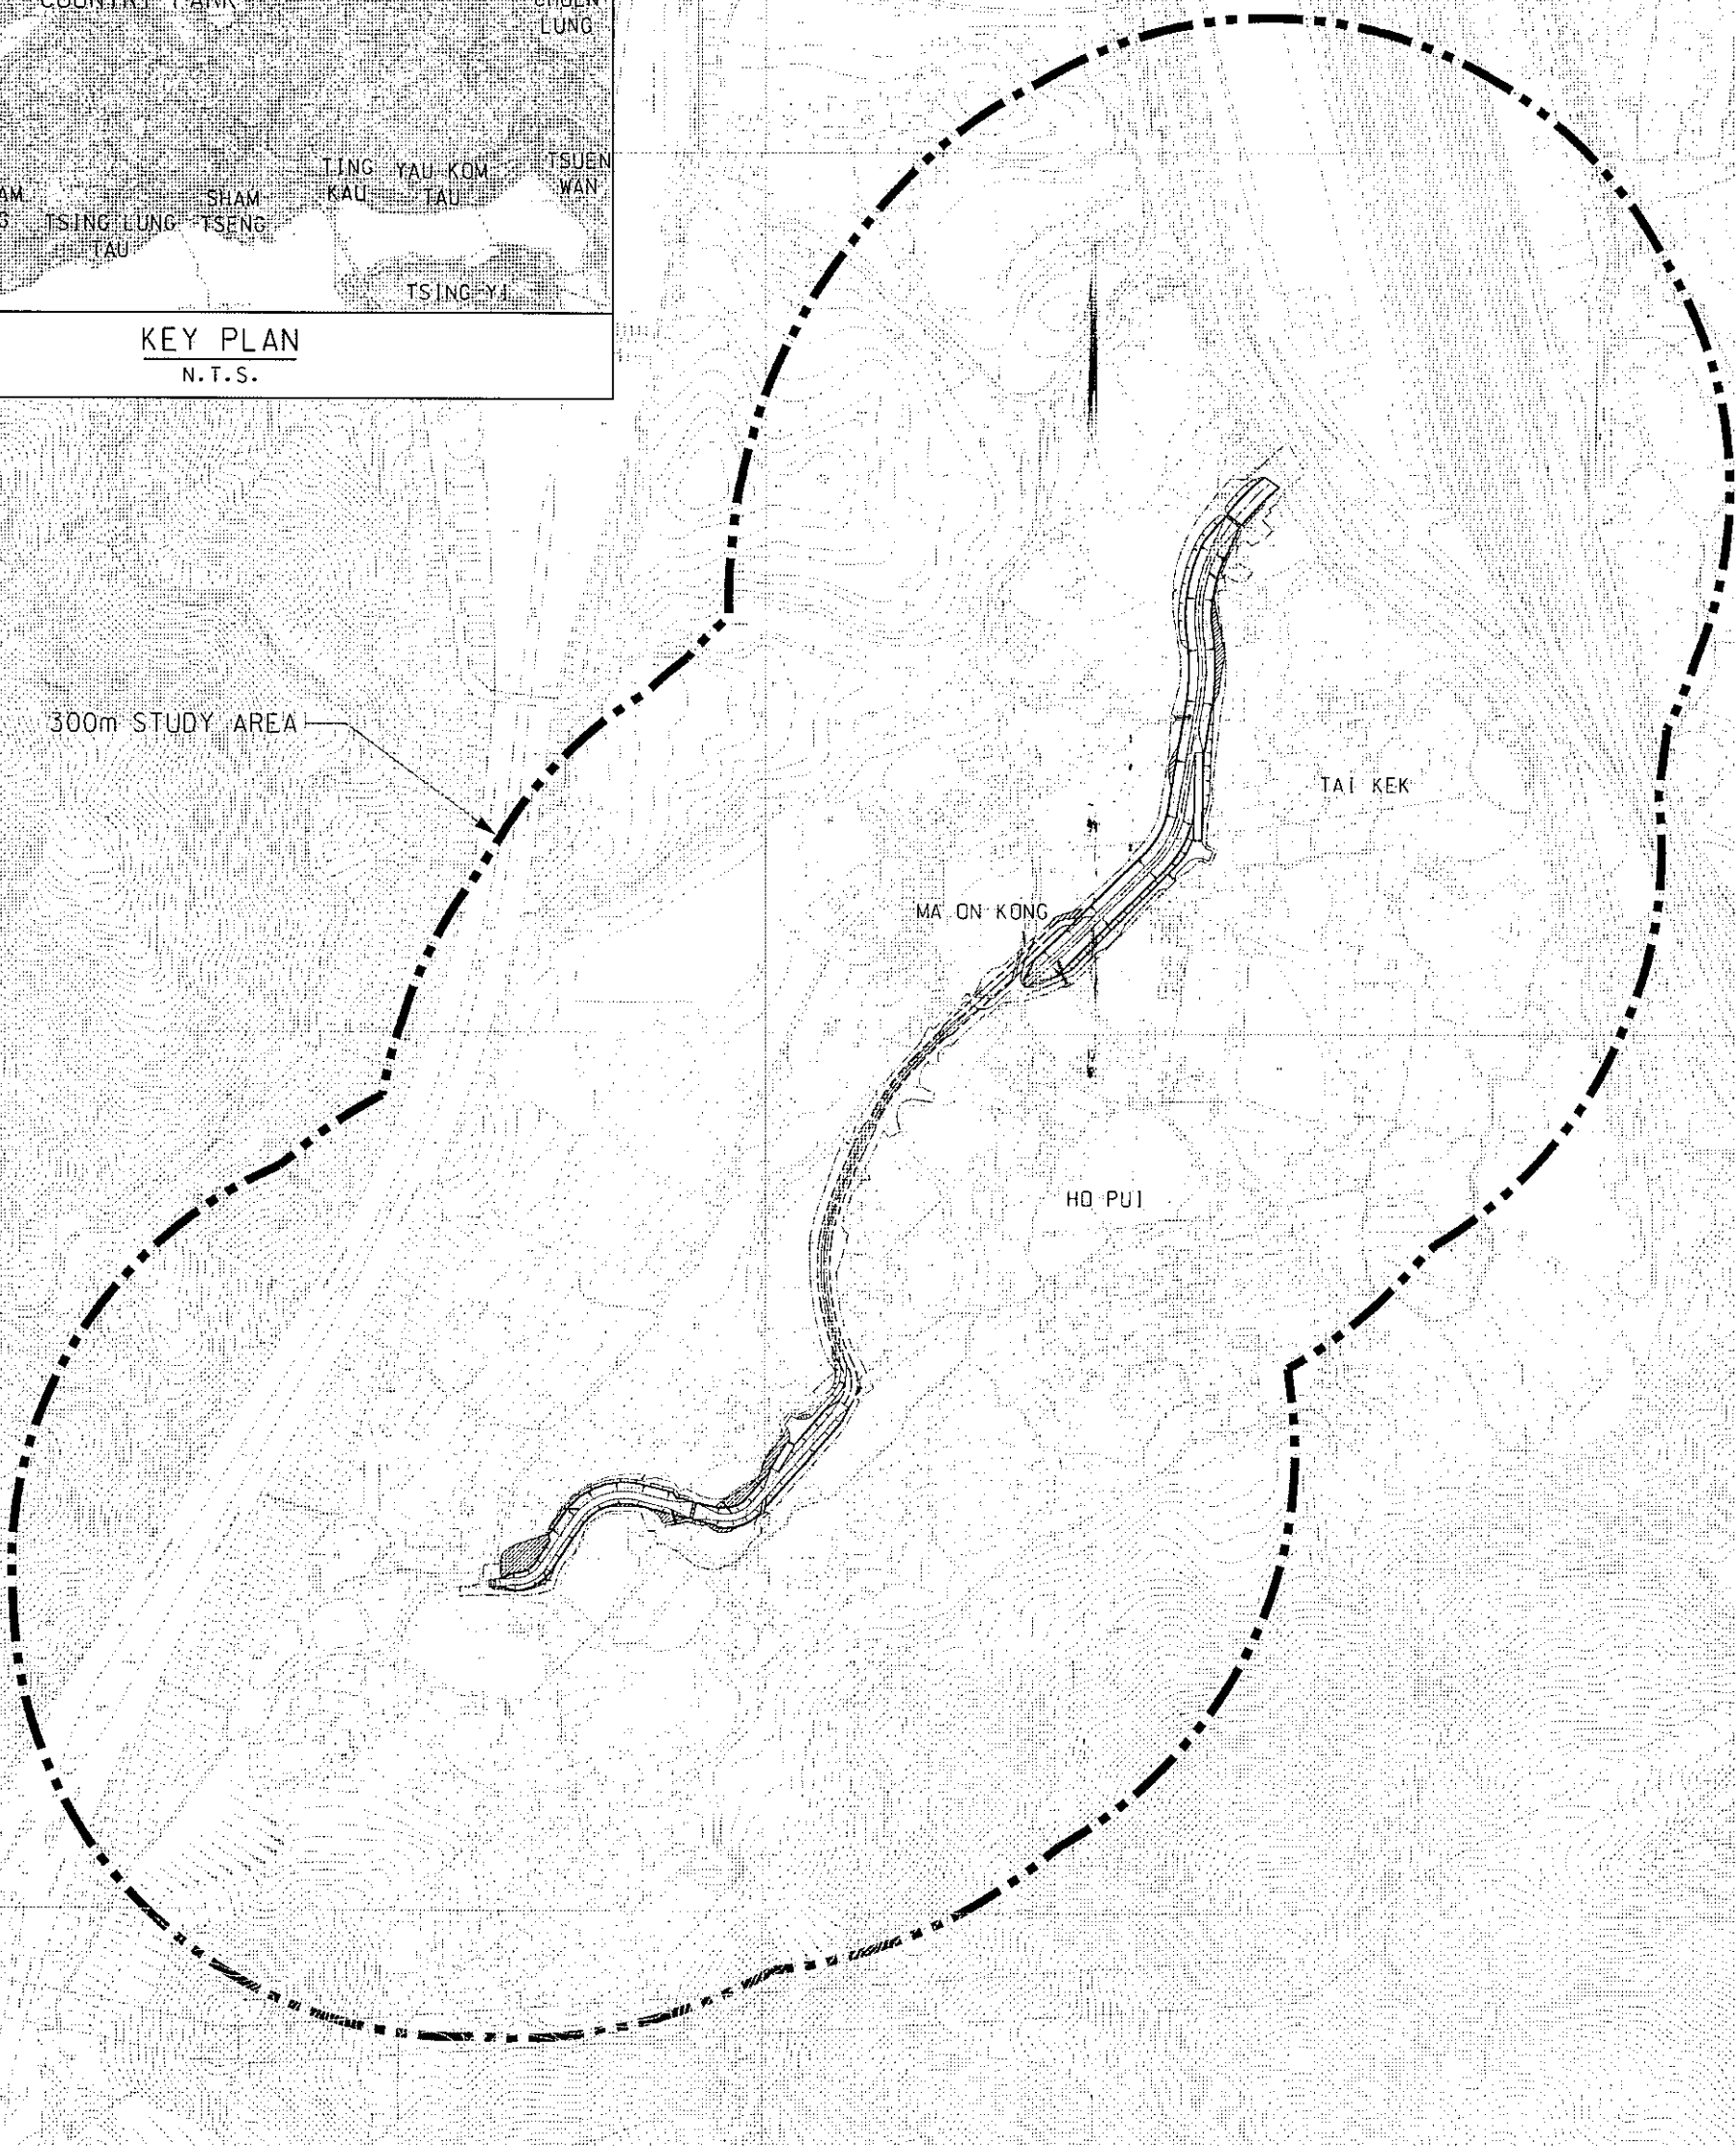

YUEN LONG, KAM TIN,
NGAU TAM MEI AND TIN SHUI WAI
DRAINAGE IMPROVEMENT, STAGE1, PHASE 2B



BLACK & VEATCH HONG KONG LIMITED
博威工程顧問有限公司

Title :

LOCATION AND EXTENT
OF NOISE STUDY AREA
(300m FROM PROPOSED WORKS)

Figure No. 5.1	Revision -
Reference -	File Name 3820470201-122.DGN
Prepared* MC	Checked WYC
Date OCT. 2002	Scale 1 : 5000