

Figure 3.13

Preliminary Indicative Layout of the Proposed Water Main and Cable Circuit at Shek Pik

File: EIA_Docu-set/0018180_aerial-SP.mxd
Date: 18/08/2006

Environmental
Resources
Management



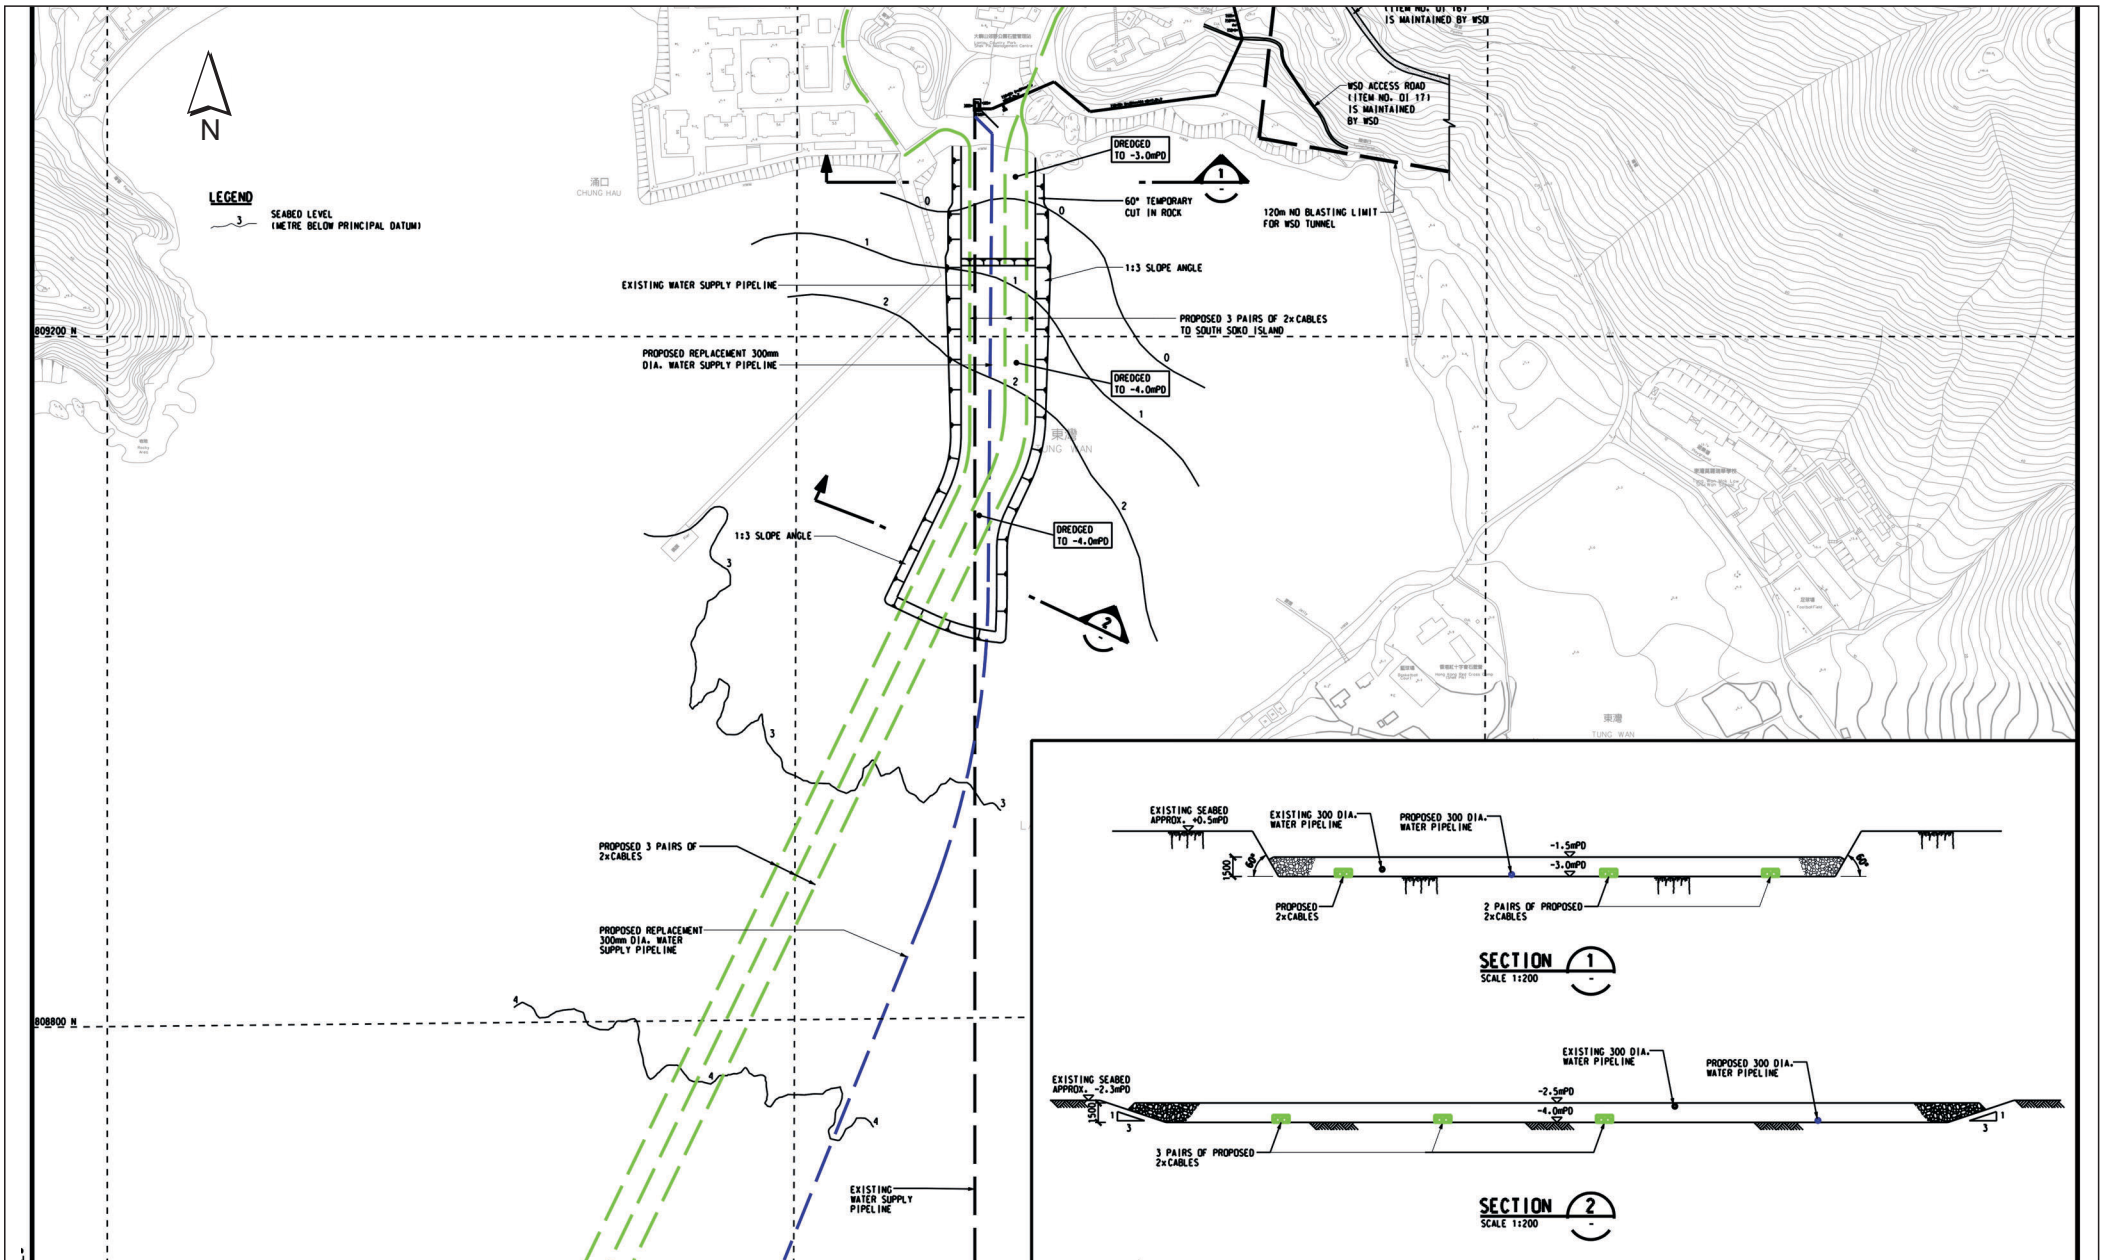


Figure 3.14 Preliminary Design of the Shore Approaches of the Power Supply and Water Main to the South Soko Terminal

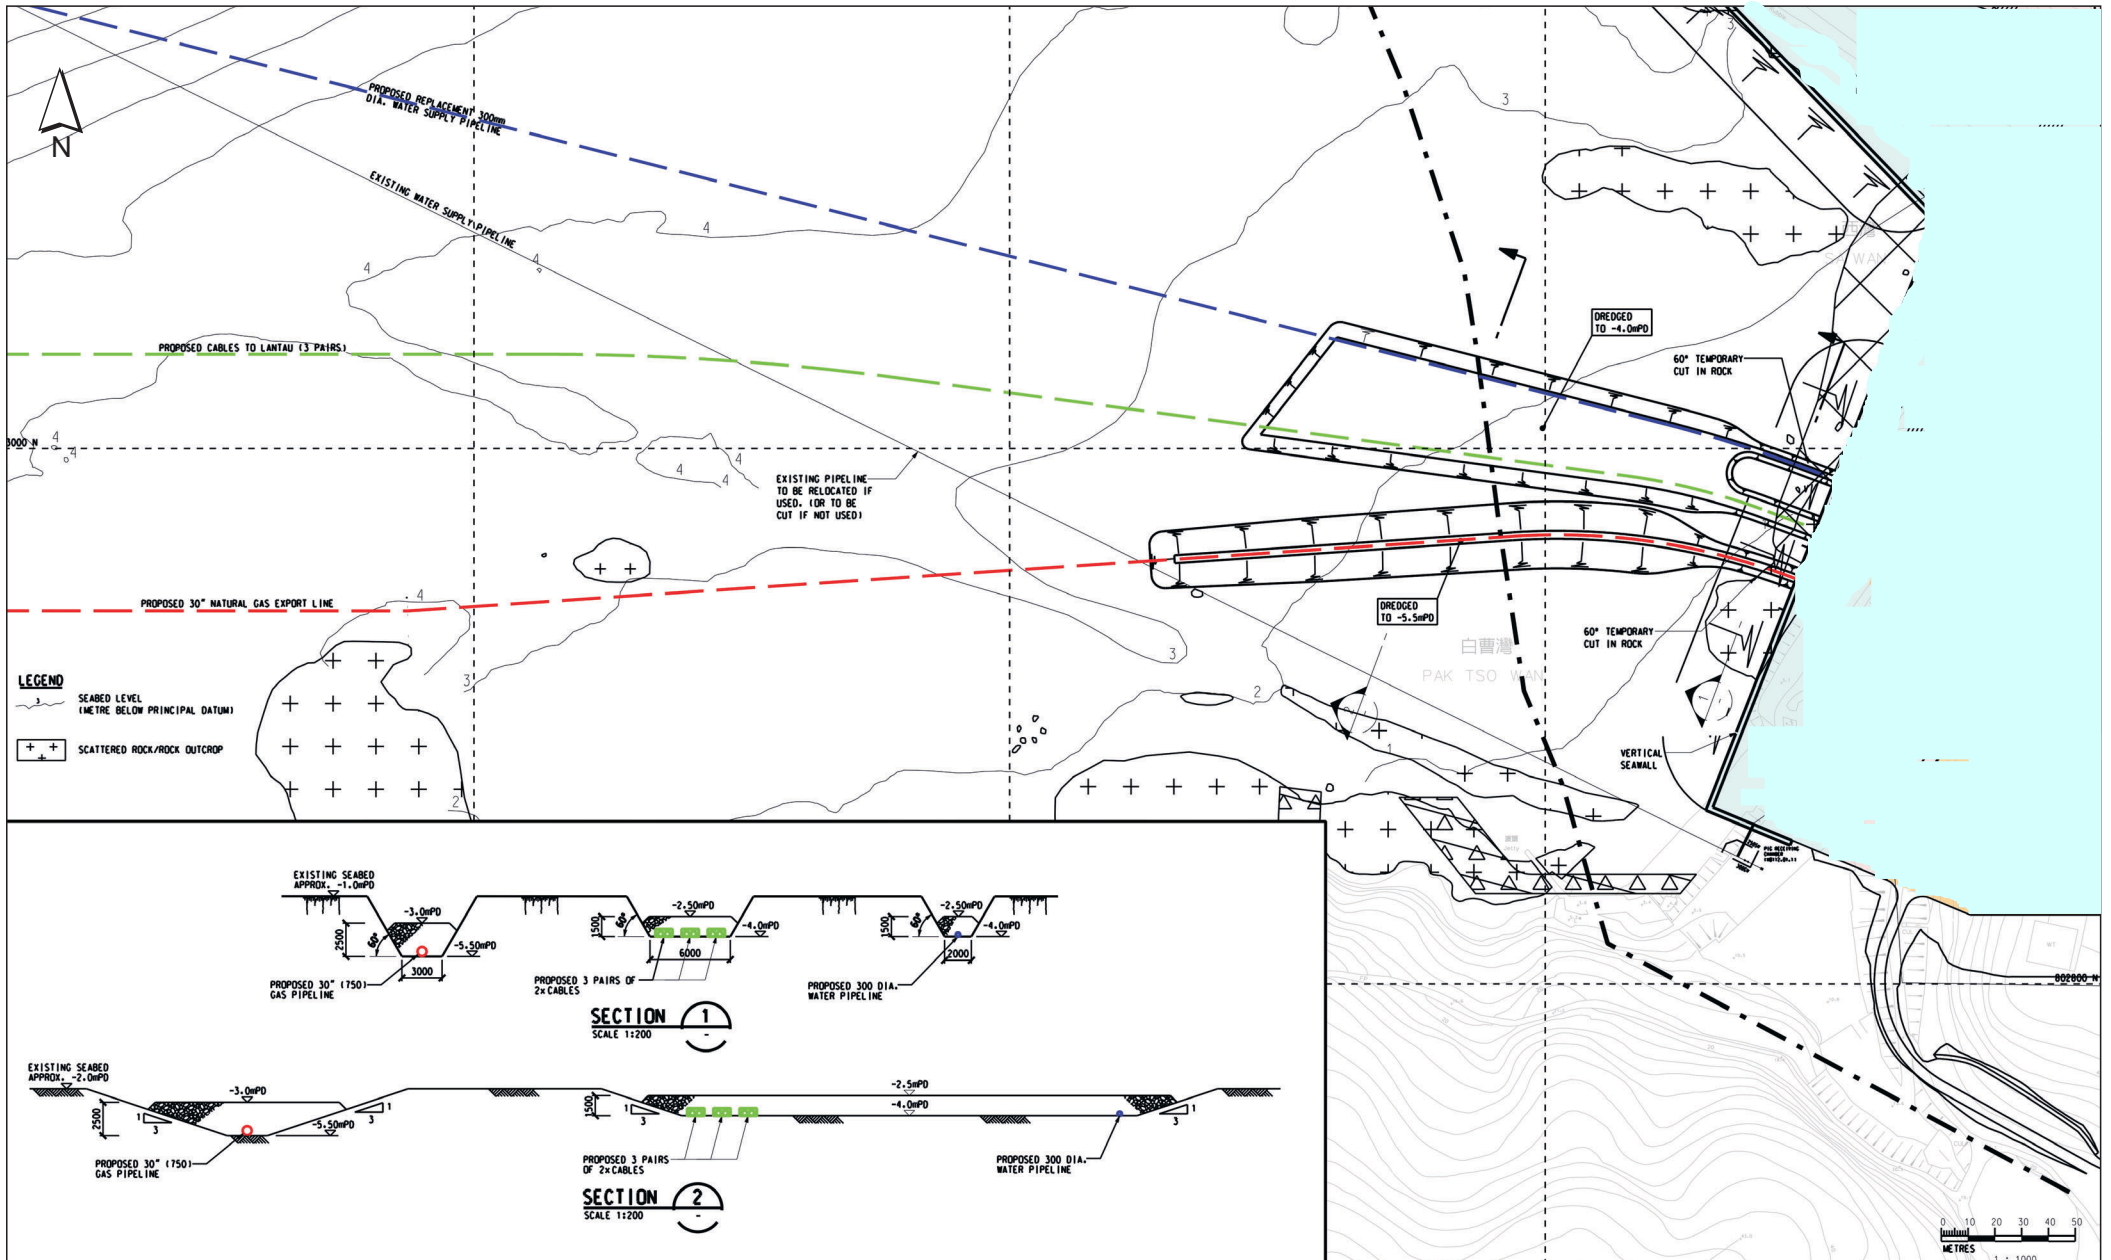


Figure 3.15 Preliminary Design of the Shore Approaches of the Power Supply and Water Main to the South Soko Terminal